

PART OF N.W. 1/4 OF SEC. 4, T.6 N., R.1 W. & S.W. 1/4 OF SEC. 33, T.7 N., R.1 W., S.L.B. & M.

134

GREEN ACRES ESTATES NO. 5

TAXING UNIT - 13

IN NORTH OGDEN CITY


PREFIX - II - 134

SCALE 1" = 60'

SEE PAGE 77, BOOK 17

SEE
PAGE
128

SEE
BOOK
17
PAGE
76

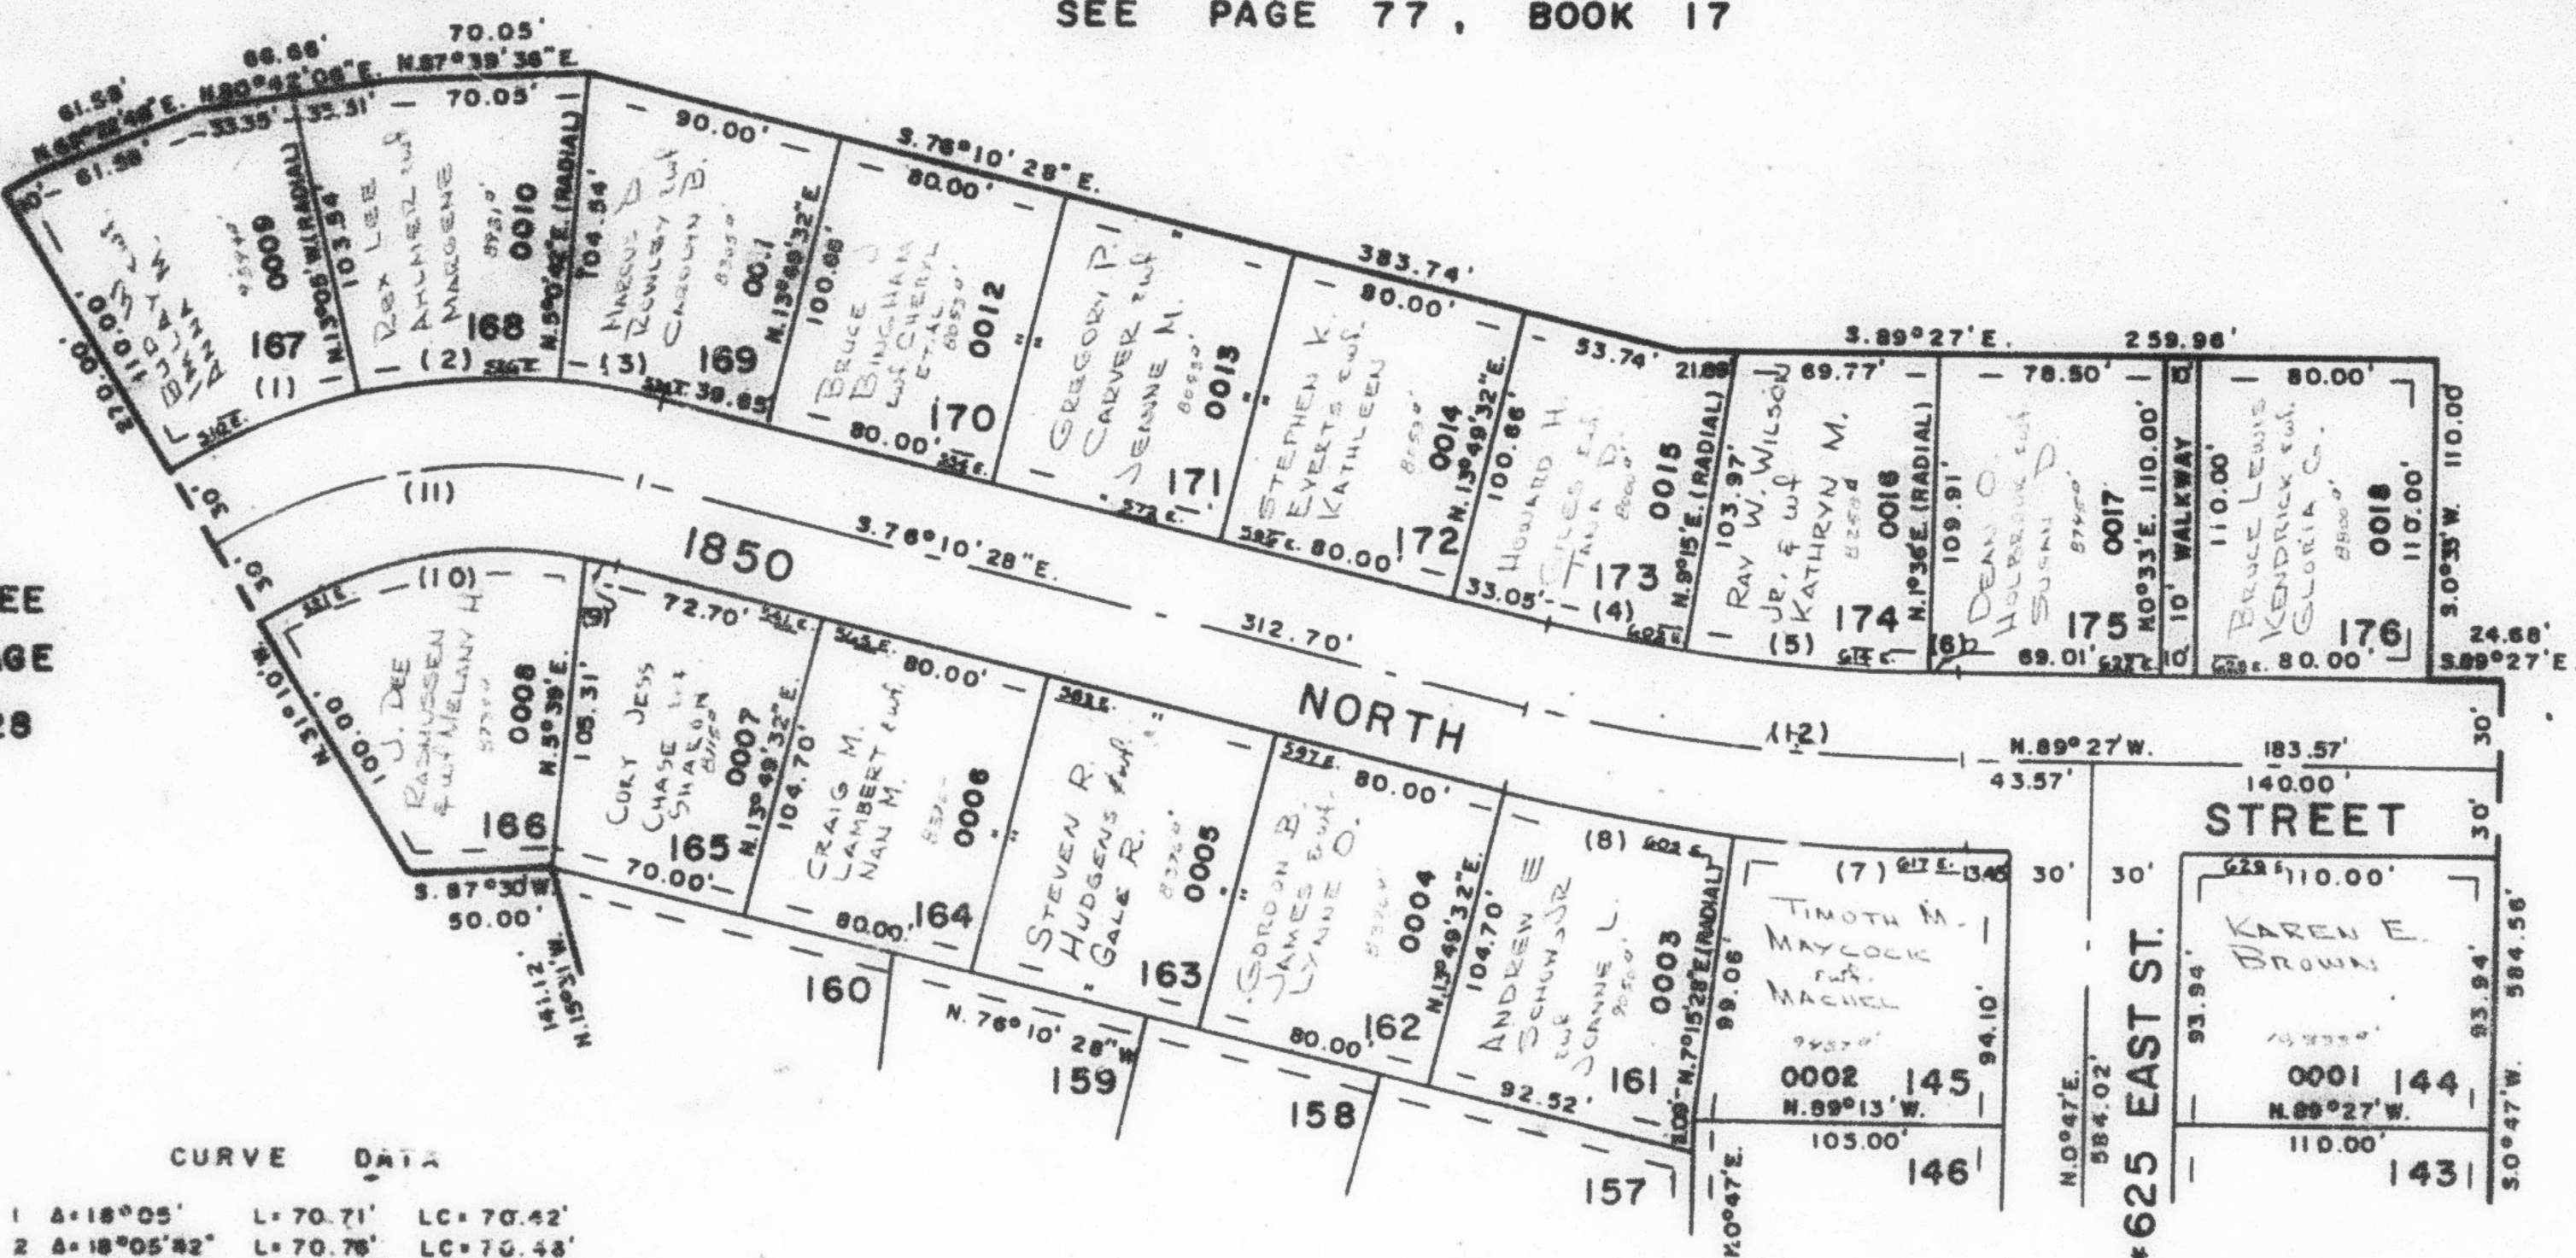

CURVE DATA

1 Δ=18°05'	L=70.71'	LC=70.42'
2 Δ=18°05'42"	L=70.78'	LC=70.48'
3 Δ=8°48'50"	L=34.48'	LC=34.43'
4 Δ=4°34'32"	L=50.15'	LC=50.14'
5 Δ=7°39'	L=83.85'	LC=83.78'
6 Δ=1°03'	L=11.51'	LC=11.51'
7 Δ=6°42'28"	L=80.94'	LC=80.50'
8 Δ=8°34'04"	L=78.86'	LC=78.82'
9 Δ=4°17'32"	L=12.29'	LC=12.29'
10 Δ=40°42'	L=116.93'	LC=114.09'
11 Δ=44°00'32"	L=152.37'	T=30.36'
12 Δ=13°16'32"	L=152.48'	T=78.57'

SEE PAGE 133

* CHANGED 8/21/75 (1096-52)

FOR COMPLETE ENG. DATA
SEE ORIG. DED. PLAT IN
BOOK 19, PAGE 6

7' UTILITY & DRAINAGE EASEMENTS
EACH SIDE OF PROPERTY LINE AS
INDICATED BY DASHED LINES