

GREEN ACRES ESTATES NO. 5

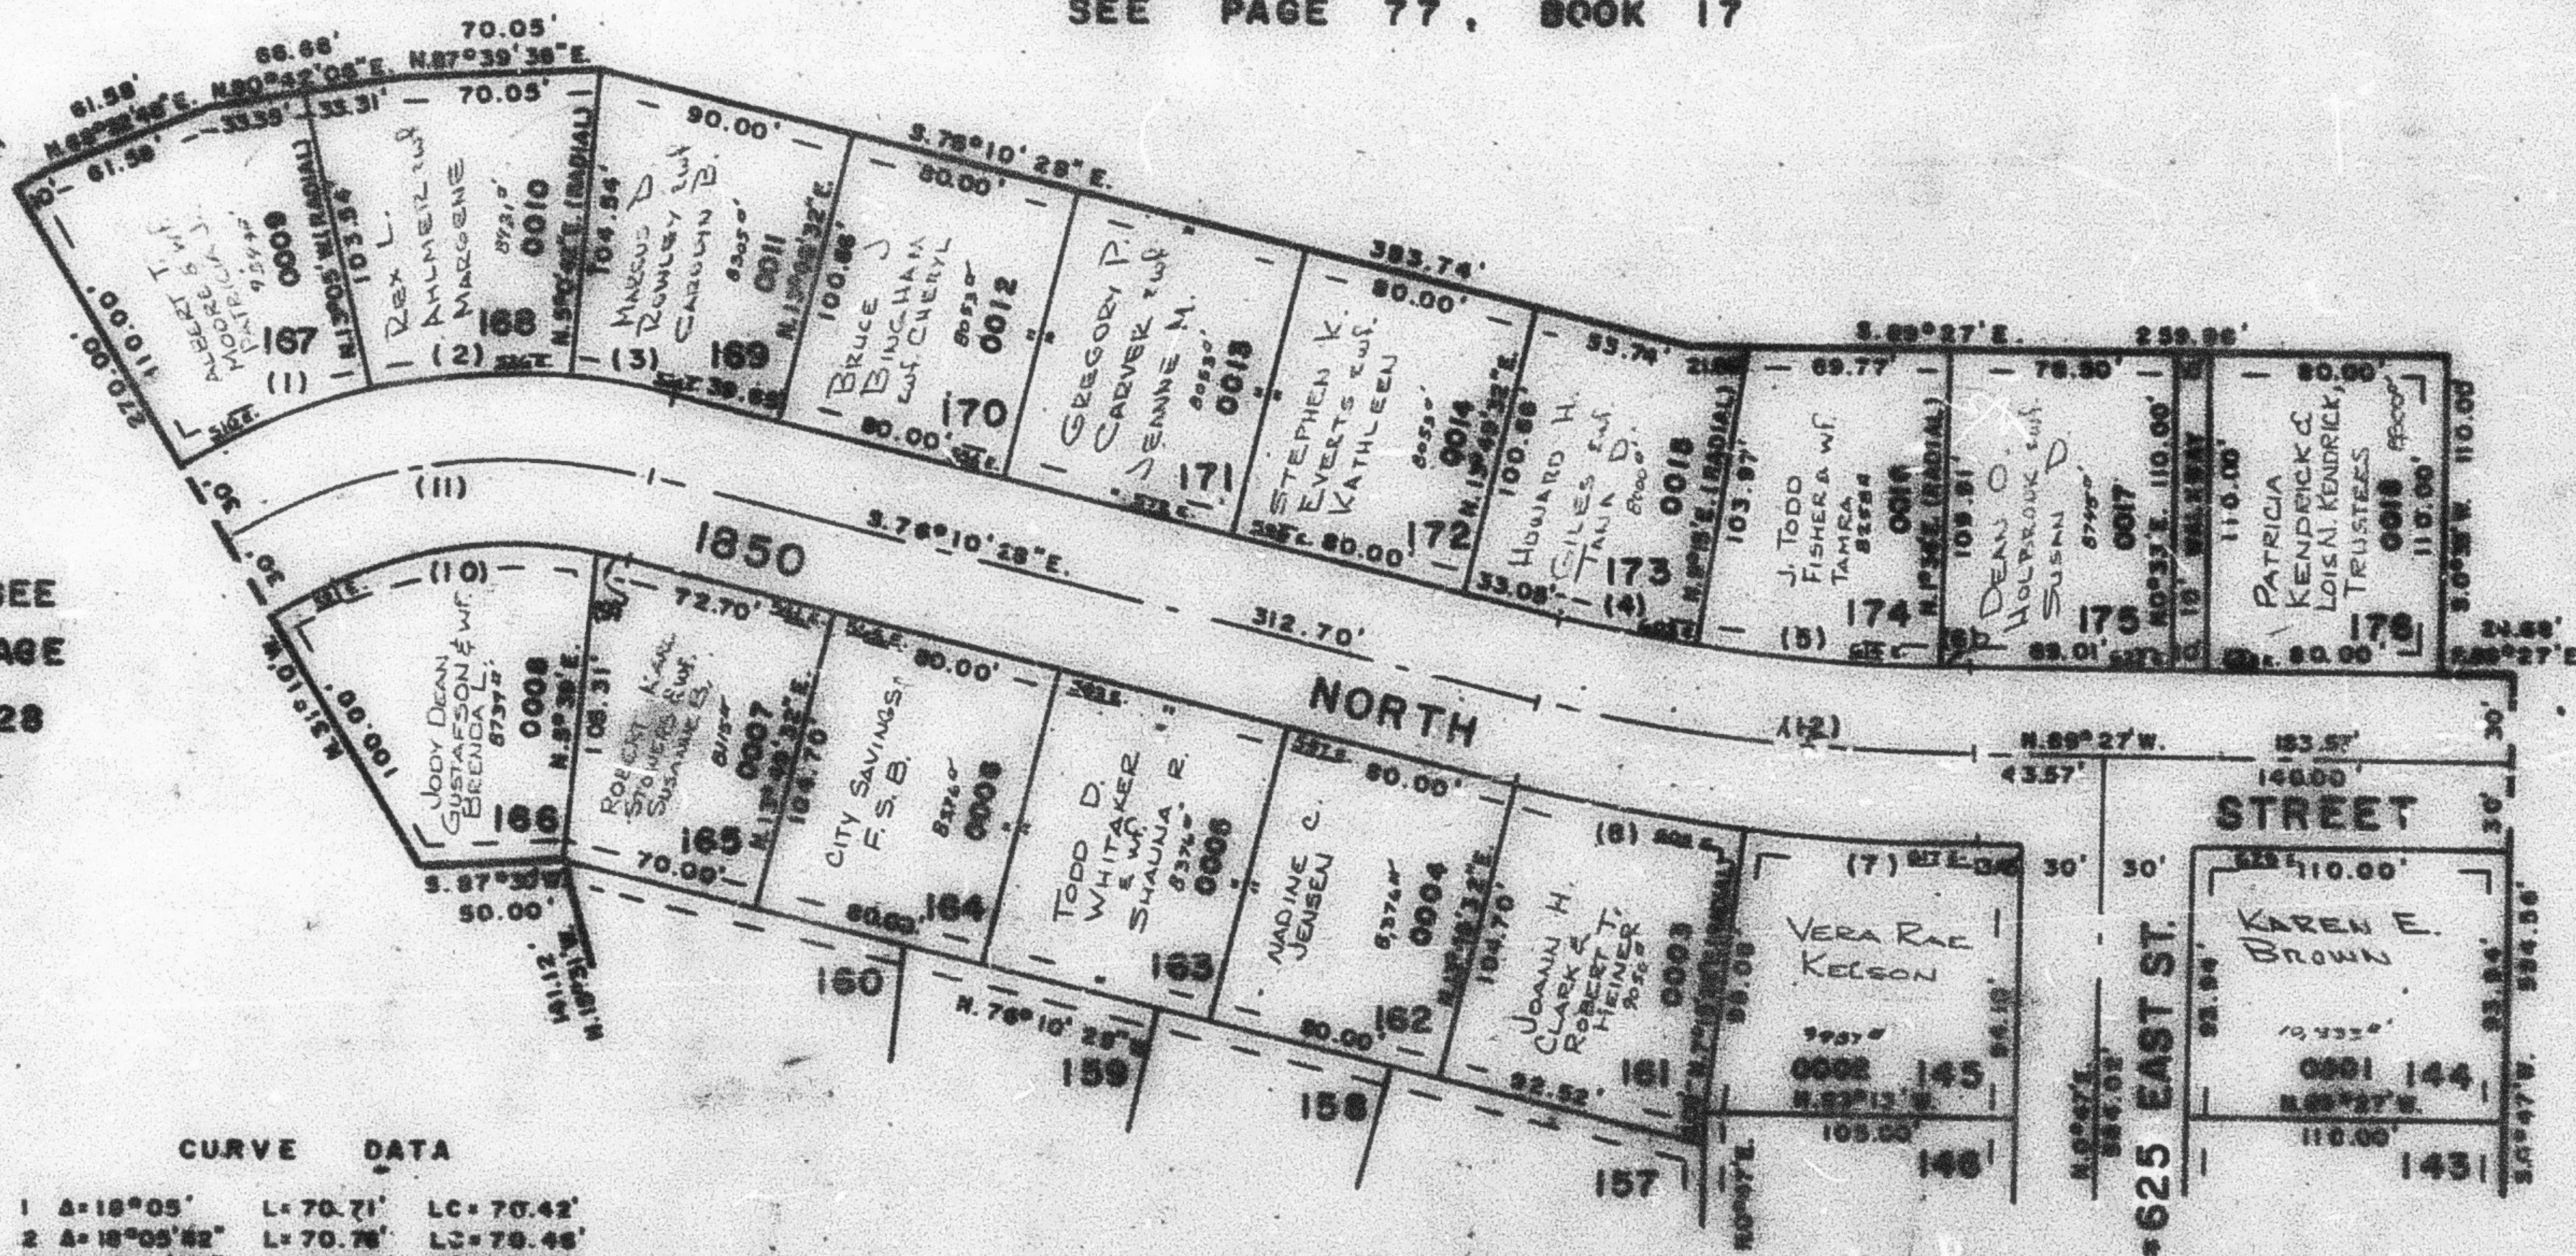
TAXING UNIT - 10

IN NORTH OGDEN CITY

PREFIX - II - 134

SCALE 1" = 60'

SEE PAGE 77, BOOK 17

SEE
PAGE
128SEE
BOOK
17
PAGE
78

CURVE DATA

1 A=18°05'	L=70.71'	LC=70.42'
2 A=18°05'42"	L=70.78'	LC=70.48'
3 A=9°48'50"	L=34.48'	LC=34.43'
4 A=4°34'32"	L=50.18'	LC=50.14'
5 A=7°35'	L=83.85'	LC=83.78'
6 A=1°03'	L=11.51'	LC=11.51'
7 A=6°42'28"	L=80.84'	LC=80.50'
8 A=8°38'04"	L=78.85'	LC=78.82'
9 A=4°17'32"	L=12.88'	LC=12.88'
10 A=40°48'	L=116.83'	LC=114.09'
11 A=44°58'32"	L=182.37'	T=60.38'
12 A=13°16'32"	L=152.46'	T=78.57'

R=194.04'
R=857.88'

SEE PAGE 133

N CHANGED 9/21/75 (1096-52)

FOR COMPLETE ENG. DATA
SEE ORIG. DEED PLAT IN
BOOK 12, PAGE 6T UTILITY & DRAINAGE EASEMENTS
EACH SIDE OF PROPERTY LINE AS
INDICATED BY DASHED LINES