

PART OF N.W. 1/4 OF SEC. 4, T.6 N., R.1 W. & S.W. 1/4 OF SEC. 33, T. 7 N., R.1 W., S.L.B. & M.

134

GREEN ACRES ESTATES NO. 5

TAXING UNIT 10


IN NORTH OGDEN CITY

PREFIX 11-134

SCALE 1" = 60'

SEE PAGE 77, BOOK 17

SEE
PAGE
128

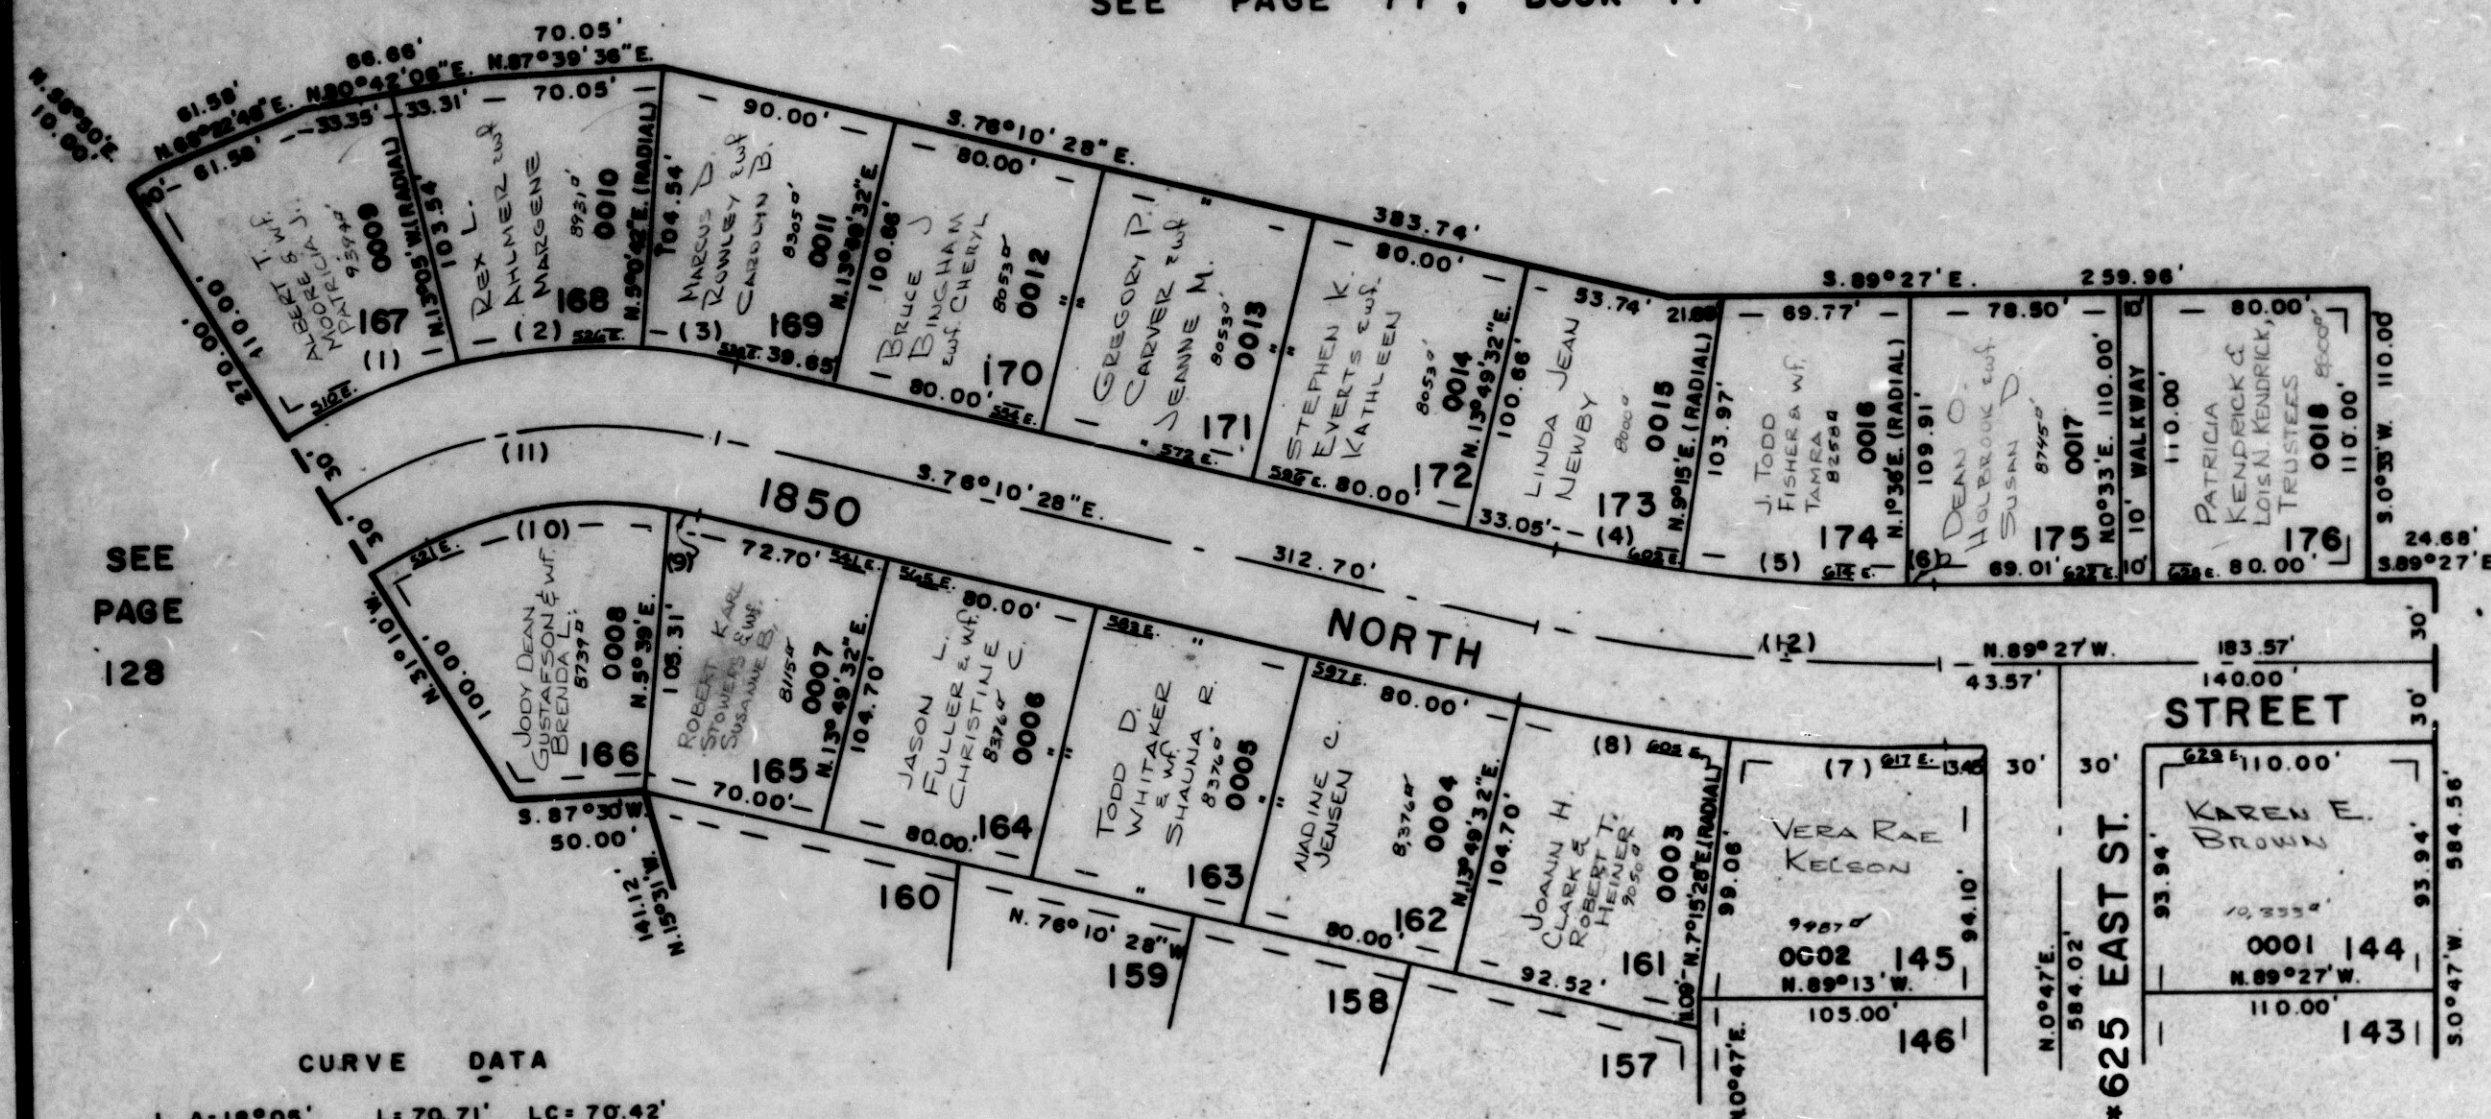

CURVE DATA			
1	$\Delta=18^{\circ}05'$	$L=70.71'$	$LC=70.42'$
2	$\Delta=18^{\circ}05'32''$	$L=70.76'$	$LC=70.46'$
3	$\Delta=8^{\circ}46'50''$	$L=34.46'$	$LC=34.43'$
4	$\Delta=4^{\circ}34'32''$	$L=50.15'$	$LC=50.14'$
5	$\Delta=7^{\circ}39'$	$L=83.85'$	$LC=83.78'$
6	$\Delta=1^{\circ}03'$	$L=11.51'$	$LC=11.51'$
7	$\Delta=6^{\circ}42'29''$	$L=80.54'$	$LC=80.50'$
8	$\Delta=6^{\circ}34'04''$	$L=78.86'$	$LC=78.82'$
9	$\Delta=4^{\circ}17'32''$	$L=12.29'$	$LC=12.29'$
10	$\Delta=4^{\circ}42'$	$L=116.93'$	$LC=114.09'$
11	$\Delta=44^{\circ}39'32''$	$L=152.37'$	$T=80.36'$
12	$\Delta=13^{\circ}16'32''$	$L=152.46'$	$T=76.57'$
		$R=194.04'$	
		$R=657.98'$	