

GREEN ACRES ESTATES NO. 5


TAXING UNIT : 10

IN NORTH OGDEN CITY

PREFIX : II - 134

SCALE 1" = 60'

SEE PAGE 77, BOOK 17

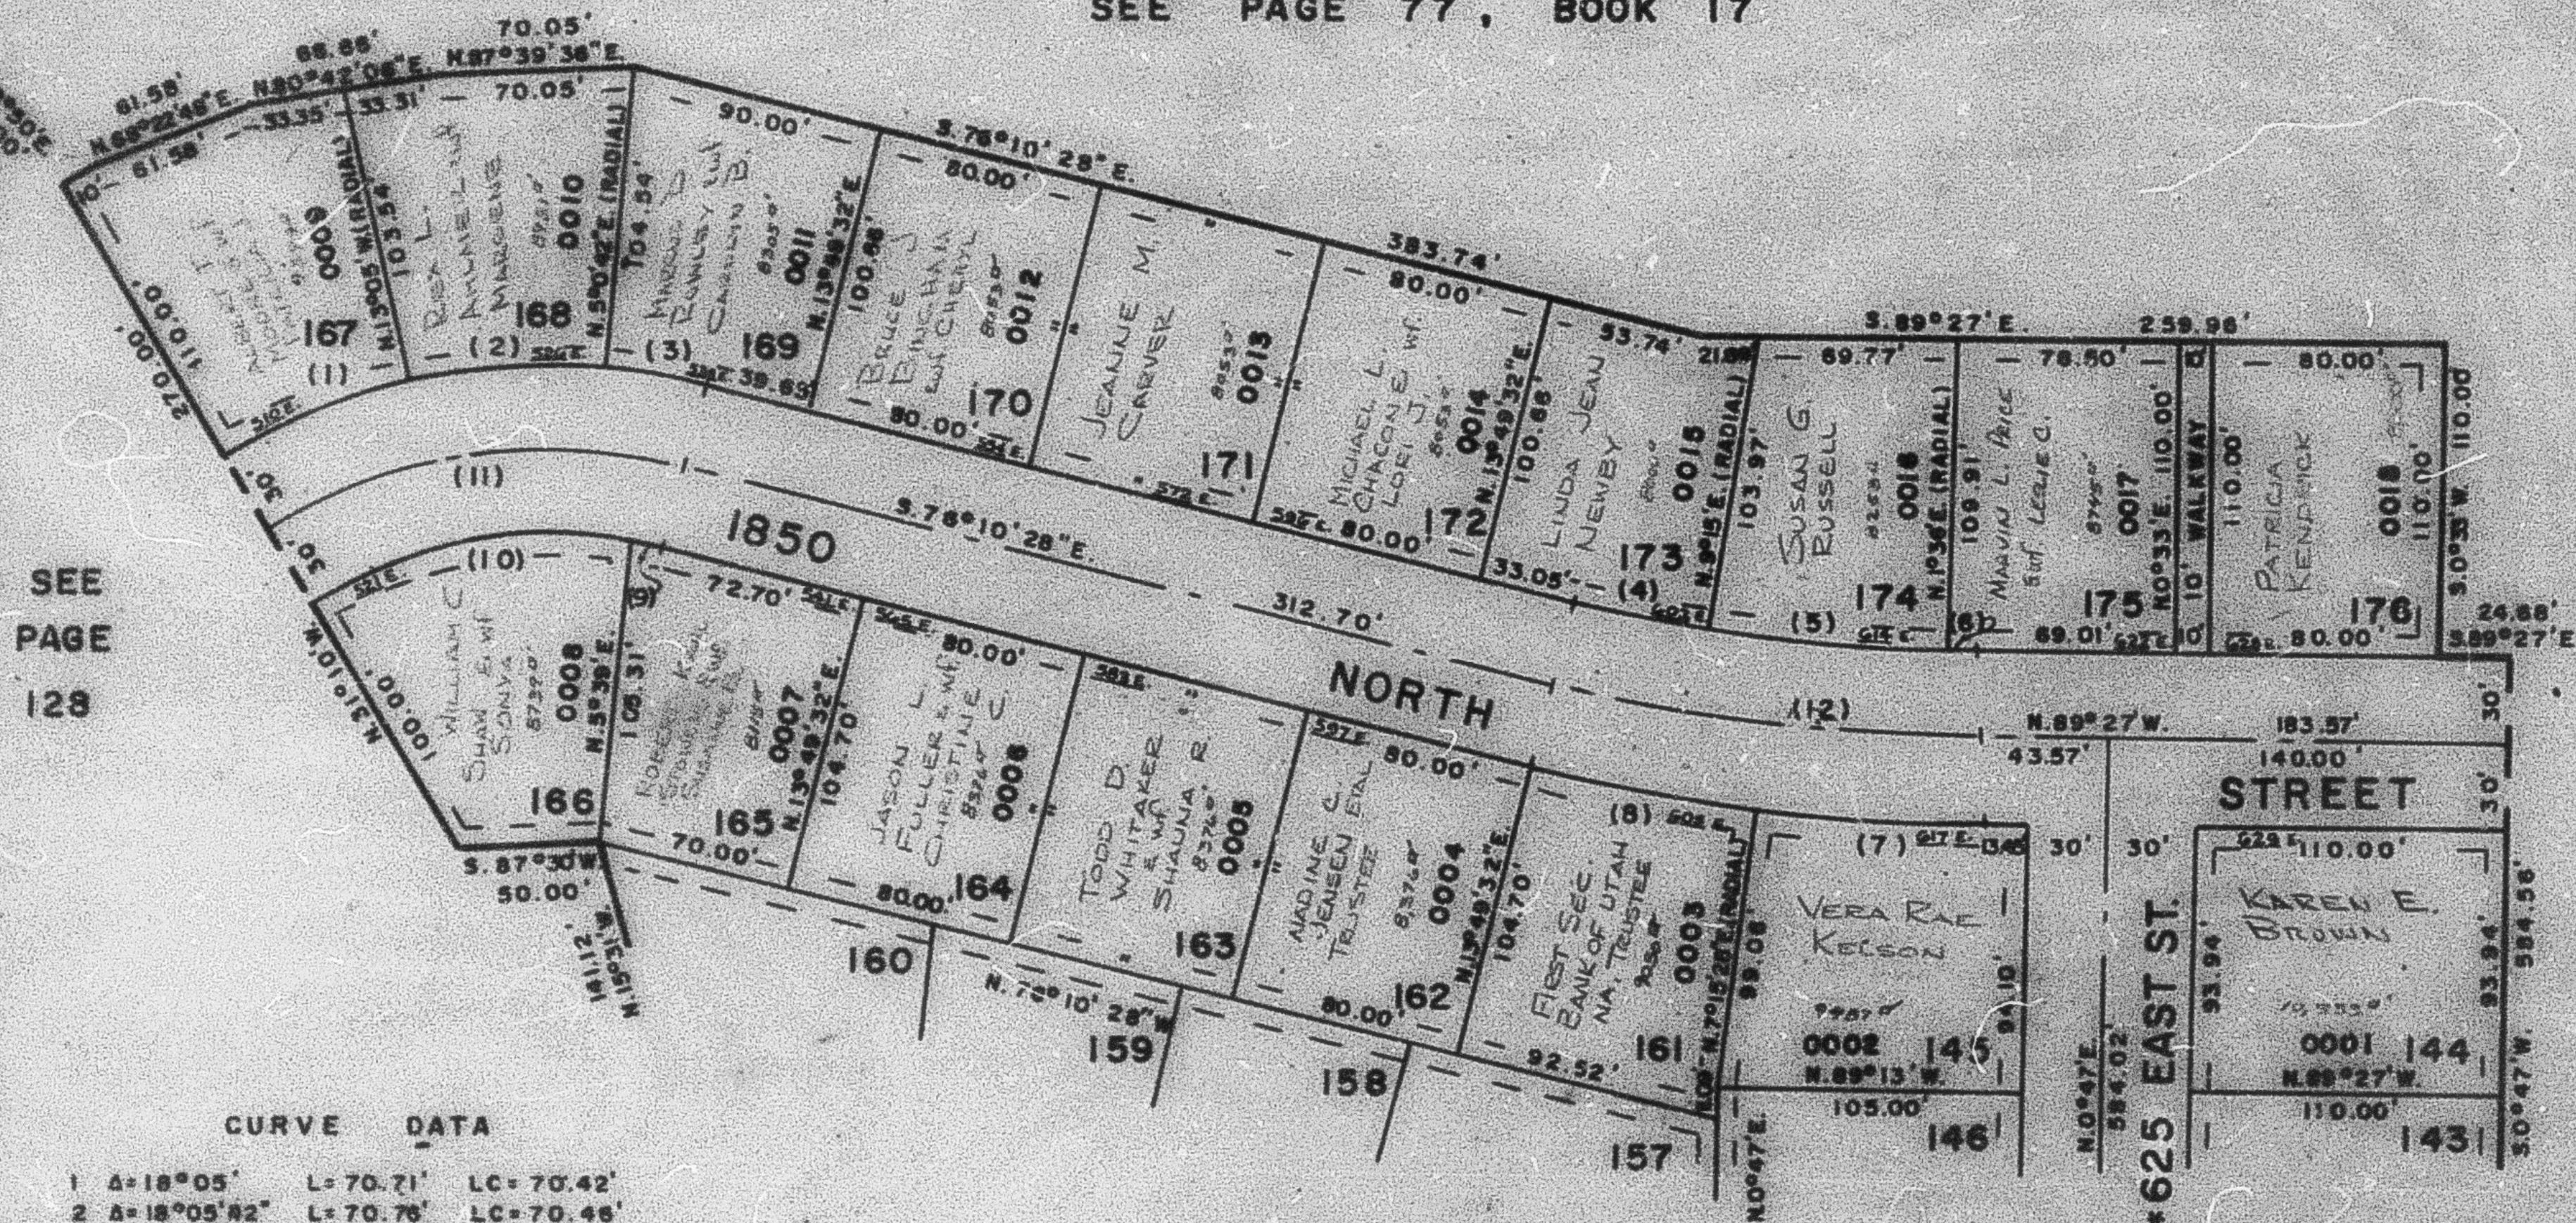

CURVE DATA

1 Δ=18°05'	L=70.71'	LC=70.42'
2 Δ=18°05'42"	L=70.76'	LC=70.46'
3 Δ=8°48'50"	L=34.46'	LC=34.43'
4 Δ=4°34'32"	L=50.15'	LC=50.14'
5 Δ=7°39'	L=83.65'	LC=83.78'
6 Δ=1°03'	L=11.51'	LC=11.51'
7 Δ=6°42'28"	L=80.94'	LC=80.50'
8 Δ=6°34'04"	L=78.86'	LC=78.82'
9 Δ=4°17'32"	L=12.29'	LC=12.29'
10 Δ=40°42'	L=118.53'	LC=114.09'
11 Δ=44°29'32"	L=152.37'	T=80.38'
12 Δ=13°16'32"	L=152.46'	T=76.57'

R=194.04'
R=657.96'FOR COMPLETE ENG. DATA
SEE ORIG. DED. PLAT IN
BOOK 19, PAGE 67' UTILITY & DRAINAGE EASEMENTS
EACH SIDE OF PROPERTY LINE AS
INDICATED BY DASHED LINES