

PART OF N.W. 1/4 OF SEC. 4, T.6N., R.1W. & S.W. 1/4 OF SEC. 33, T.7N., R.1W., S.L.B. & M.

134


GREEN ACRES ESTATES NO. 5

IN NORTH OGDEN CITY

TAXING UNIT: 10

SCALE 1" = 60'

SEE PAGE 77, BOOK 17

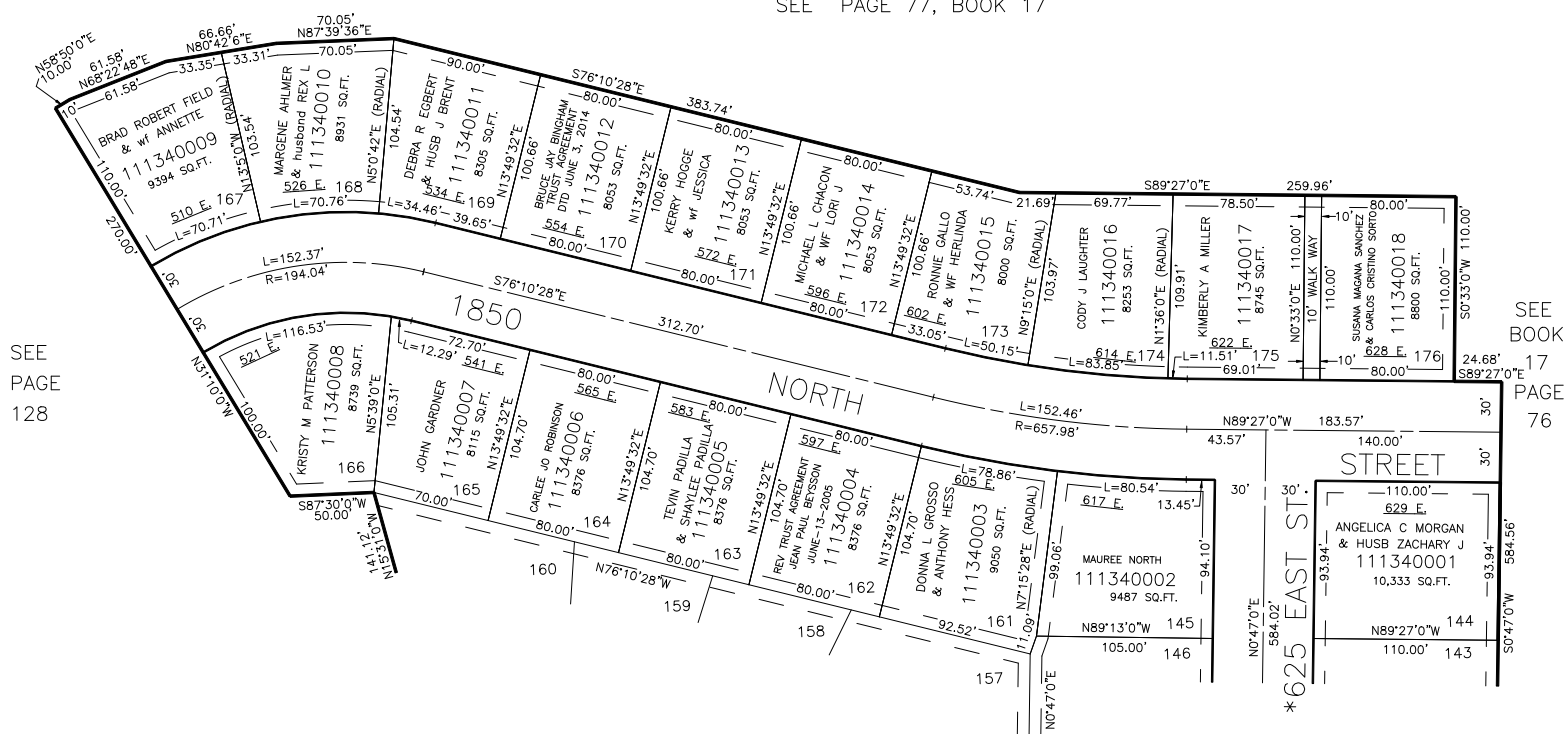

SEE PAGE 133

7' UTILITY & DRAINAGE EASEMENTS EACH SIDE OF PROPERTY LINES AS INDICATED BY DASHED LINES EXCEPT AS OTHERWISE SHOWN.

* CHANGED 8/21/75 (1096-52)

FOR COMPLETE ENG DATA SEE ORIGINAL DEDICATION PLAT IN BOOK 19, PAGE 6 OF RECORDS.

FOR TAX PURPOSES ONLY

CRR 12-98