

PART OF N.W. 1/4 OF SEC. 4, T6N.R1W,SLB&M
GREEN ACRES ESTATES NO. 6


TAXING UNIT - 13

IN NORTH OGDEN CITY

PREFIX: 11-135

SCALE 1"=50'

135

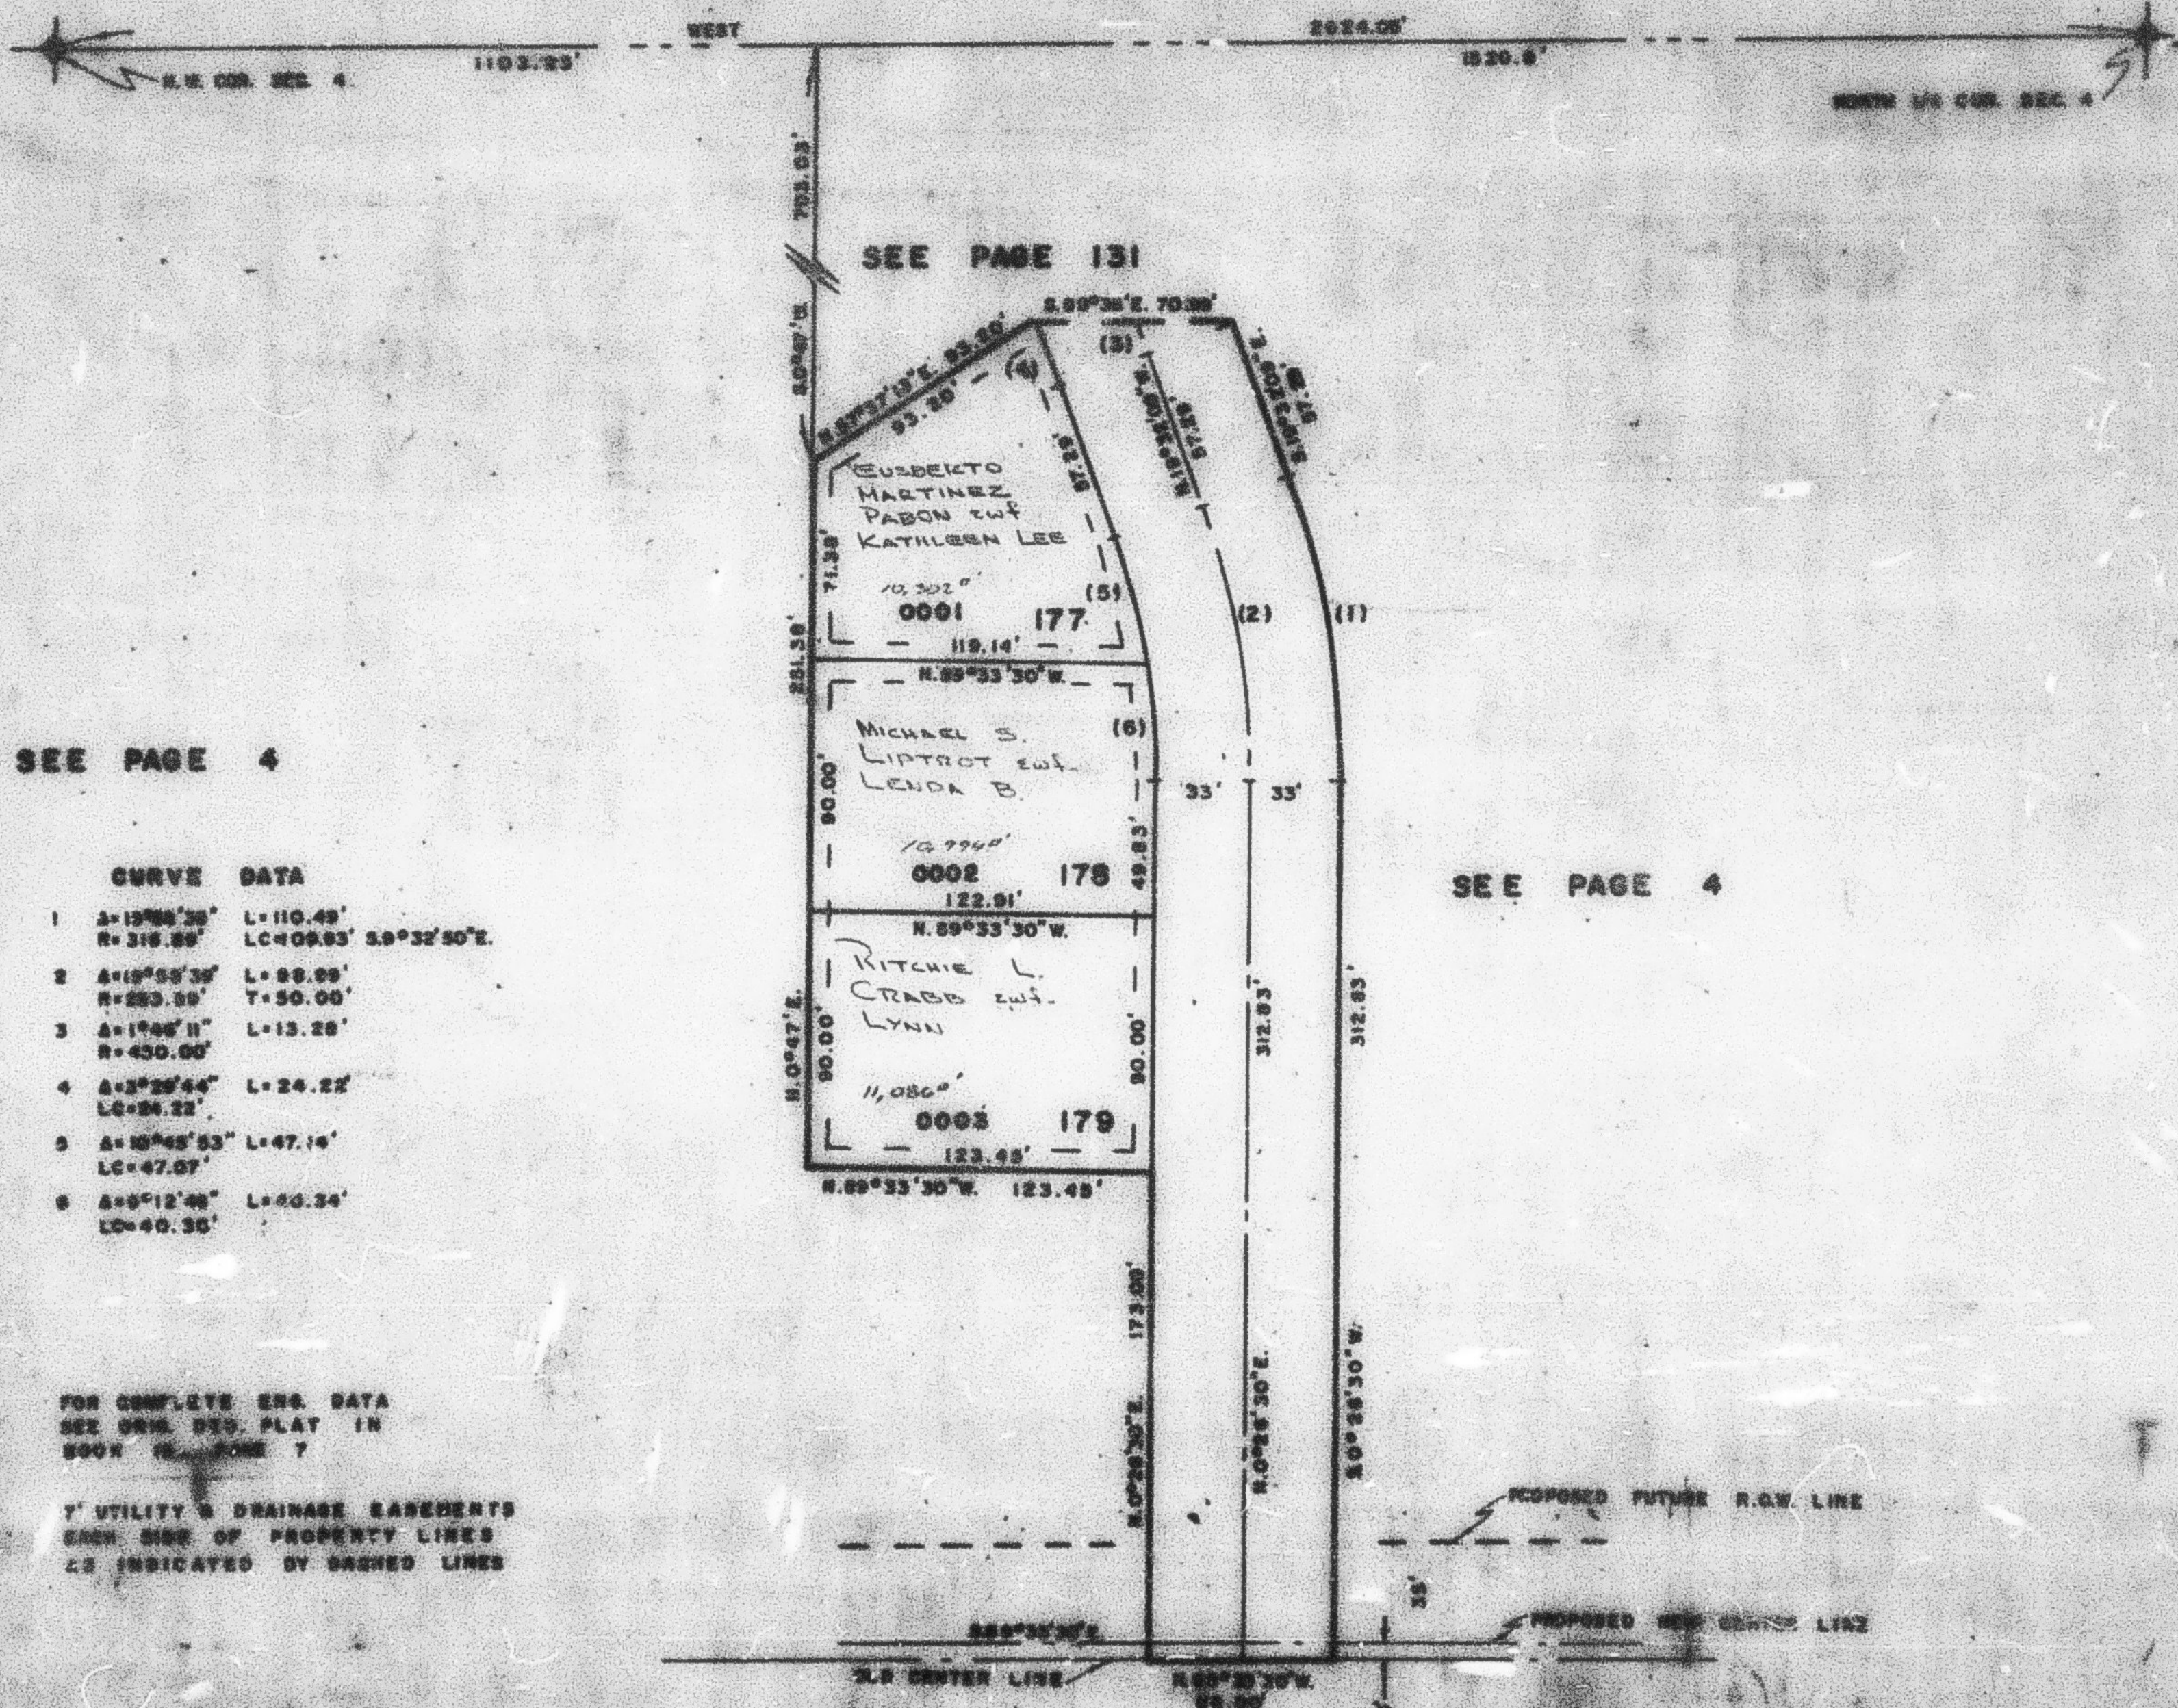

SEE PAGE 4

CURVE DATA

- | | | | | | |
|---|-------------|-----------|-----------|------------|--------------|
| 1 | A=12°04'30" | L=110.49' | R=316.89' | LC=109.93' | S.8°32'50"E. |
| 2 | A=15°55'30" | L=88.89' | R=293.99' | T=50.00' | |
| 3 | A=1°46'11" | L=13.28' | R=430.00' | | |
| 4 | A=3°28'44" | L=24.22' | LC=24.22' | | |
| 5 | A=15°45'53" | L=47.16' | LC=47.07' | | |
| 6 | A=9°12'40" | L=40.34' | LC=40.35' | | |

FOR COMPLETE ENG. DATA
 SEE ORN. DES. PLAT IN
 BOOK 16, PAGE 7

UTILITY & DRAINAGE EASEMENTS
 EACH SIDE OF PROPERTY LINES
 AS INDICATED BY DASHED LINES

SEE PAGE 4

SEE PAGE 4