

PART OF SW 1/4 OF SEC. 15, T.6N, R.1W, S.L.B. & M.

137

EL MAY SUBDIVISION

UNIT NO. 3


IN OGDEN CITY

SCALE 1" = 30'

TAXING UNIT: 25

PREFIX: 11-137

SEE PAGE 136

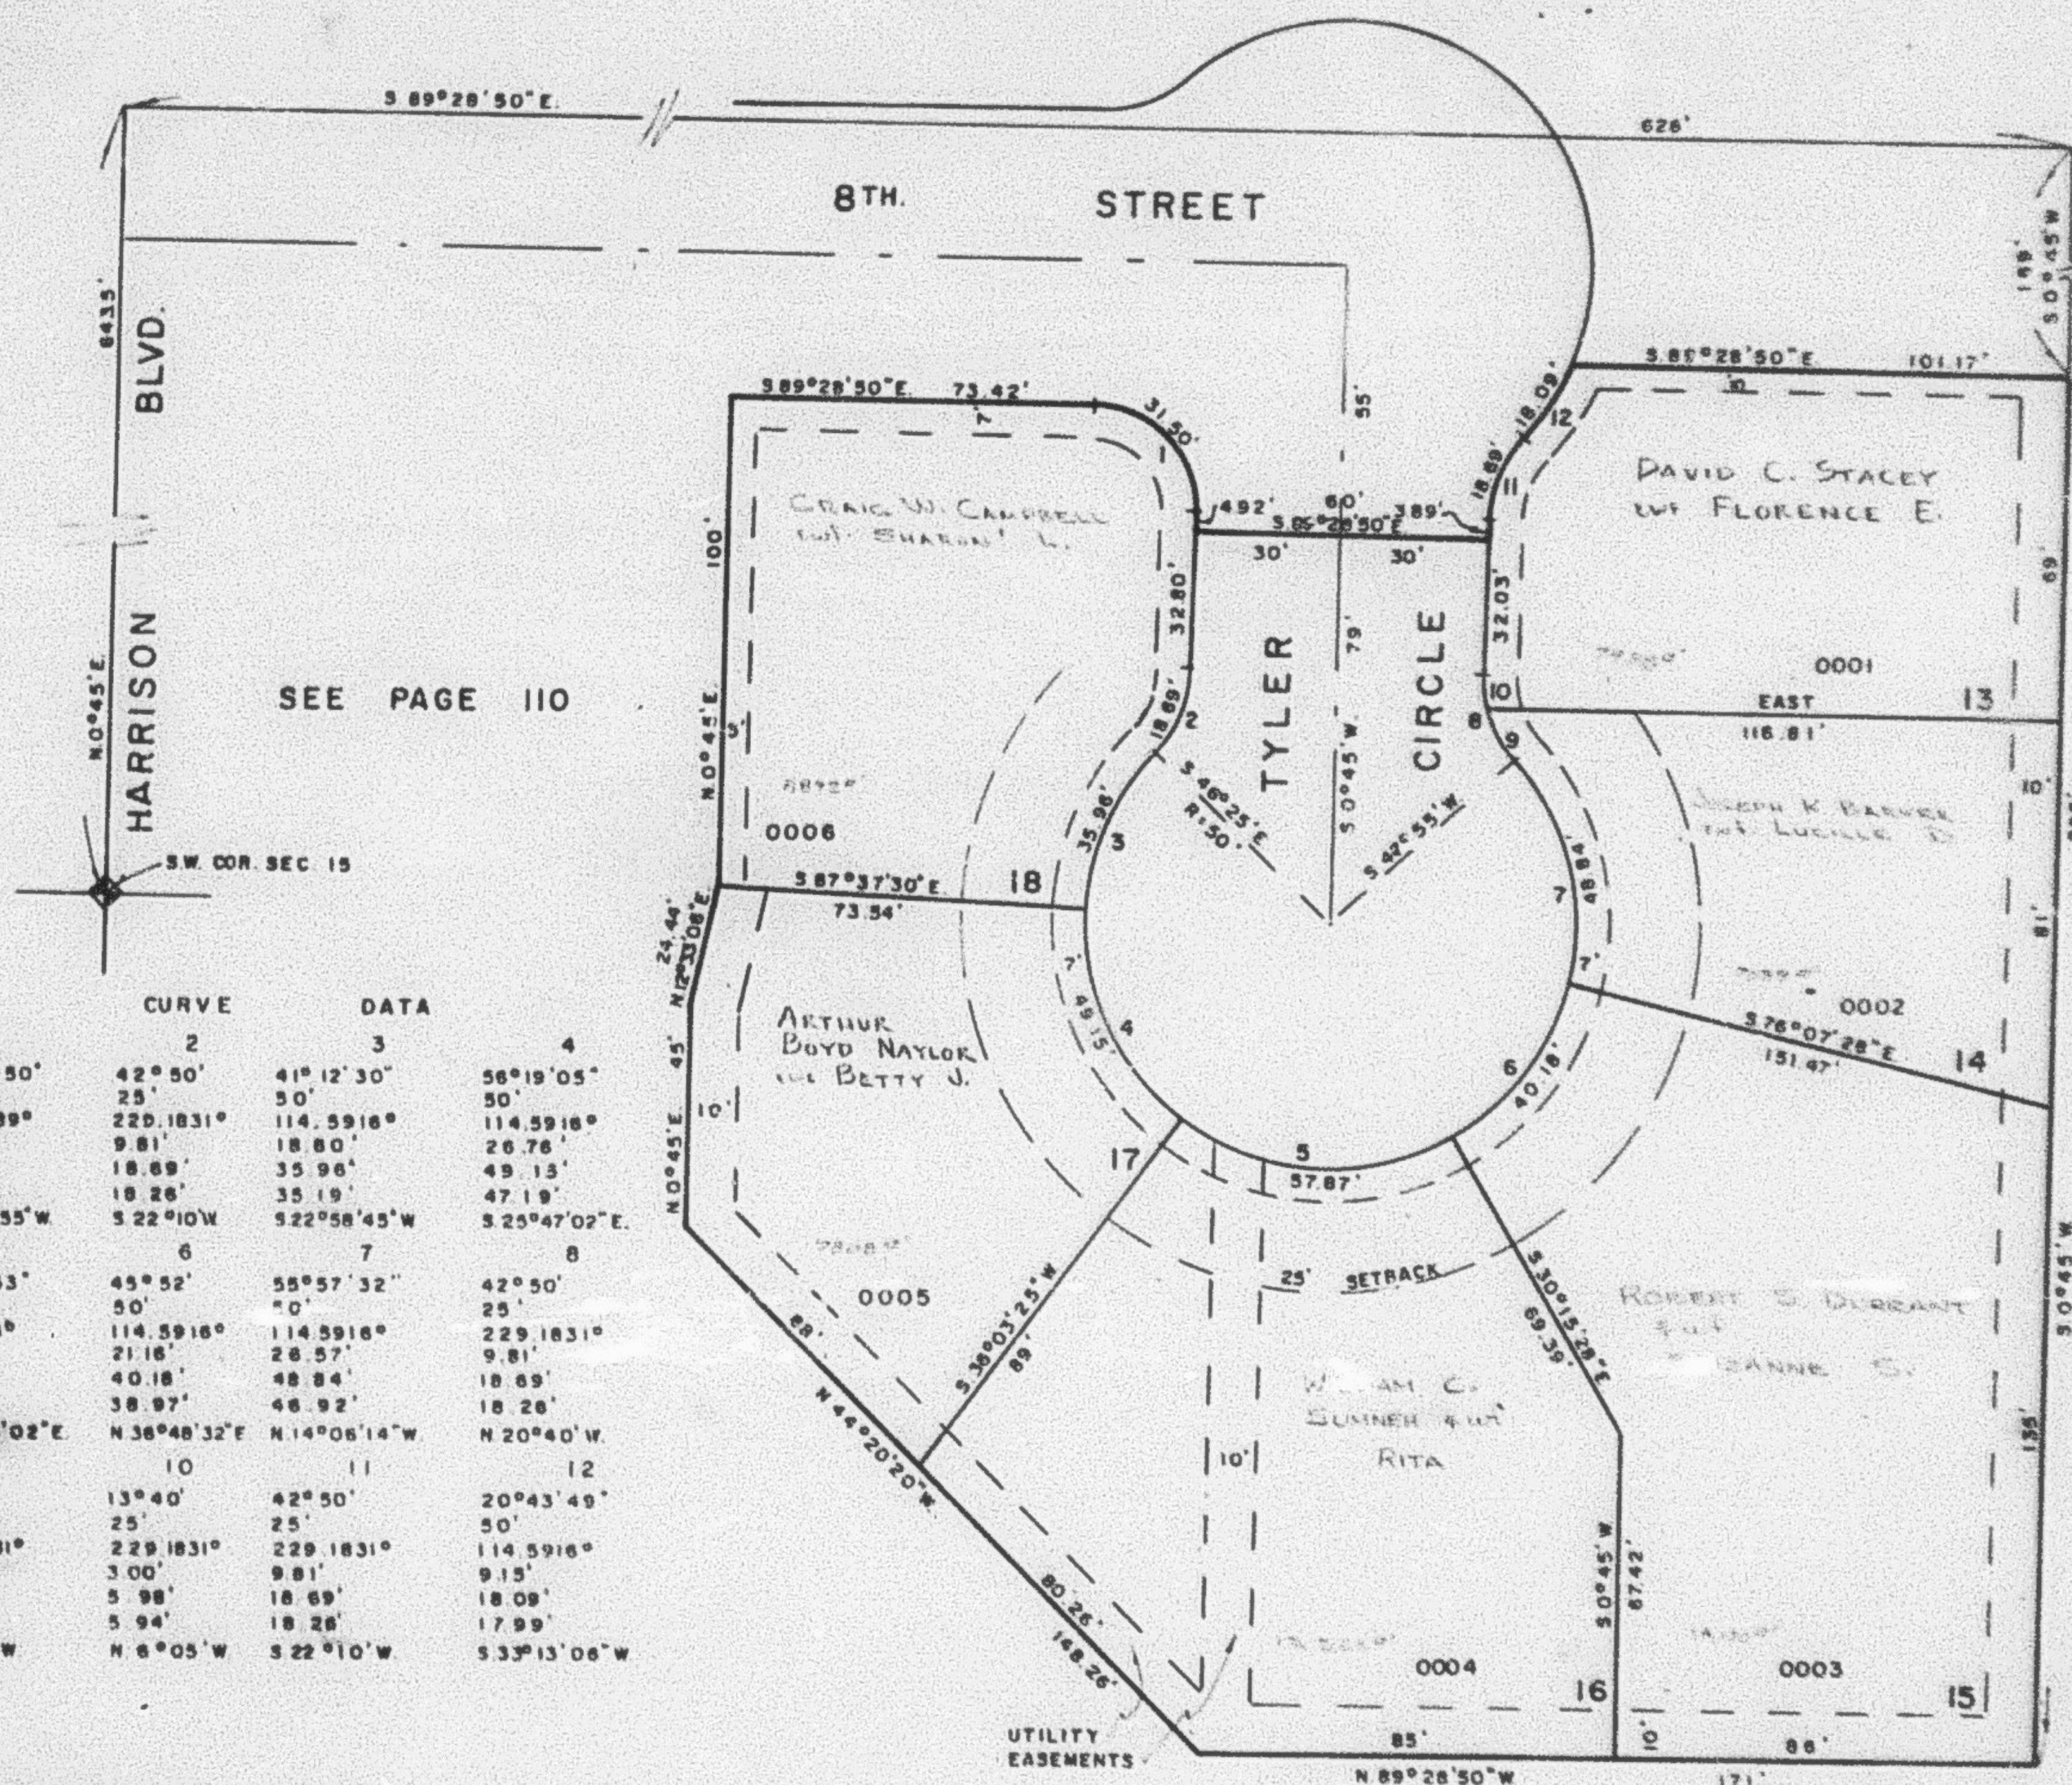

SEE PAGE 110

SEE PAGE 107

	CURVE	DATA	
1	2	3	4
A 90° 13' 50"	42° 50'	41° 12' 30"	56° 19' 05"
R 20'	25'	50'	50'
D 286.4789'	229.1831'	114.5916'	114.5916'
T 20.08'	9.81'	18.80'	26.76'
L 31.50'	18.69'	35.96'	49.13'
LC 28.34'	18.26'	35.19'	47.19'
N 44° 21' 55" W	S 22° 10' W	S 22° 58' 45" W	S 25° 47' 02" E
5	6	7	8
A 66° 18' 53"	45° 52'	55° 57' 32"	42° 50'
R 50'	50'	50'	25'
D 114.5916'	114.5916'	114.5916'	229.1831'
T 32.66'	21.16'	26.57'	9.81'
L 57.87'	40.18'	48.84'	18.69'
LC 54.89'	38.97'	46.92'	18.26'
S 87° 06' 02" E	N 36° 40' 32" E	N 14° 06' 14" W	N 20° 40' W
9	10	11	12
A 29° 10'	13° 40'	42° 50'	20° 43' 49"
R 25'	25'	25'	50'
D 229.1831'	229.1831'	229.1831'	114.5916'
T 6.50'	3.00'	9.81'	9.15'
L 12.73'	5.98'	18.69'	18.09'
LC 13.55'	5.94'	18.26'	17.99'
N 27° 30' W	N 6° 05' W	S 22° 10' W	S 33° 13' 06" W

FOR COMPLETE ENG. DATA
SEE ORIG. DED. PLAT. IN
BOOK 19, PAGE 20

SEE PAGE 107

W.F.J. 11-75