

PART OF S.W. 1/4 OF SEC. 15, T.6N, R.1W, S.1.B.B.M.

137

EL MAY SUBDIVISION

UNIT NO. 3


IN OGDEN CITY

SCALE 1" = 30'

TAXING UNIT: 25

PREFIX: II-137

SEE PAGE 136

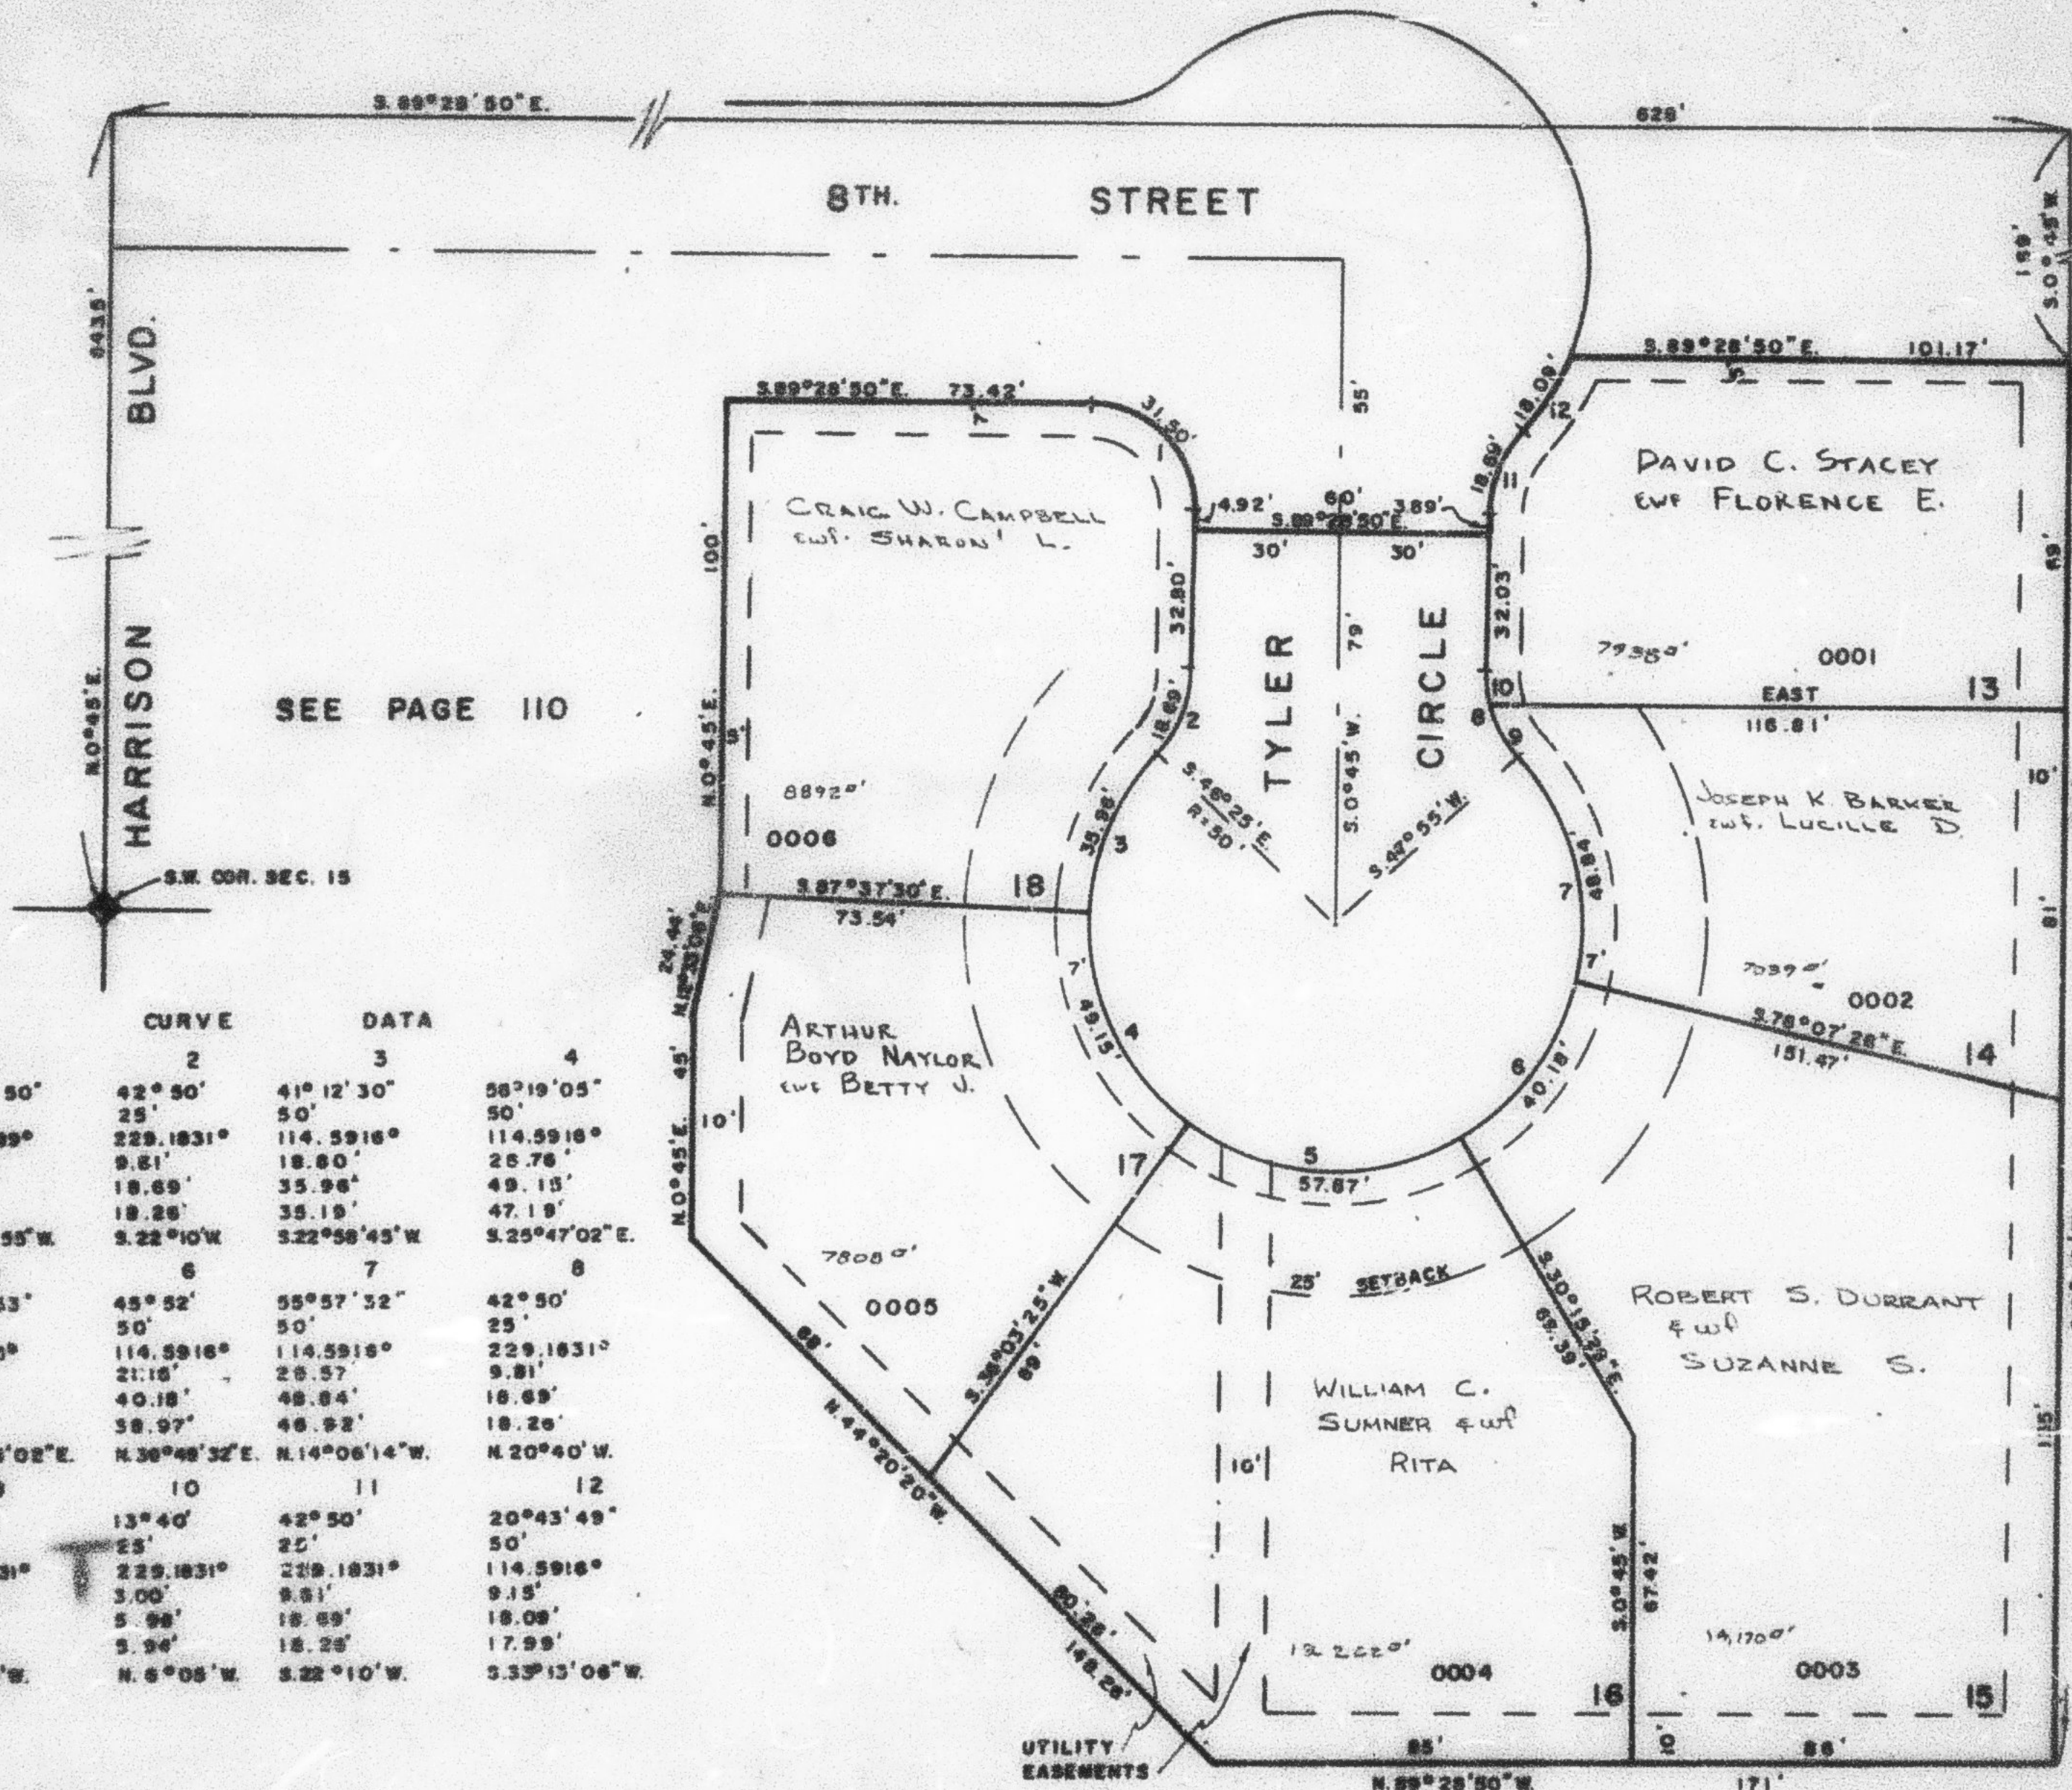

SEE PAGE 110

SEE PAGE 107

	CURVE	DATA	
1	2	3	4
A 90° 13' 50"	42° 50'	41° 12' 30"	58° 19' 05"
R 20'	25'	50'	50'
D 286.4789°	229.1831°	114.5916°	114.5916°
T 20.08'	9.81'	18.60'	26.78'
L 31.50'	18.69'	35.96'	49.15'
LC 28.34'	18.26'	35.19'	47.19'
	N.44°21'55"W	S.22°10'W	S.22°58'45"W
5	6	7	8
A 98° 18' 53"	45° 52'	55° 57' 52"	42° 50'
R 50'	50'	50'	25'
D 114.5916°	114.5916°	114.5916°	229.1831°
T 32.66'	21.16'	26.57'	9.81'
L 57.67'	40.18'	48.84'	18.69'
LC 54.69'	38.97'	46.82'	18.26'
	S.87°06'02"E	N.36°48'32"E	N.14°06'14"W
9	10	11	12
A 29° 10'	13° 40'	42° 50'	20° 43' 49"
R 25'	25'	25'	50'
D 229.1831°	229.1831°	229.1831°	114.5916°
T 6.50'	3.00'	9.81'	9.15'
L 12.73'	5.98'	18.69'	18.09'
LC 12.58'	5.94'	18.26'	17.99'
	N.27°30"W	N.6°08"W	S.22°10'W
			S.33°13'06"W

FOR COMPLETE ENR DATA
SEE ORIG. DES. PLAT IN
BOOK 19, PAGE 20

SEE PAGE 107