

PART OF S.W. 1/4 OF SEC. 15, T.6N., R.1W., S.L.B. & M.

137

EL MAY SUBDIVISION

UNIT NO. 3


IN OGDEN CITY

SCALE 1" = 30'

TAXING UNIT: 25

PREFIX: II-137

SEE PAGE 136

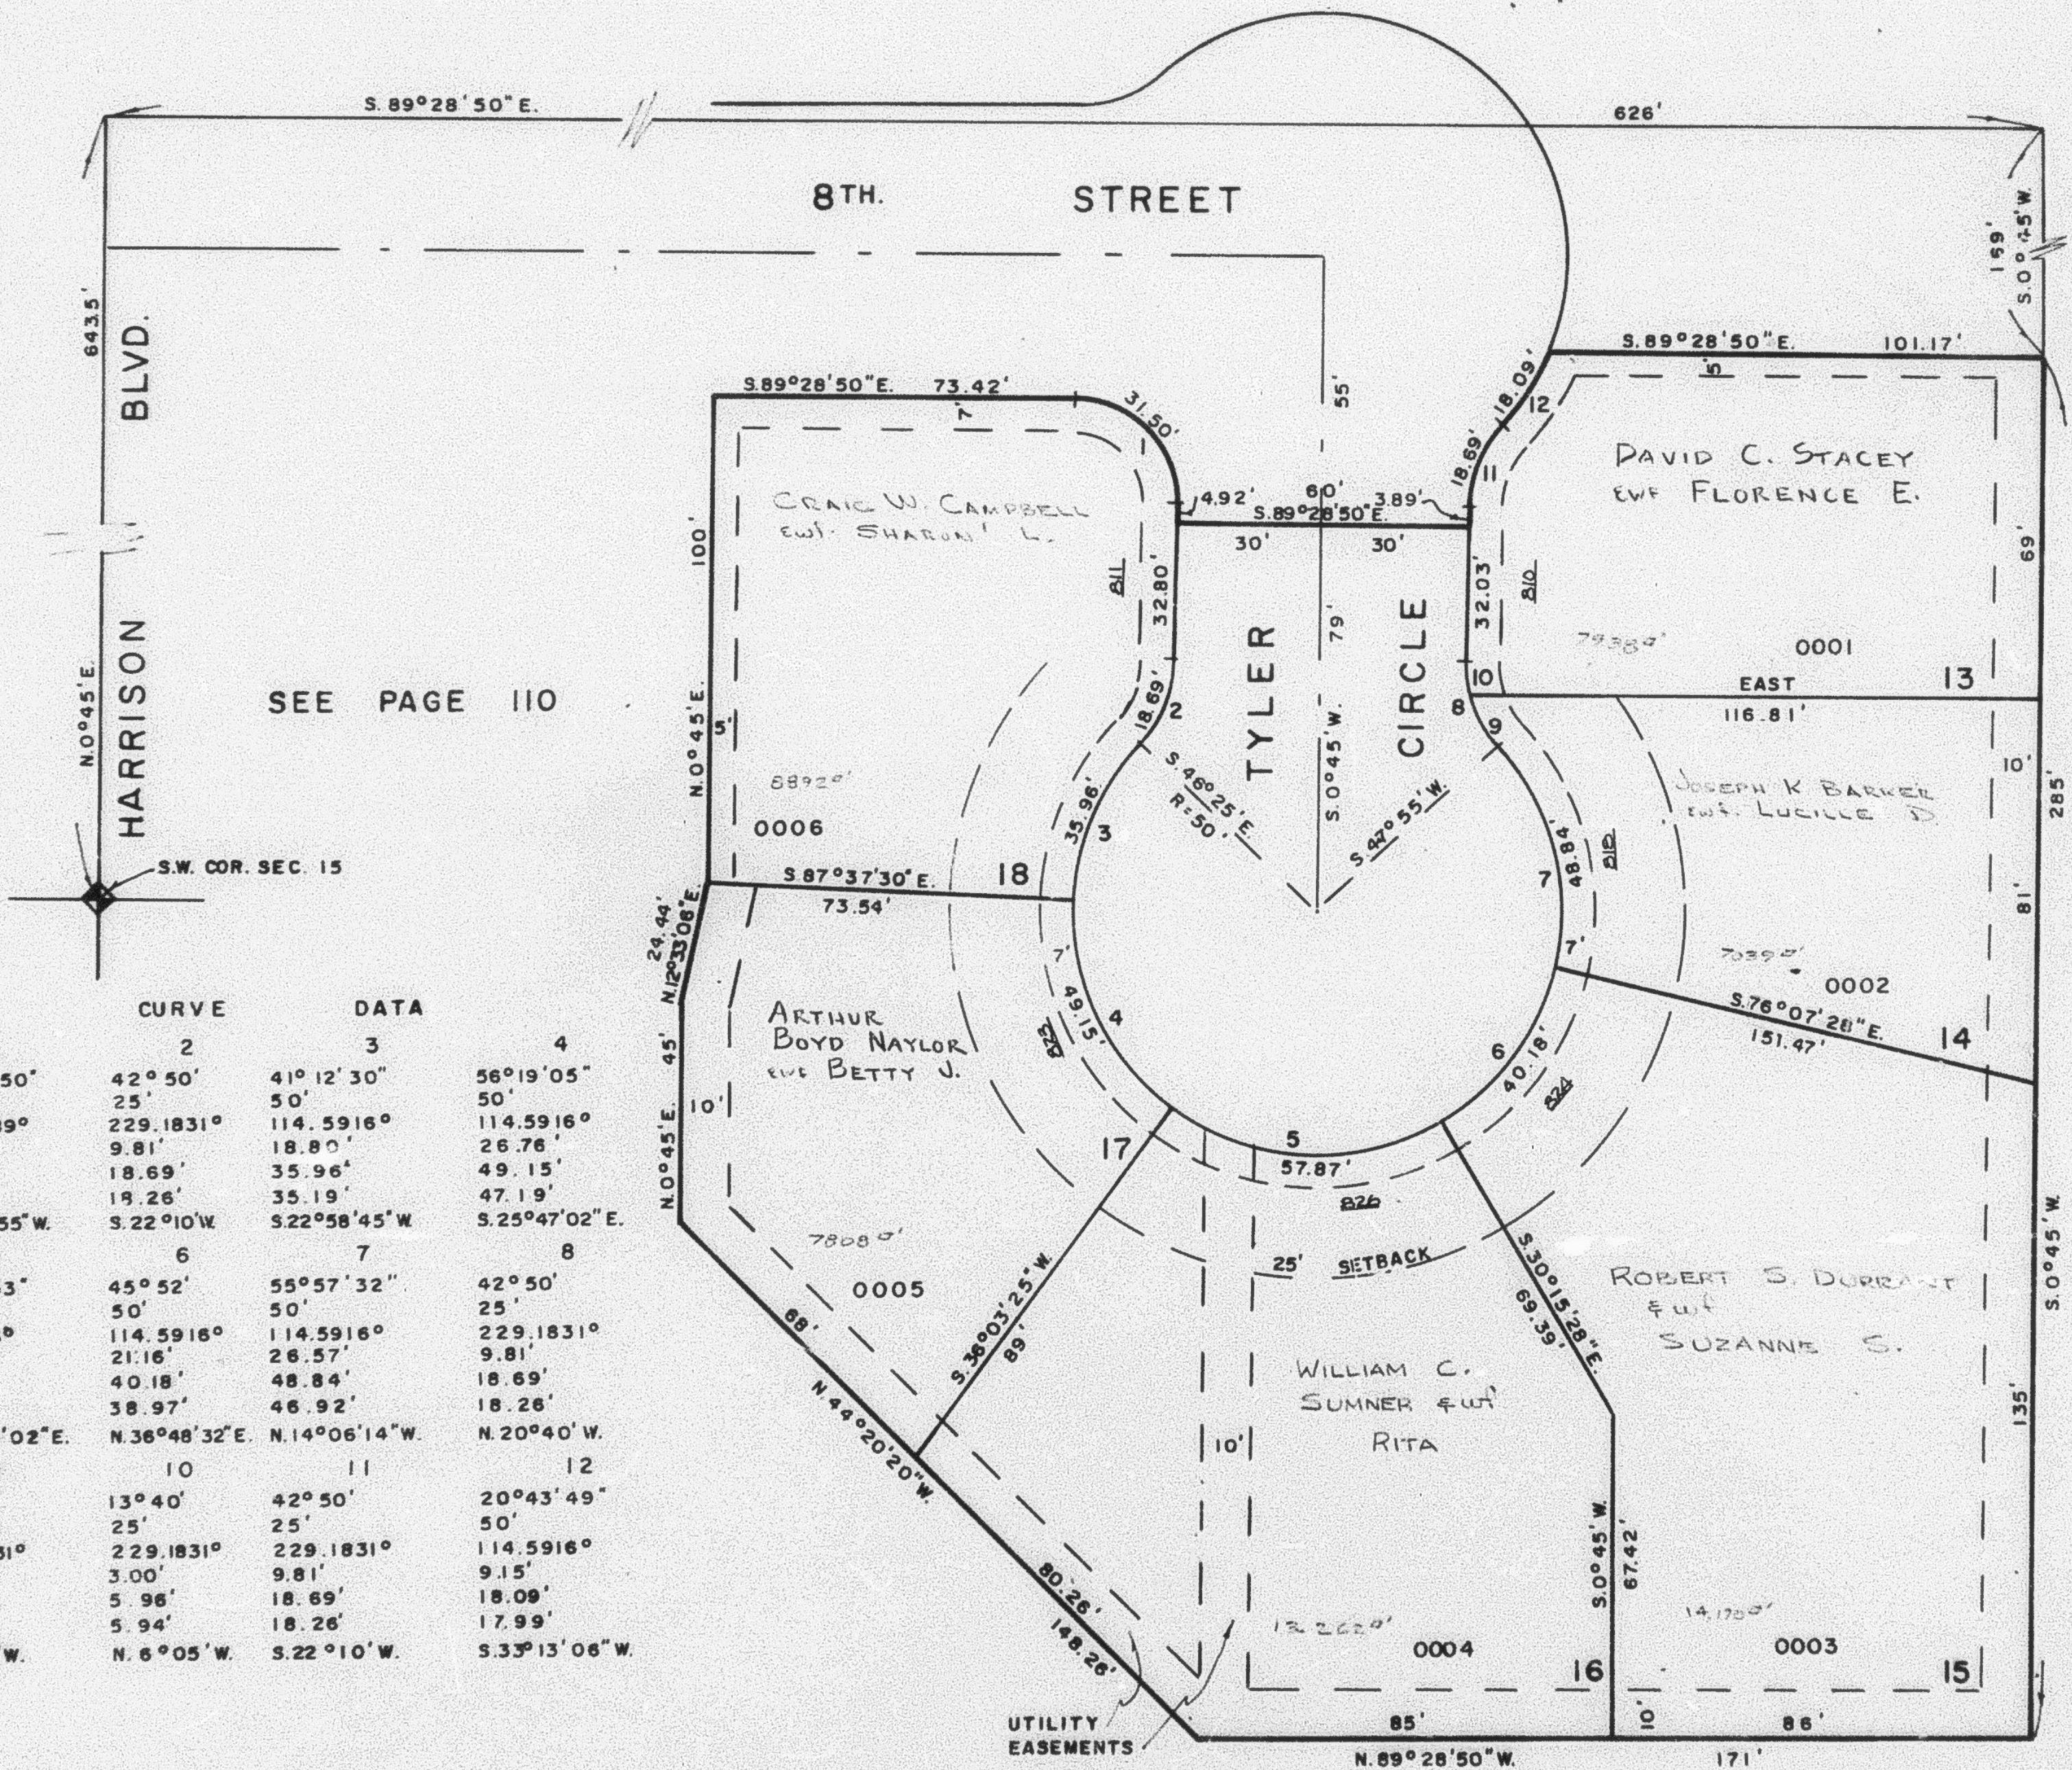

	CURVE	DATA	
	1	2	3
Δ	90° 13' 50"	42° 50'	41° 12' 30"
R	20'	25'	50'
D	286.4789°	229.1831°	114.5916°
T	20.08'	9.81'	18.80'
L	31.50'	18.69'	35.96'
LC	28.34'	19.26'	35.19'
	N.44°21'55"W.	S.22°10'W.	S.22°58'45"W.
	5	6	7
Δ	66° 18' 53"	45° 52'	55° 57' 32"
R	50'	50'	50'
D	114.5916°	114.5916°	114.5916°
T	32.66'	21.16'	26.57'
L	57.87'	40.18'	48.84'
LC	54.69'	38.97'	46.92'
	S.87°06'02"E.	N.36°48'32"E.	N.14°06'14"W.
	9	10	11
Δ	29° 10'	13° 40'	42° 50'
R	25'	25'	25'
D	229.1831°	229.1831°	229.1831°
T	6.50'	3.00'	9.81'
L	12.73'	5.96'	18.69'
LC	12.59'	5.94'	18.26'
	N.27°30'W.	N.6°05'W.	S.22°10'W.
	12		
Δ	20° 43' 49"		
R	50'		
D	114.5916°		
T	9.15'		
L	18.09'		
LC	17.99'		
	S.33°13'06"W.		

FOR COMPLETE ENG. DATA
SEE ORIG. DED. PLAT IN
BOOK 19, PAGE 20

SEE PAGE 107