

PART OF SW 1/4 OF SEC. 15, T6N, R1W, S.L.B.&M.

137

# EL MAY SUBDIVISION

UNIT NO. 3


IN OGDEN CITY

SCALE 1" = 30'

TAXING UNIT 25

PREFIX II-137

SEE PAGE 136

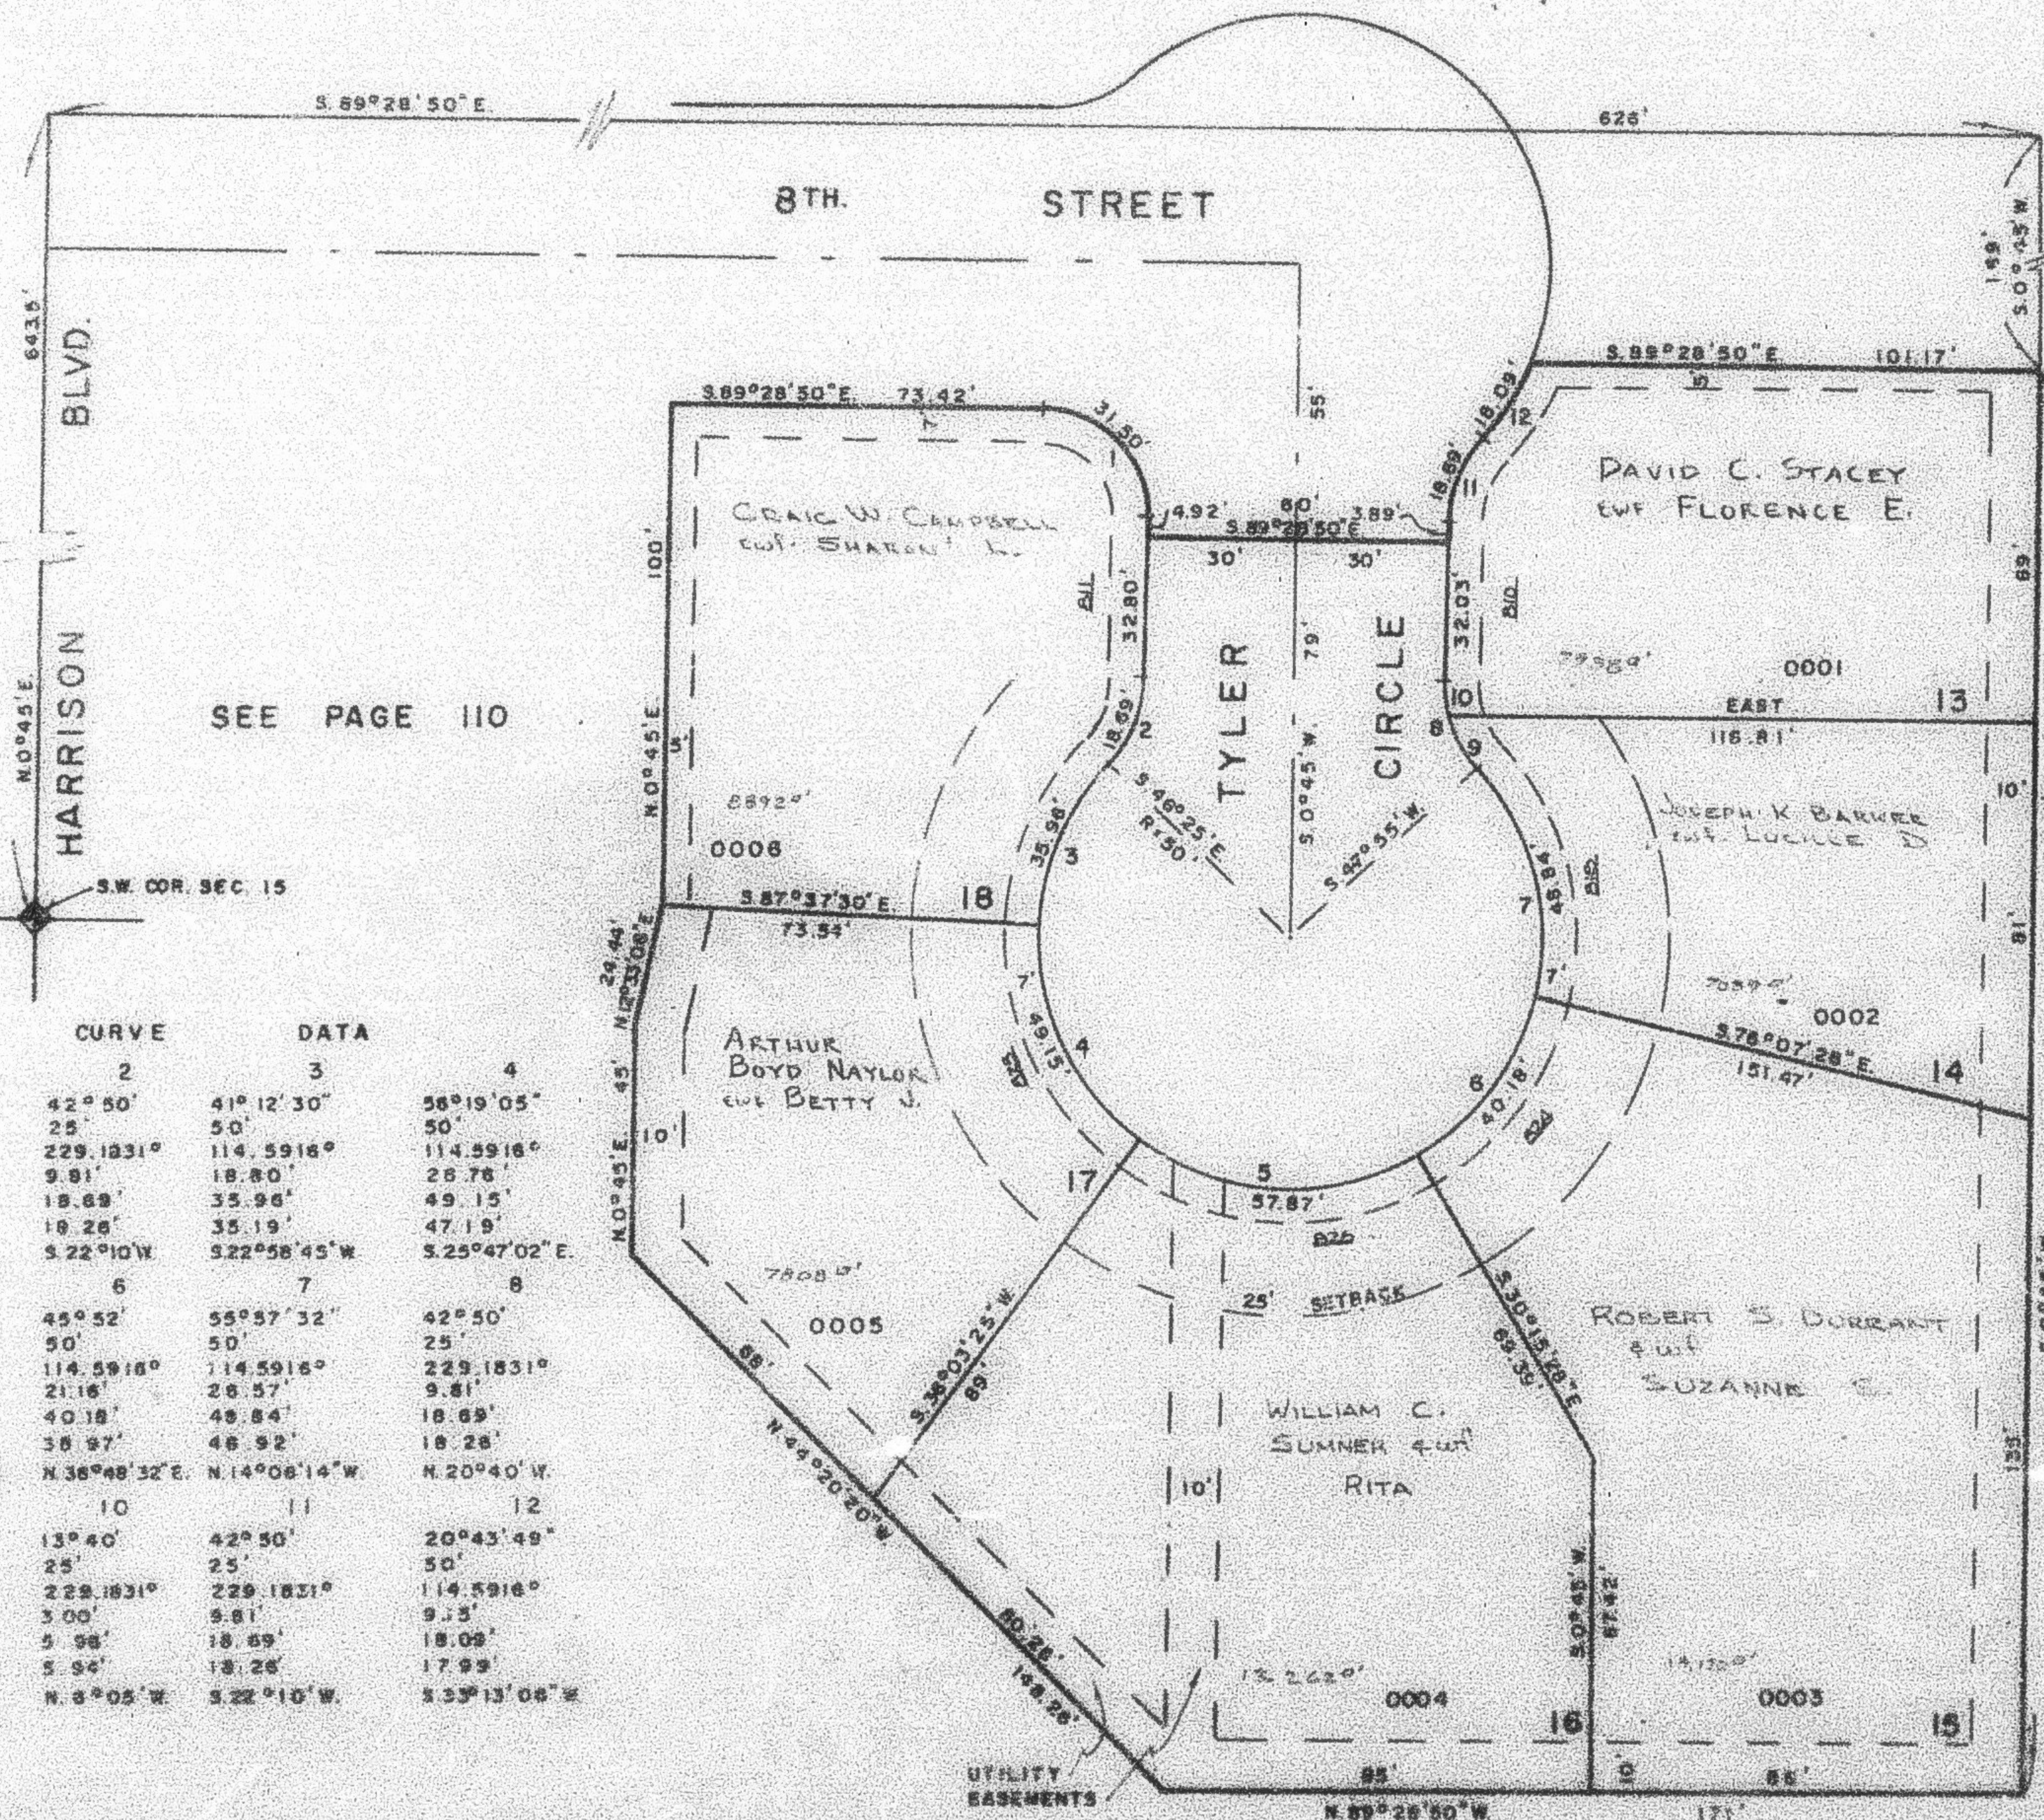

SEE PAGE 110

SEE PAGE 107

## CURVE DATA

|    | 1            | 2            | 3            | 4            |
|----|--------------|--------------|--------------|--------------|
| A  | 90°13'50"    | 42°50'       | 41°12'30"    | 56°19'05"    |
| R  | 20'          | 25'          | 50'          | 50'          |
| D  | 288.4789°    | 229.1831°    | 114.5916°    | 114.5916°    |
| T  | 20.08'       | 9.81'        | 18.80'       | 26.76'       |
| L  | 31.50'       | 18.69'       | 35.96'       | 49.15'       |
| LC | 28.34'       | 18.28'       | 35.19'       | 47.19'       |
|    | N.44°21'55"W | S.22°10'W    | S.22°58'45"W | S.25°47'02"E |
| 5  |              | 6            | 7            | 8            |
| A  | 66°18'53"    | 45°52'       | 55°57'32"    | 42°50'       |
| R  | 50'          | 50'          | 50'          | 25'          |
| D  | 114.5916°    | 114.5916°    | 114.5916°    | 229.1831°    |
| T  | 32.68'       | 21.16'       | 26.57'       | 9.81'        |
| L  | 57.87'       | 40.18'       | 48.84'       | 18.69'       |
| LC | 54.69'       | 38.97'       | 46.92'       | 18.28'       |
|    | S.67°06'02"E | N.36°48'32"E | N.14°08'14"W | N.20°40'W    |
| 9  |              | 10           | 11           | 12           |
| A  | 29°10'       | 13°40'       | 42°50'       | 20°43'49"    |
| R  | 25'          | 25'          | 25'          | 50'          |
| D  | 229.1831°    | 229.1831°    | 229.1831°    | 114.5916°    |
| T  | 8.50'        | 3.00'        | 9.81'        | 9.15'        |
| L  | 12.73'       | 5.98'        | 18.69'       | 18.09'       |
| LC | 12.59'       | 5.94'        | 18.28'       | 17.99'       |
|    | N.27°30'W    | N.8°05'W     | S.22°10'W    | S.39°13'08"W |

FOR COMPLETE CURVE DATA  
SEE ORIO. DEED PLAT IN  
BOOK 19, PAGE 20

SEE PAGE 107