

PART OF S.W. 1/4 SEC. 5, T.6N., R.1W., S.L.B. & M.

138

THE COLONY SUBDIVISION

LOTS 1-16 20, 21 & 36

IN HARRISVILLE CITY

TAXING UNIT 20


PREFIX 11-138

SCALE 1" = 50'

SEE PAGE 18

ALL LOTS WEST OF THIS LINE OWNED BY FIRST SECURITY BANK OF UTAH, N.A. TRUSTEE

ALL LOTS EAST OF THIS LINE OWNED BY TERRA DEVELOPMENT CORP.

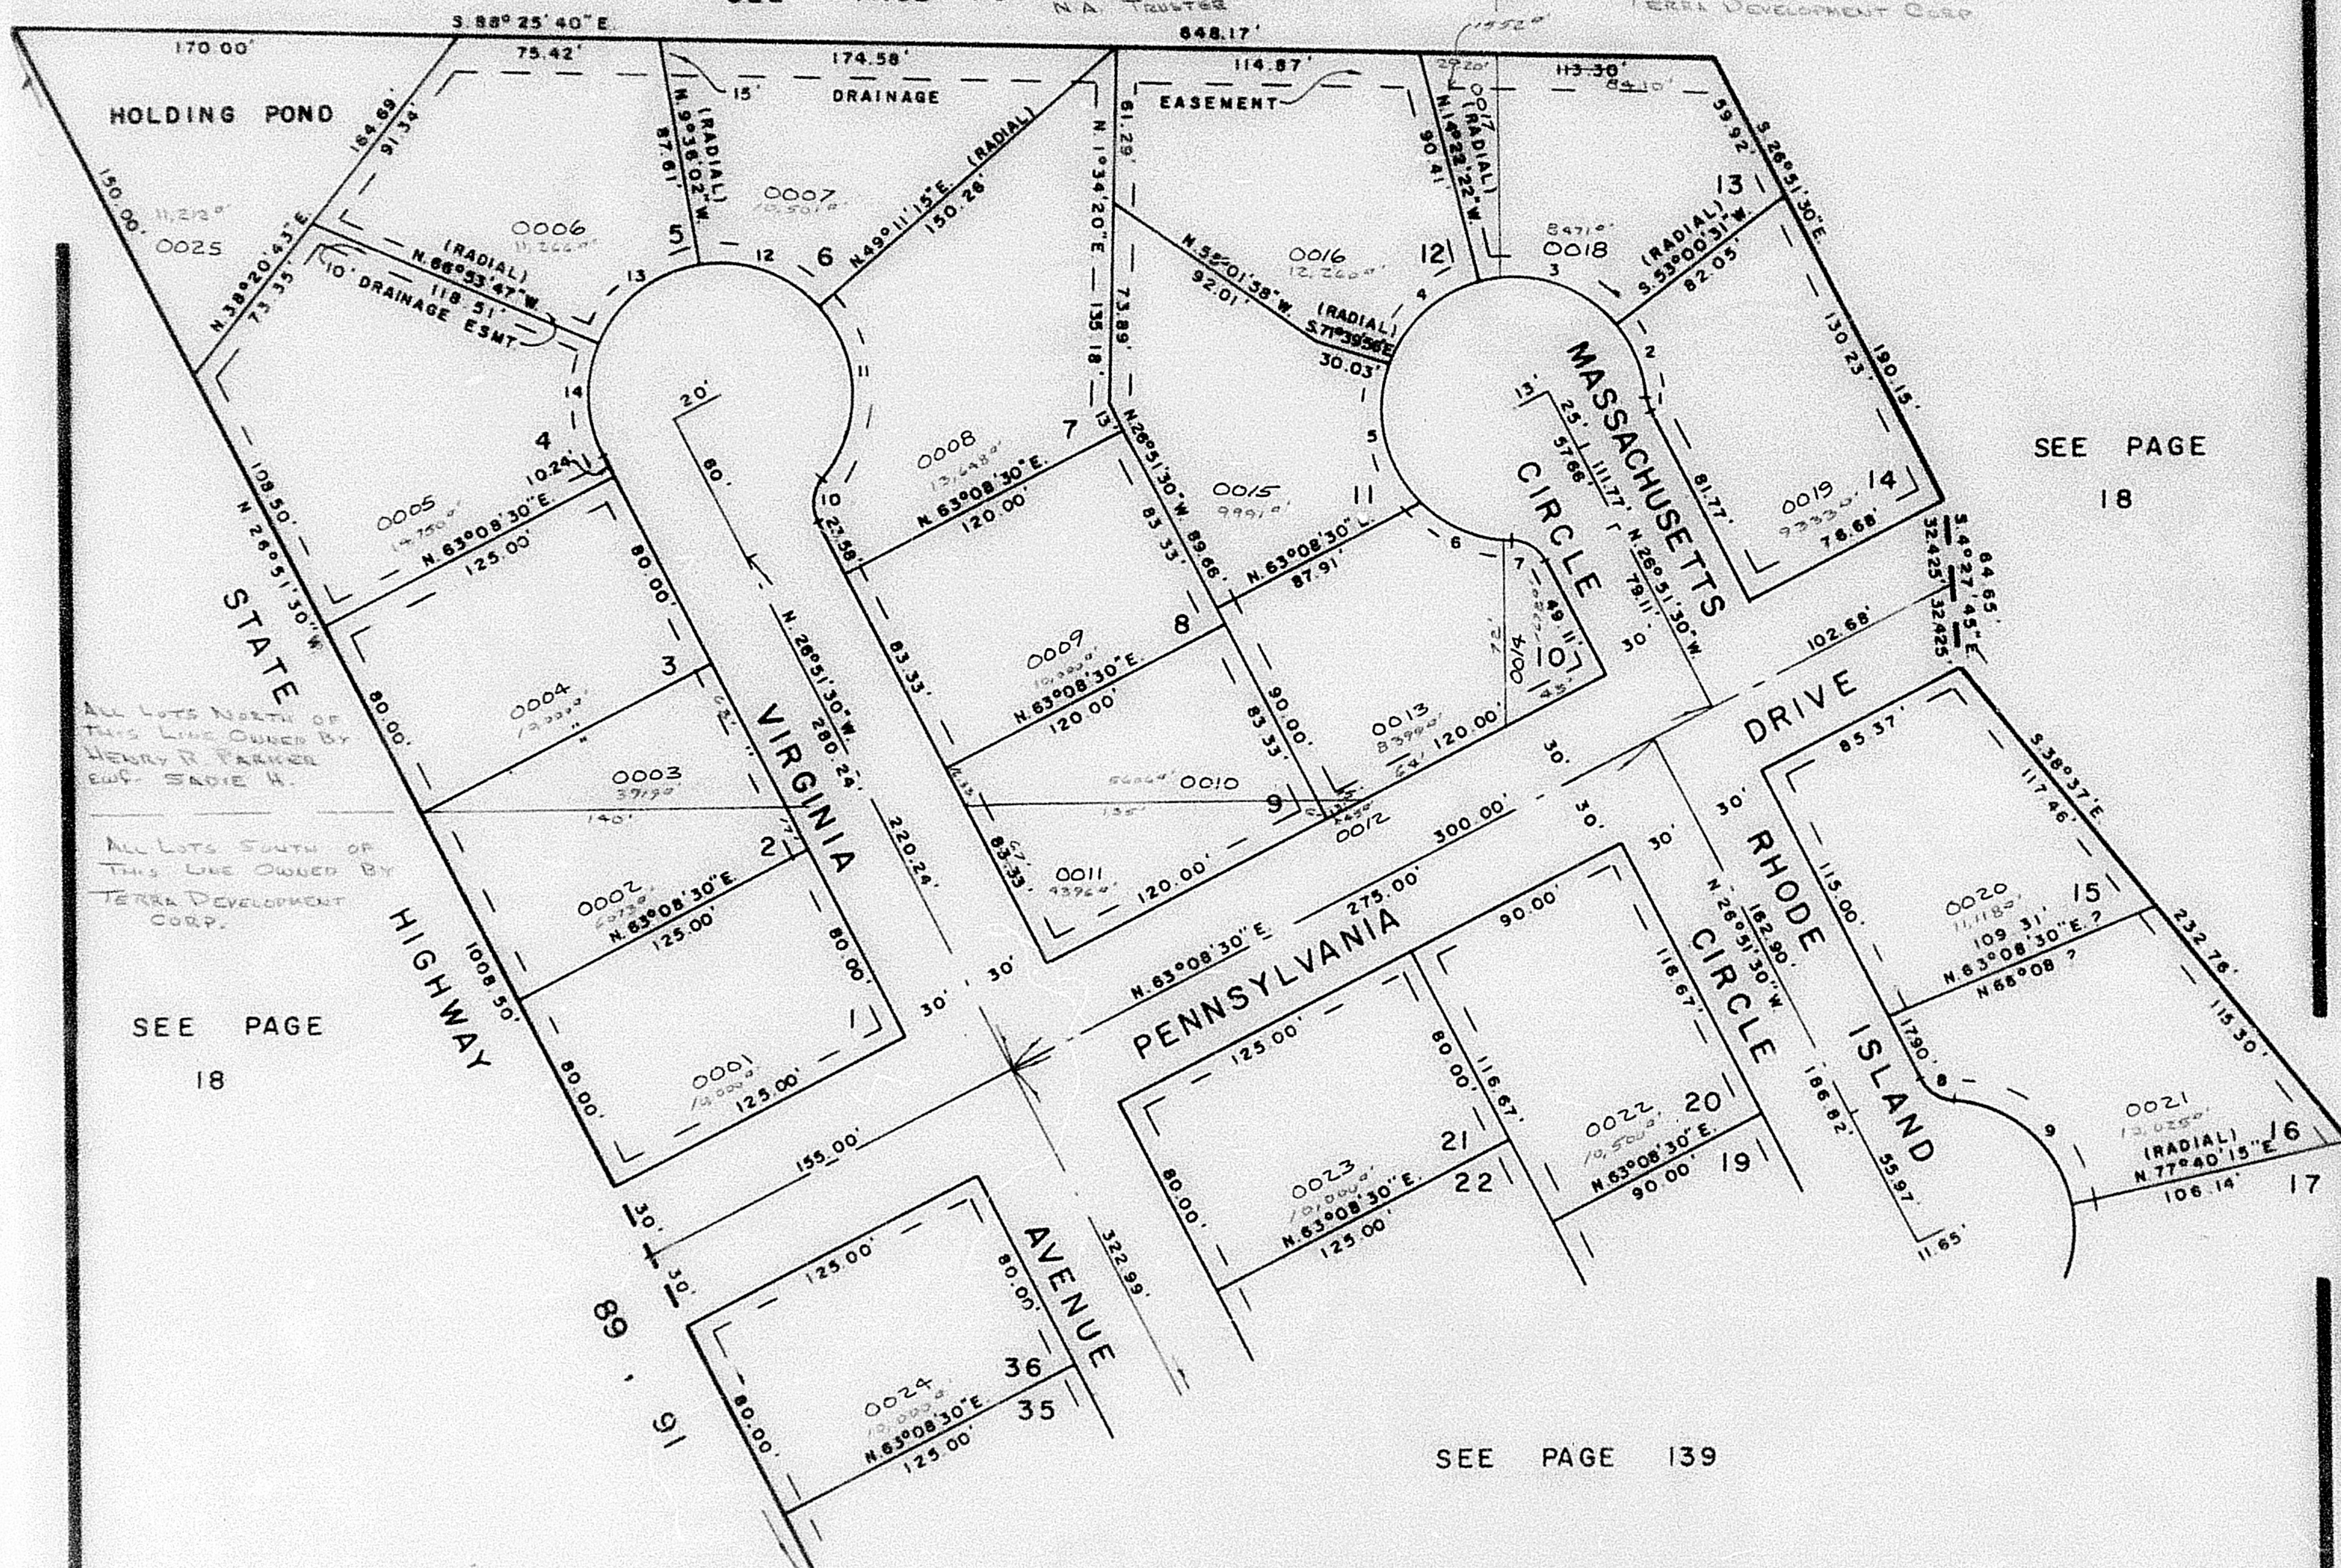

SEE PAGE 18

SEE PAGE 18

SEE PAGE 139

CURVE DATA			CURVE DATA		
A	R	L	A	R	L
1 22°37'12"	15'	5.92'	8 59°07'48"	15'	15.48'
2 32°45'11"	50'	28.58'	9 73°39'33"	50'	64.23'
3 67°22'53"	50'	58.80'	10 67°22'48"	15'	17.64'
4 57°17'34"	50'	50.00'	11 81°20'03"	50'	70.98'
5 64°48'12"	50'	56.52'	12 58°47'17"	50'	51.30'
6 42°56'07"	50'	37.47'	13 57°17'45"	50'	50.00'
7 62°30'45"	15'	16.37'	14 49°57'43"	50'	43.60'

ALL UTILITY EASEMENTS 7' UNLESS OTHERWISE NOTED

FOR COMPLETE ENG. DATA SEE ORIG. OED. PLAT IN BOOK 19, PAGE 87