

PART OF S.W. 1/4 SEC. 5, T.6N., R.1W., S.L.B. & M.

138

THE COLONY SUBDIVISION

LOTS 1-16 20, 21 & 36

IN HARRISVILLE CITY


TAXING UNIT: 20

PREFIX: 11-138

SCALE 1" = 50'

SEE PAGE 18

EXCEPT WHERE OTHERWISE SHOWN,
ALL LOTS ARE OWNED BY
ASSET INVESTMENT CORP.

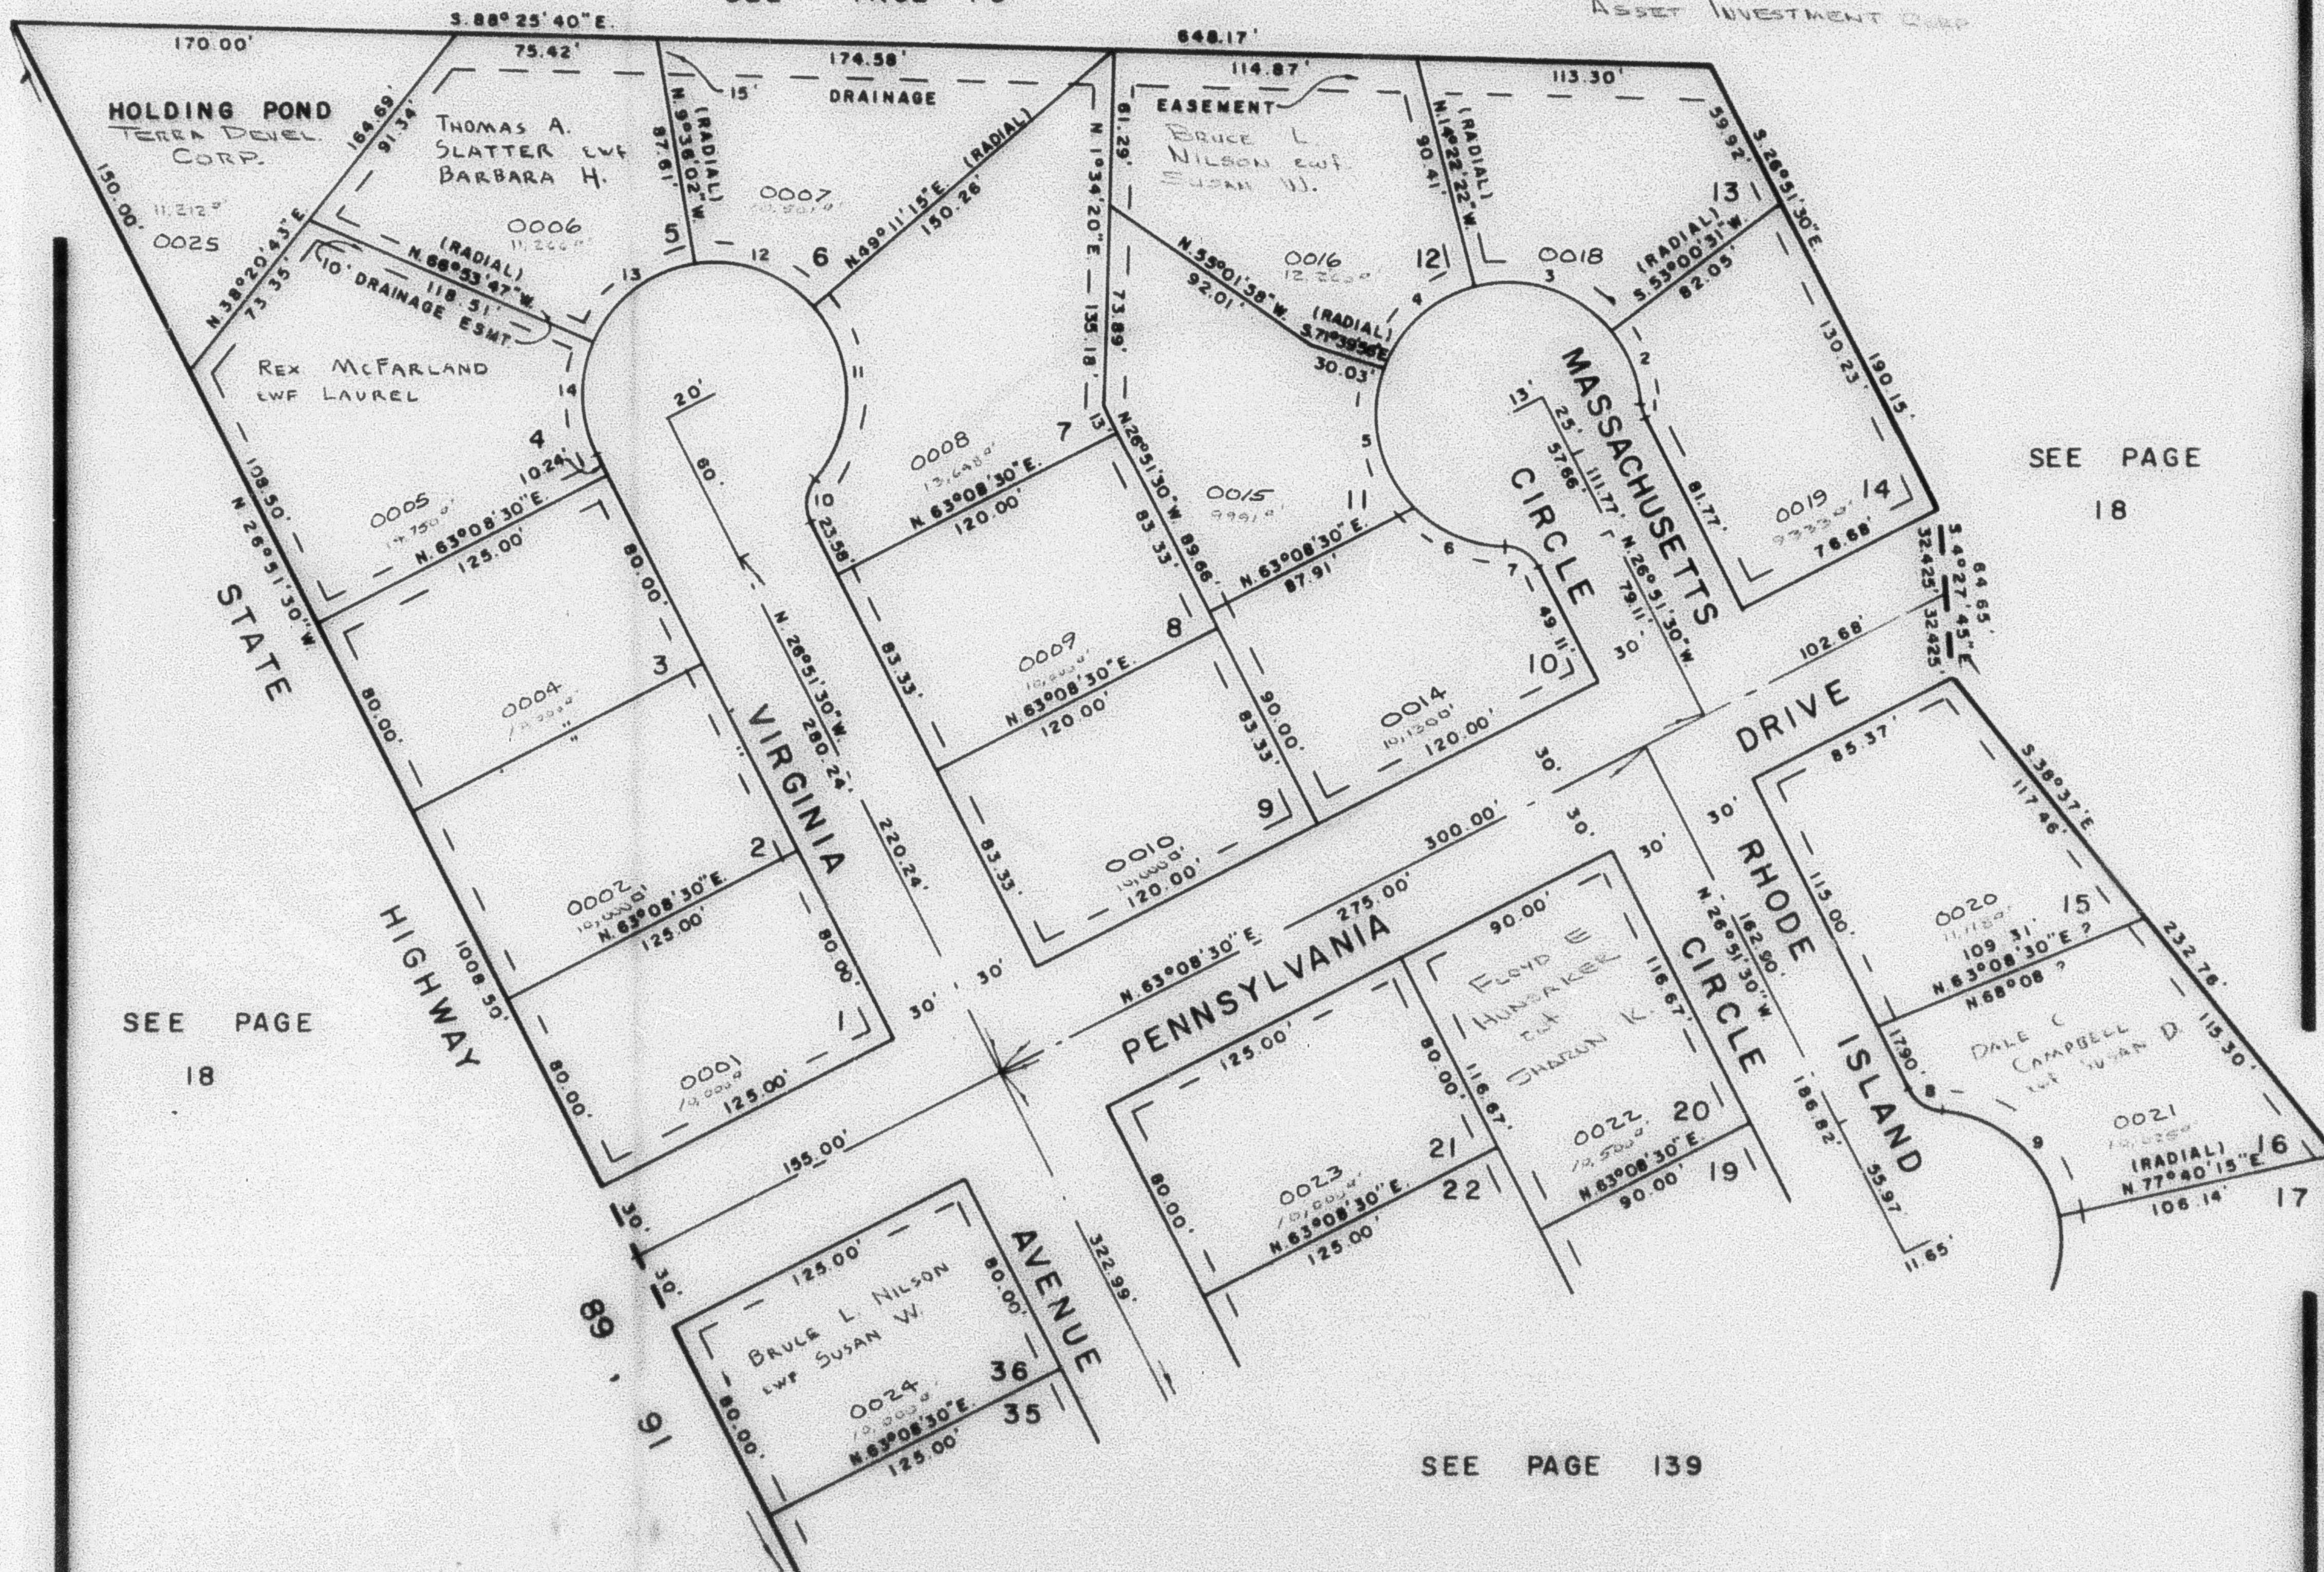

SEE PAGE
18

SEE PAGE
18

SEE PAGE 139

NOTE: ALL EASEMENTS ARE
FOR DRAINAGE (1174-132)

ALL UTILITY EASEMENTS 7'
UNLESS OTHERWISE NOTED

FOR COMPLETE ENG. DATA
SEE ORIG. DEED PLAT IN
BOOK 19, PAGE 87

CURVE			DATA		
	Δ	R		Δ	R
1	22°37'12"	15'	8	59°07'48"	15'
2	32°45'11"	50'	9	73°39'33"	50'
3	67°22'53"	50'	10	87°22'48"	15'
4	57°17'34"	50'	11	81°20'03"	50'
5	64°48'12"	50'	12	58°47'17"	50'
6	42°56'07"	50'	13	57°17'45"	50'
7	62°30'45"	15'	14	49°57'43"	50'
					L
					15.48'
					84.23'
					17.64'
					70.98'
					51.30'
					50.00'
					43.60'