

PART OF S.W. 1/4 SEC. 5, T.6N., R.1W., S.L.B. & M.

138

THE COLONY SUBDIVISION

LOTS 1-16 20, 21 & 36

IN HARRISVILLE CITY


TAXING UNIT 20

PREFIX 11-138

SCALE 1" = 50'

SEE PAGE 18

EXCEPT WHERE OTHERWISE SHOWN,
ALL LOTS ARE OWNED BY
ASSET INVESTMENT CORP.

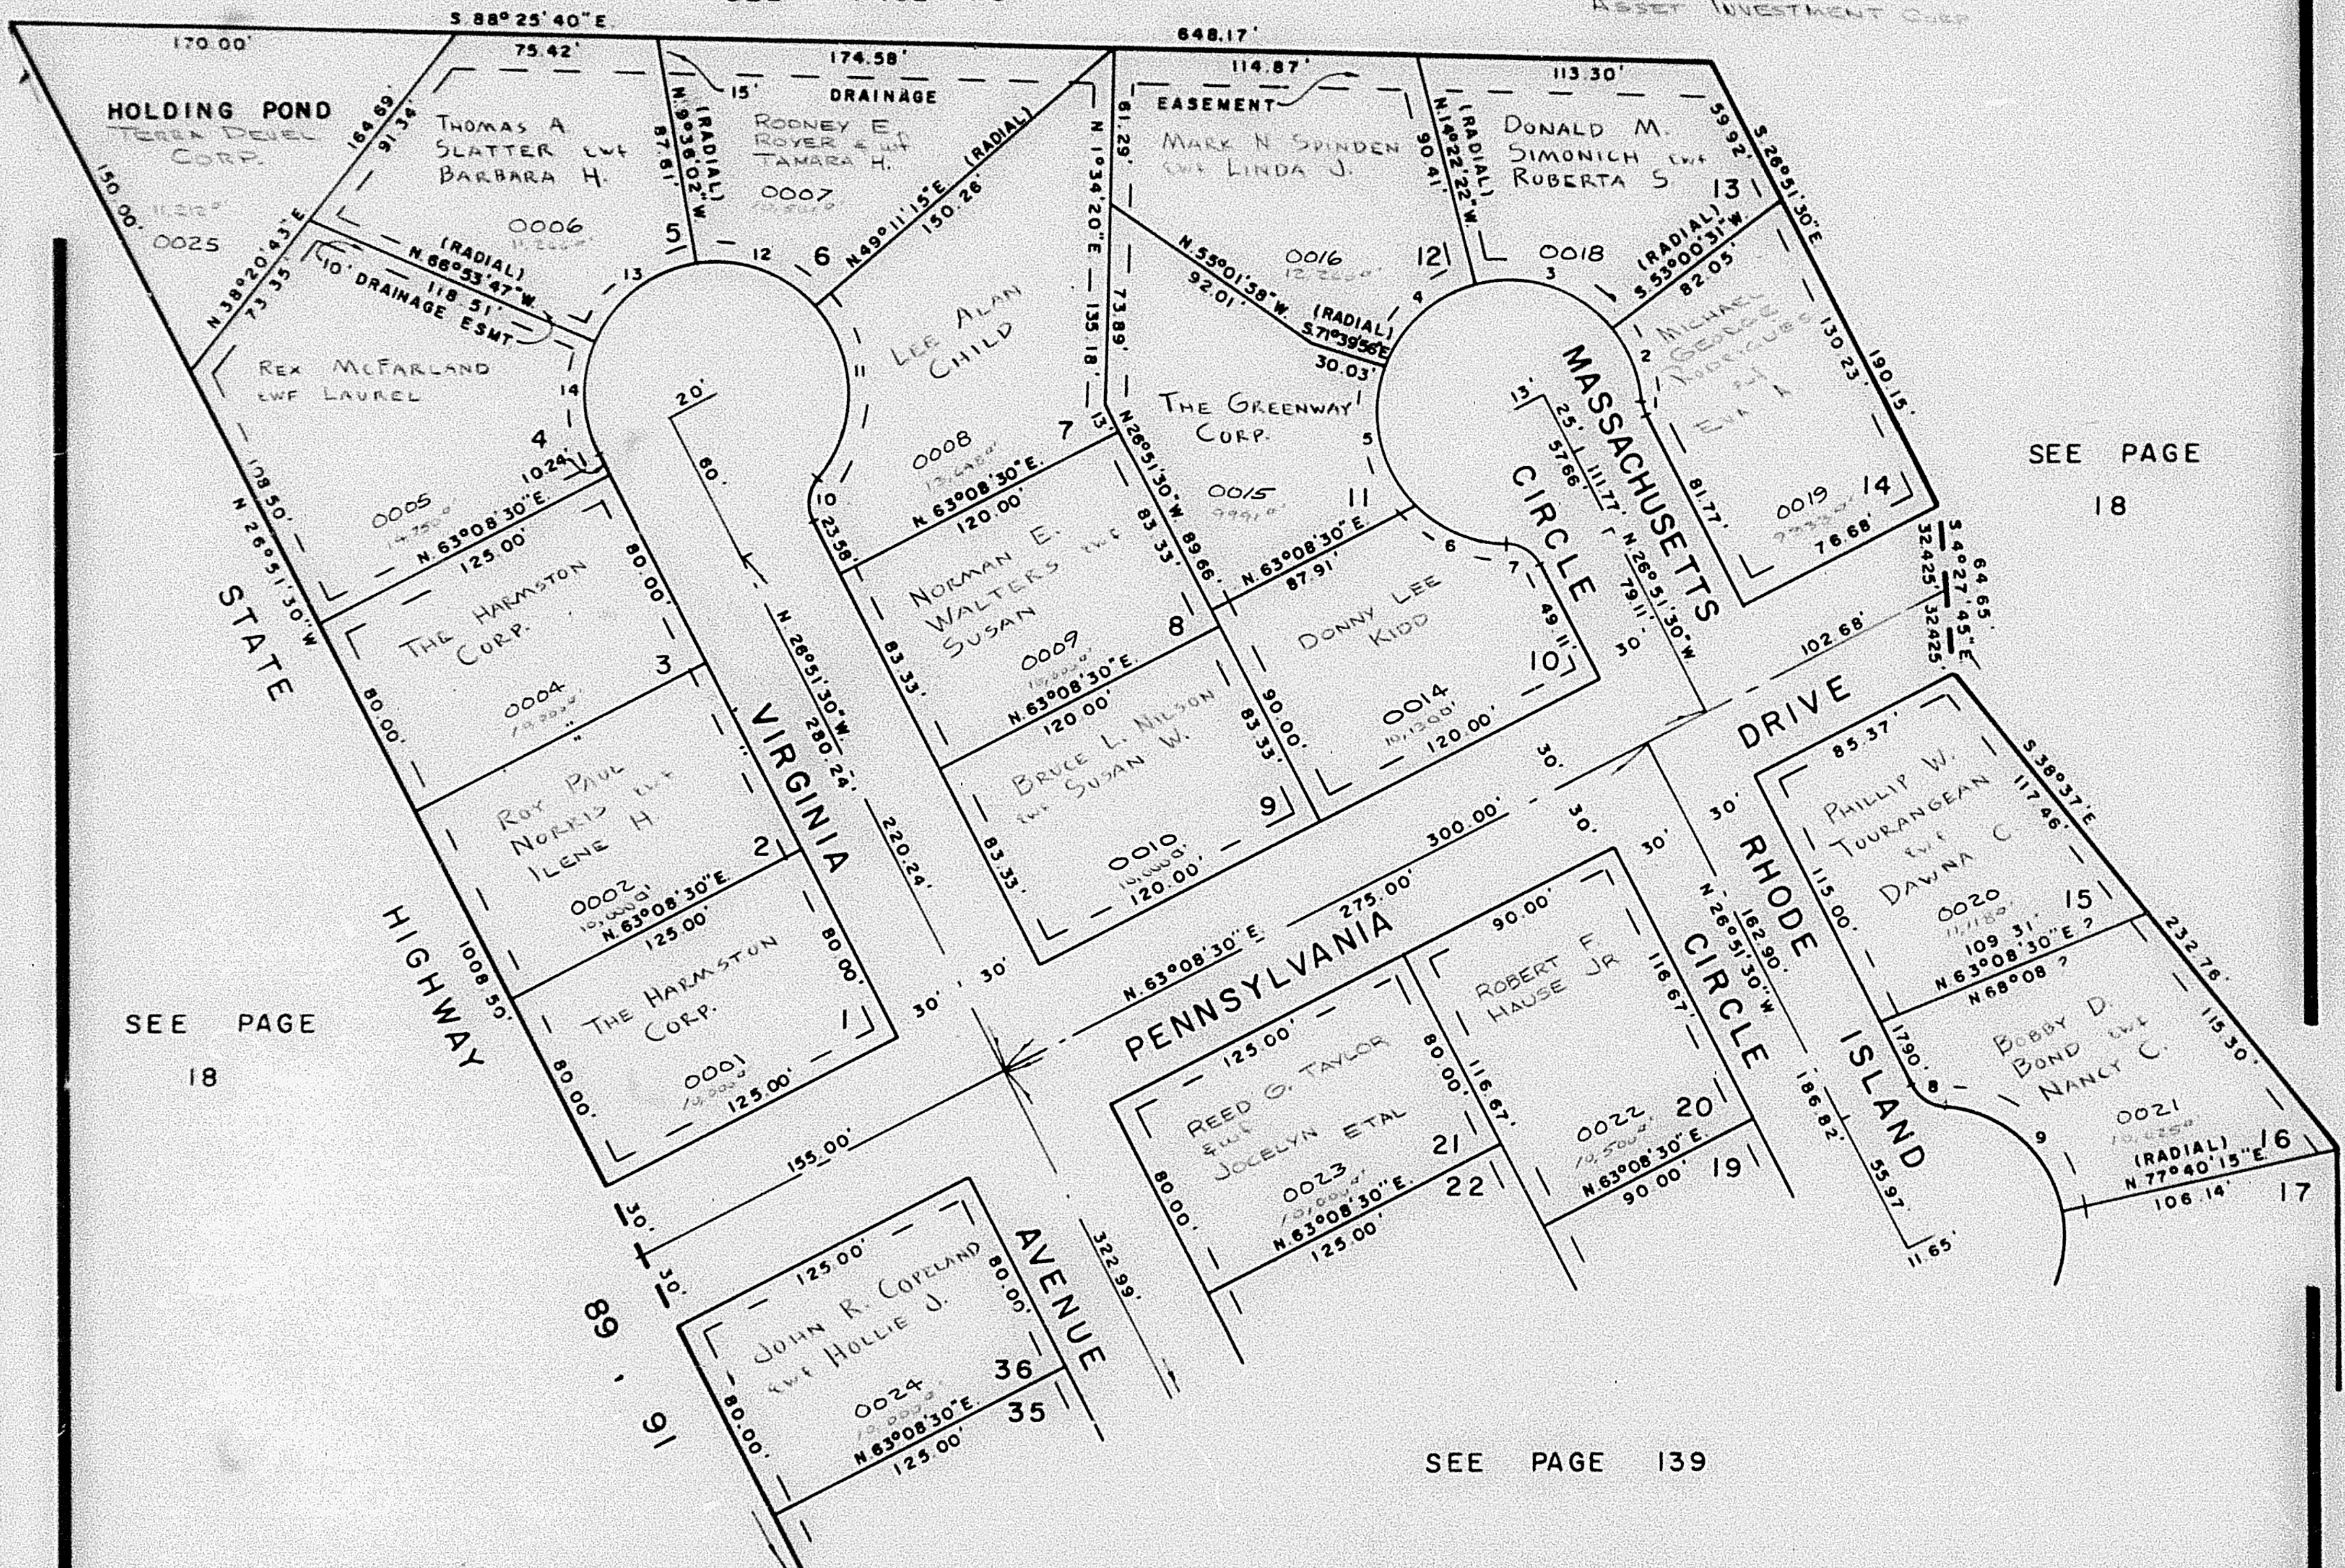

SEE PAGE
18

SEE PAGE
18

SEE PAGE 139

NOTE: ALL EASEMENTS ARE
FOR DRAINAGE (1174-1175)

ALL UTILITY EASEMENTS 7'
UNLESS OTHERWISE NOTED

FOR COMPLETE ENG. DATA
SEE ORIG. DED. PLAT IN
BOOK 19, PAGE 87

CURVE

DATA

	Δ	R	L		Δ	R	L
1	22° 37' 12"	15'	5.92'	8	59° 07' 48"	15'	15.48'
2	32° 45' 11"	50'	28.58'	9	73° 39' 33"	50'	64.23'
3	67° 22' 53"	50'	58.80'	10	67° 22' 48"	15'	17.64'
4	57° 17' 34"	50'	50.00'	11	81° 20' 03"	50'	70.98'
5	64° 48' 12"	50'	56.52'	12	58° 47' 17"	50'	51.30'
6	42° 56' 07"	50'	37.47'	13	57° 17' 45"	50'	50.00'
7	62° 30' 45"	15'	16.37'	14	49° 57' 43"	50'	43.60'