

PART OF S.W. 1/4 SEC. 5, T. 6 N., R. 1 W., S. L. B. & M.

138

THE COLONY SUBDIVISION

LOTS 1-16 20, 21 & 36


IN HARRISVILLE CITY

TAXING UNIT 20

PREFIX 11-138

SCALE 1" = 50'

SEE PAGE 18

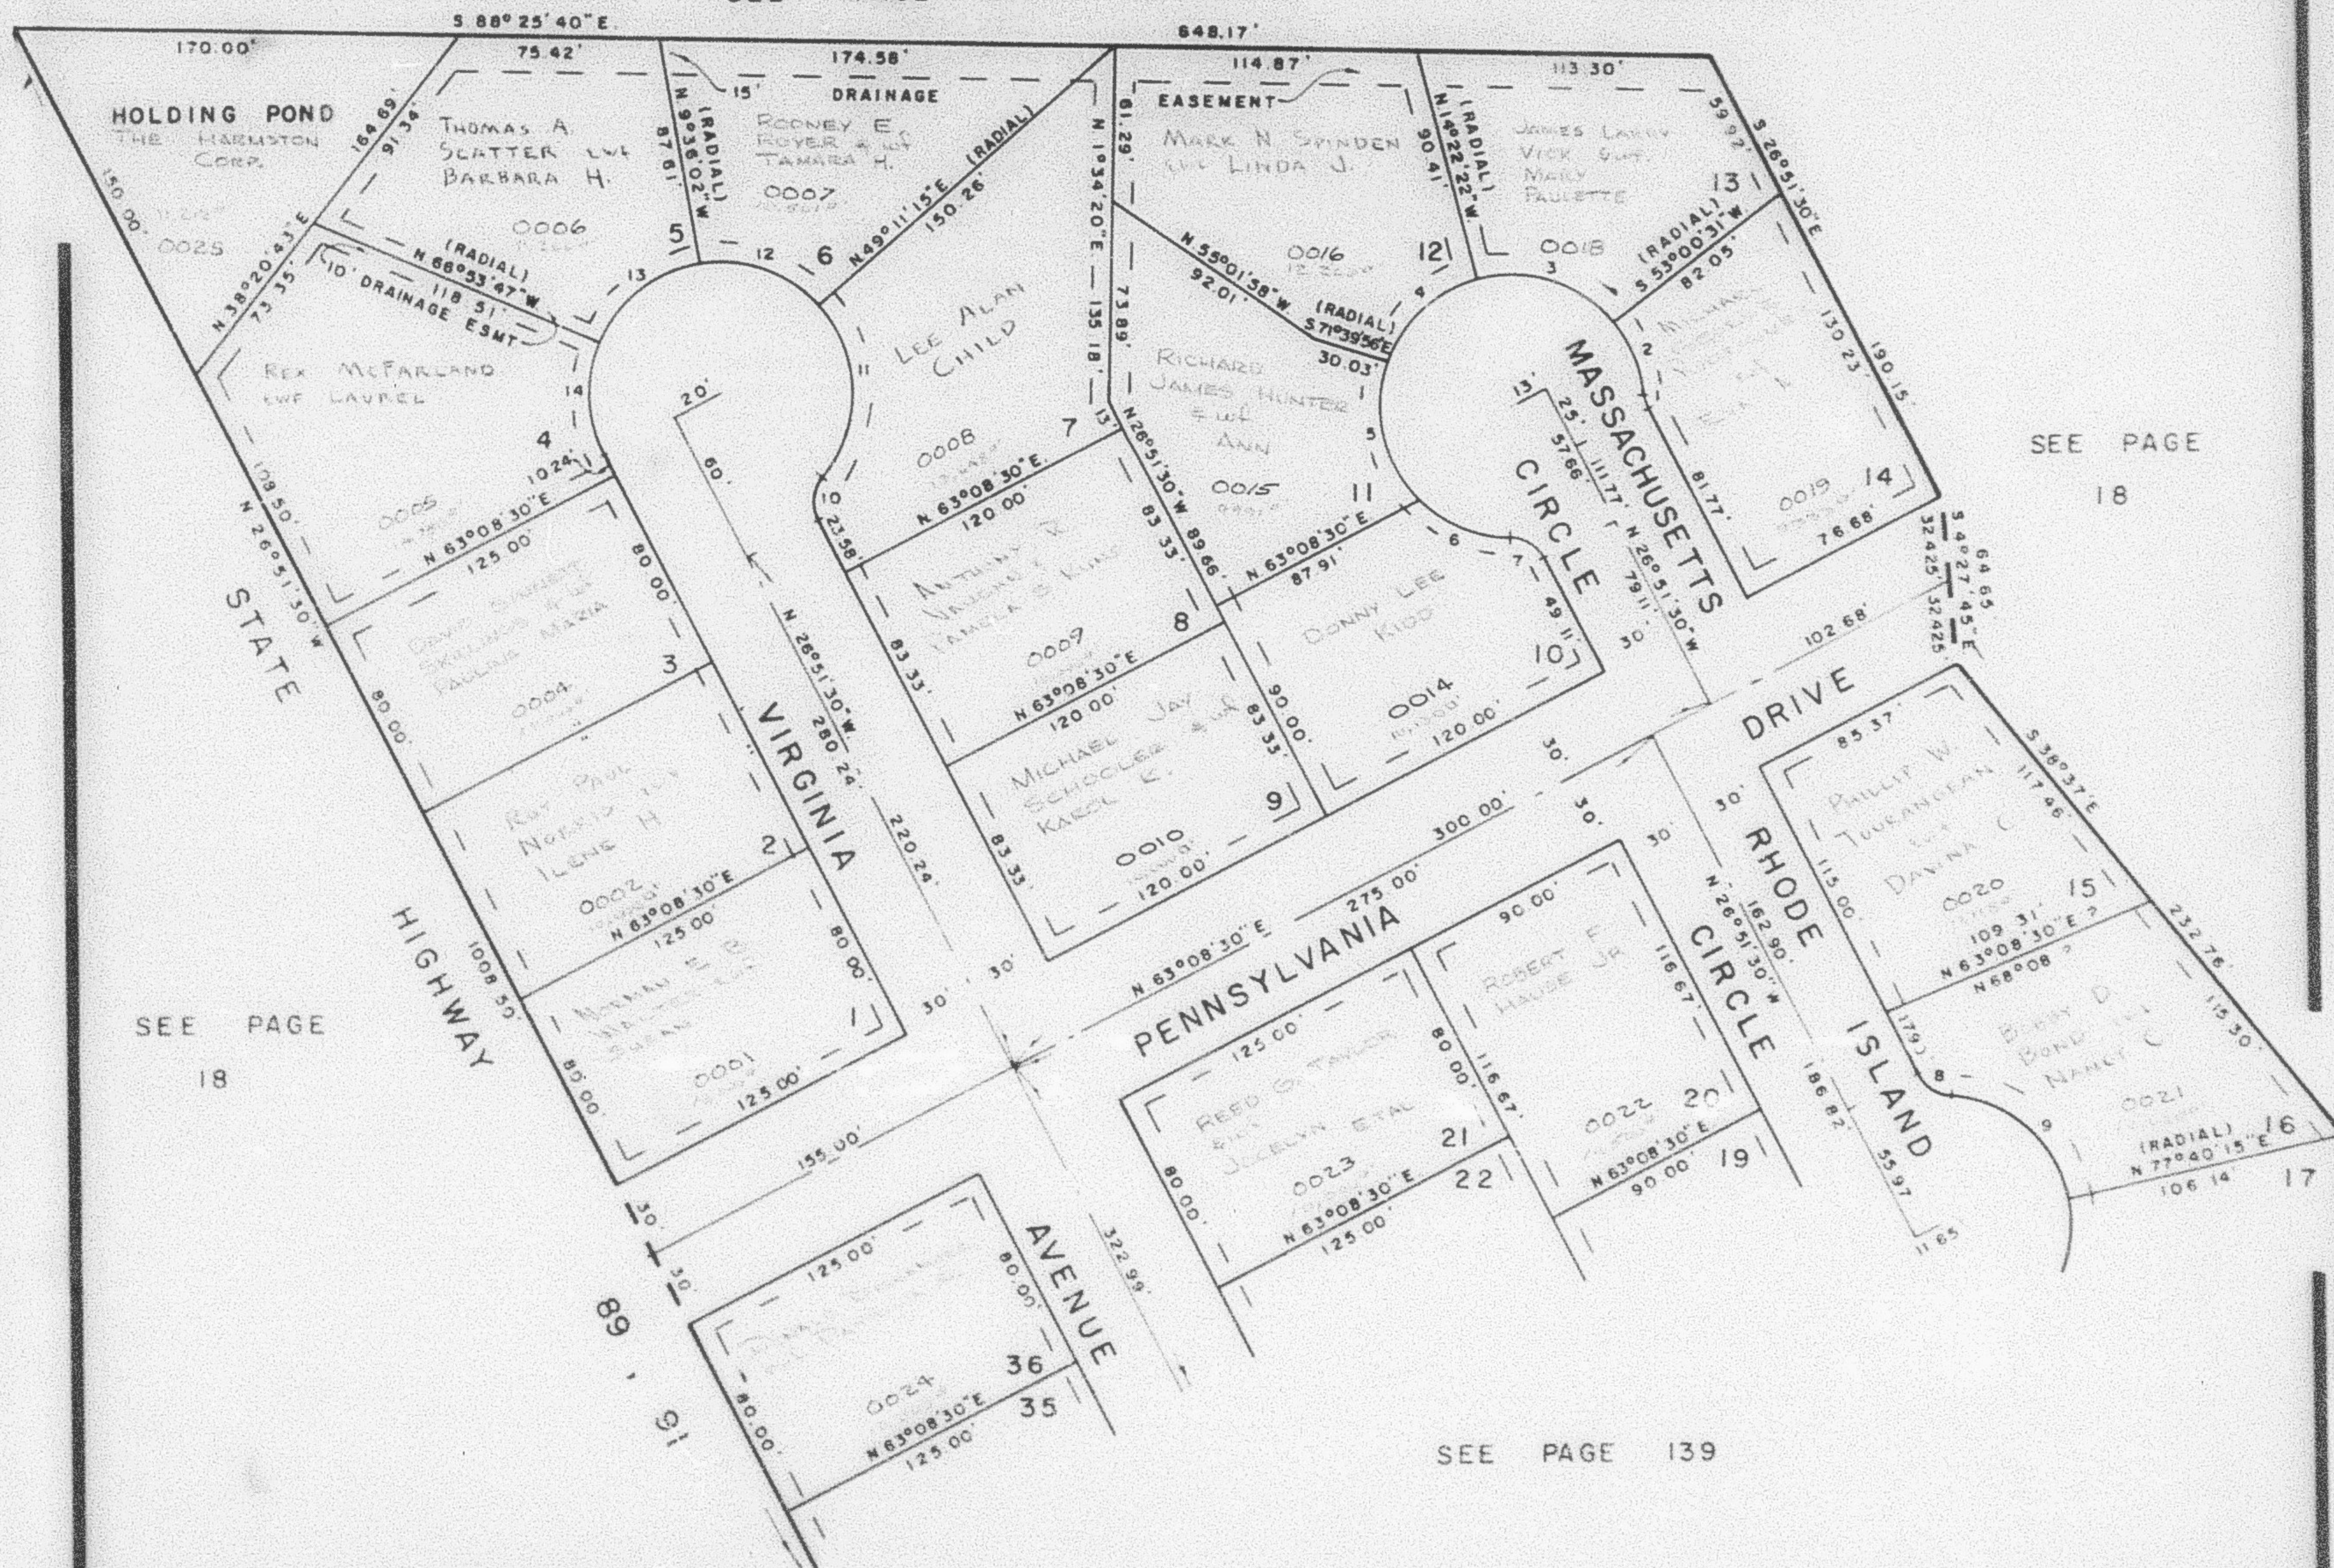

SEE PAGE 18

SEE PAGE 18

SEE PAGE 139

CURVE		DATA	
L	R	L	R
1	22 37 12	15	59 07 48
2	32 01 11	50	73 39 33
3	87 22 55	50	67 22 48
4	57 17 34	50	81 20 03
5	64 46 12	50	58 47 17
6	42 56 07	50	57 17 45
7	62 30 45	15	49 57 43

ALL UTILITY EASEMENTS 7'
UNLESS OTHERWISE NOTED

FOR COMPLETE ENG DATA
SEE ORIG DED. PLAT IN
BOOK 19, PAGE 87