

PART OF S.W. 1/4 SEC. 5, T. 8 N., R. 1 W., S. L. 6. & M.
THE COLONY SUBDIVISION
 LOTS 1-16 20, 21 & 36
 IN HARRISVILLE CITY


138

TAXING UNIT - 20

PREFIX - 11-138

SCALE 1" = 50'

SEE PAGE 18

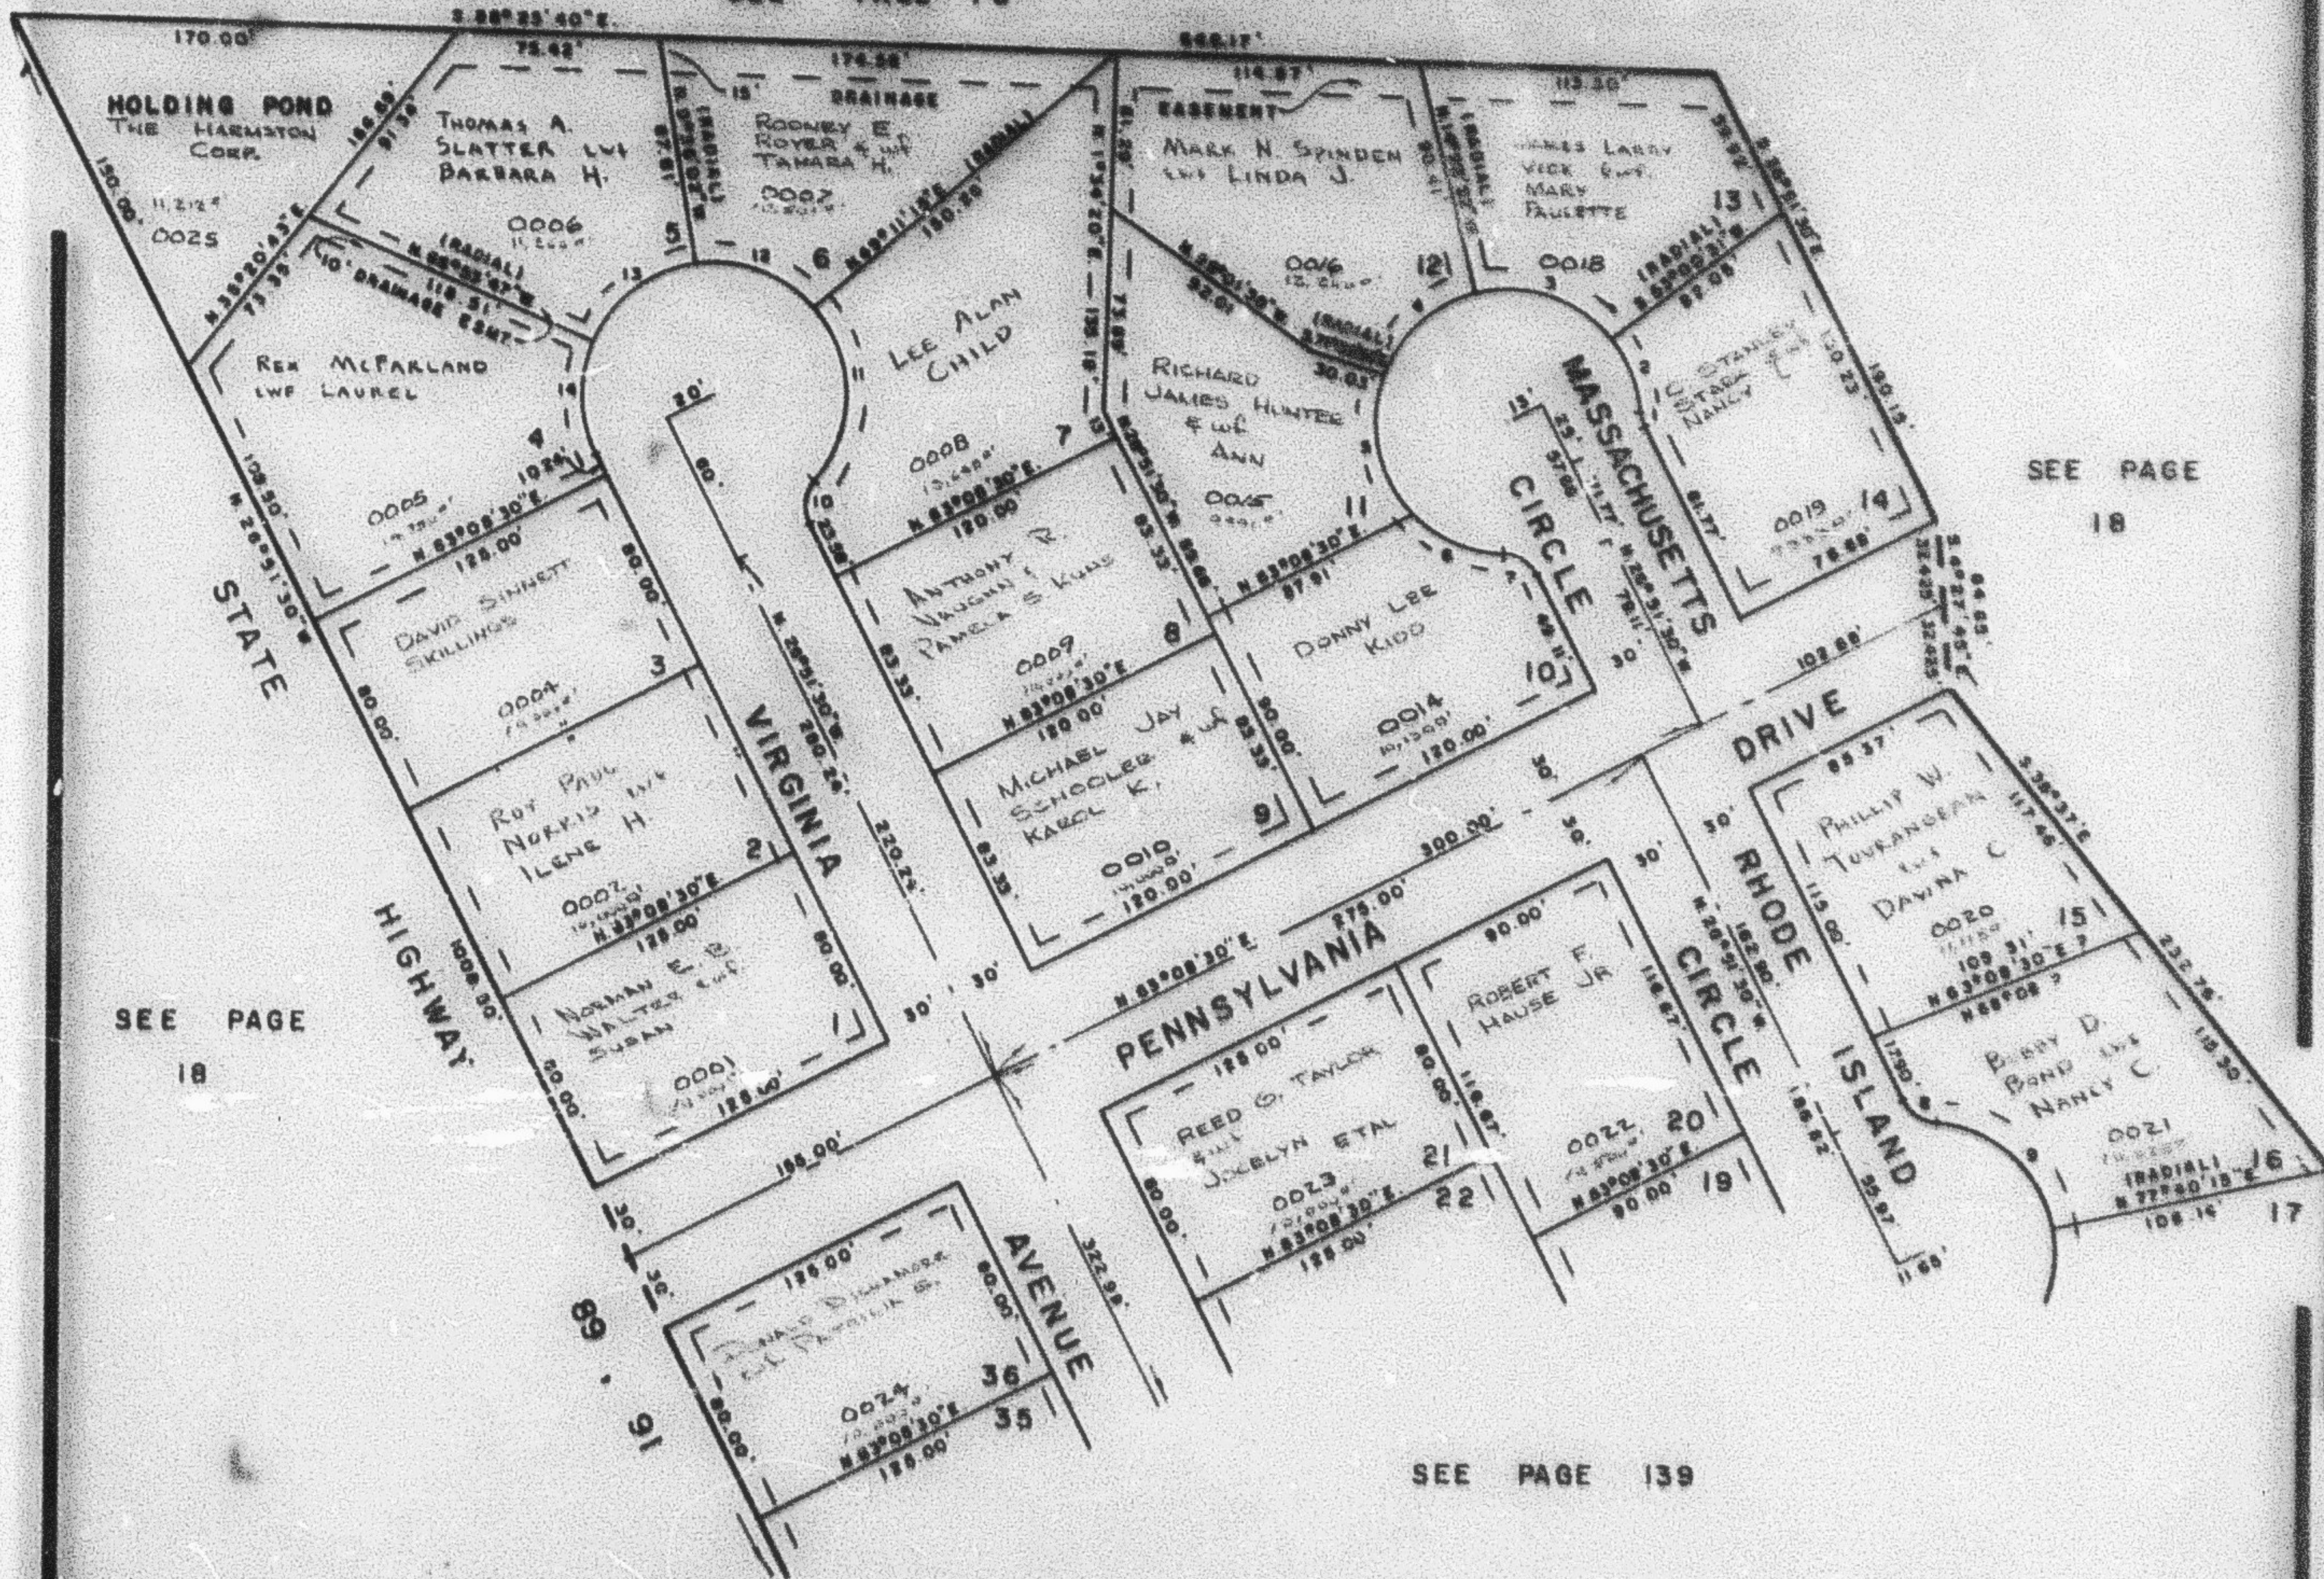

SEE PAGE 18

SEE PAGE 18

SEE PAGE 139

CURVE	DATA	CURVE	DATA	CURVE	DATA
1	28°37'12"	18	38°07'48"	15	18.48'
2	38°45'11"	19	73°36'33"	20	64.23'
3	67°22'33"	20	67°22'33"	21	17.46'
4	87°17'34"	21	81°28'03"	22	70.98'
5	66°48'12"	22	58°47'17"	23	51.30'
6	42°56'07"	23	37°17'45"	24	50.00'
7	62°30'45"	24	48°57'43"	25	43.80'

ALL UTILITY EASEMENTS 'Y'
 UNLESS OTHERWISE NOTED

FOR COMPLETE ENG. DATA
 SEE 0810 SED. PLAT IN
 BOOK 19, PAGE 37

NOTE: ALL EASEMENTS ARE
 FOR DRAINAGE (1174-1175)