

PART OF S.W. 1/4 SEC. 5, T. 6 N., R. 1 W., S. L. B. & M.

138

THE COLONY SUBDIVISION

LOTS 1-16 20, 21 & 36


IN HARRISVILLE CITY

TAXING UNIT - 20

PREFIX - 11-138

SCALE 1" = 50'

SEE PAGE 18

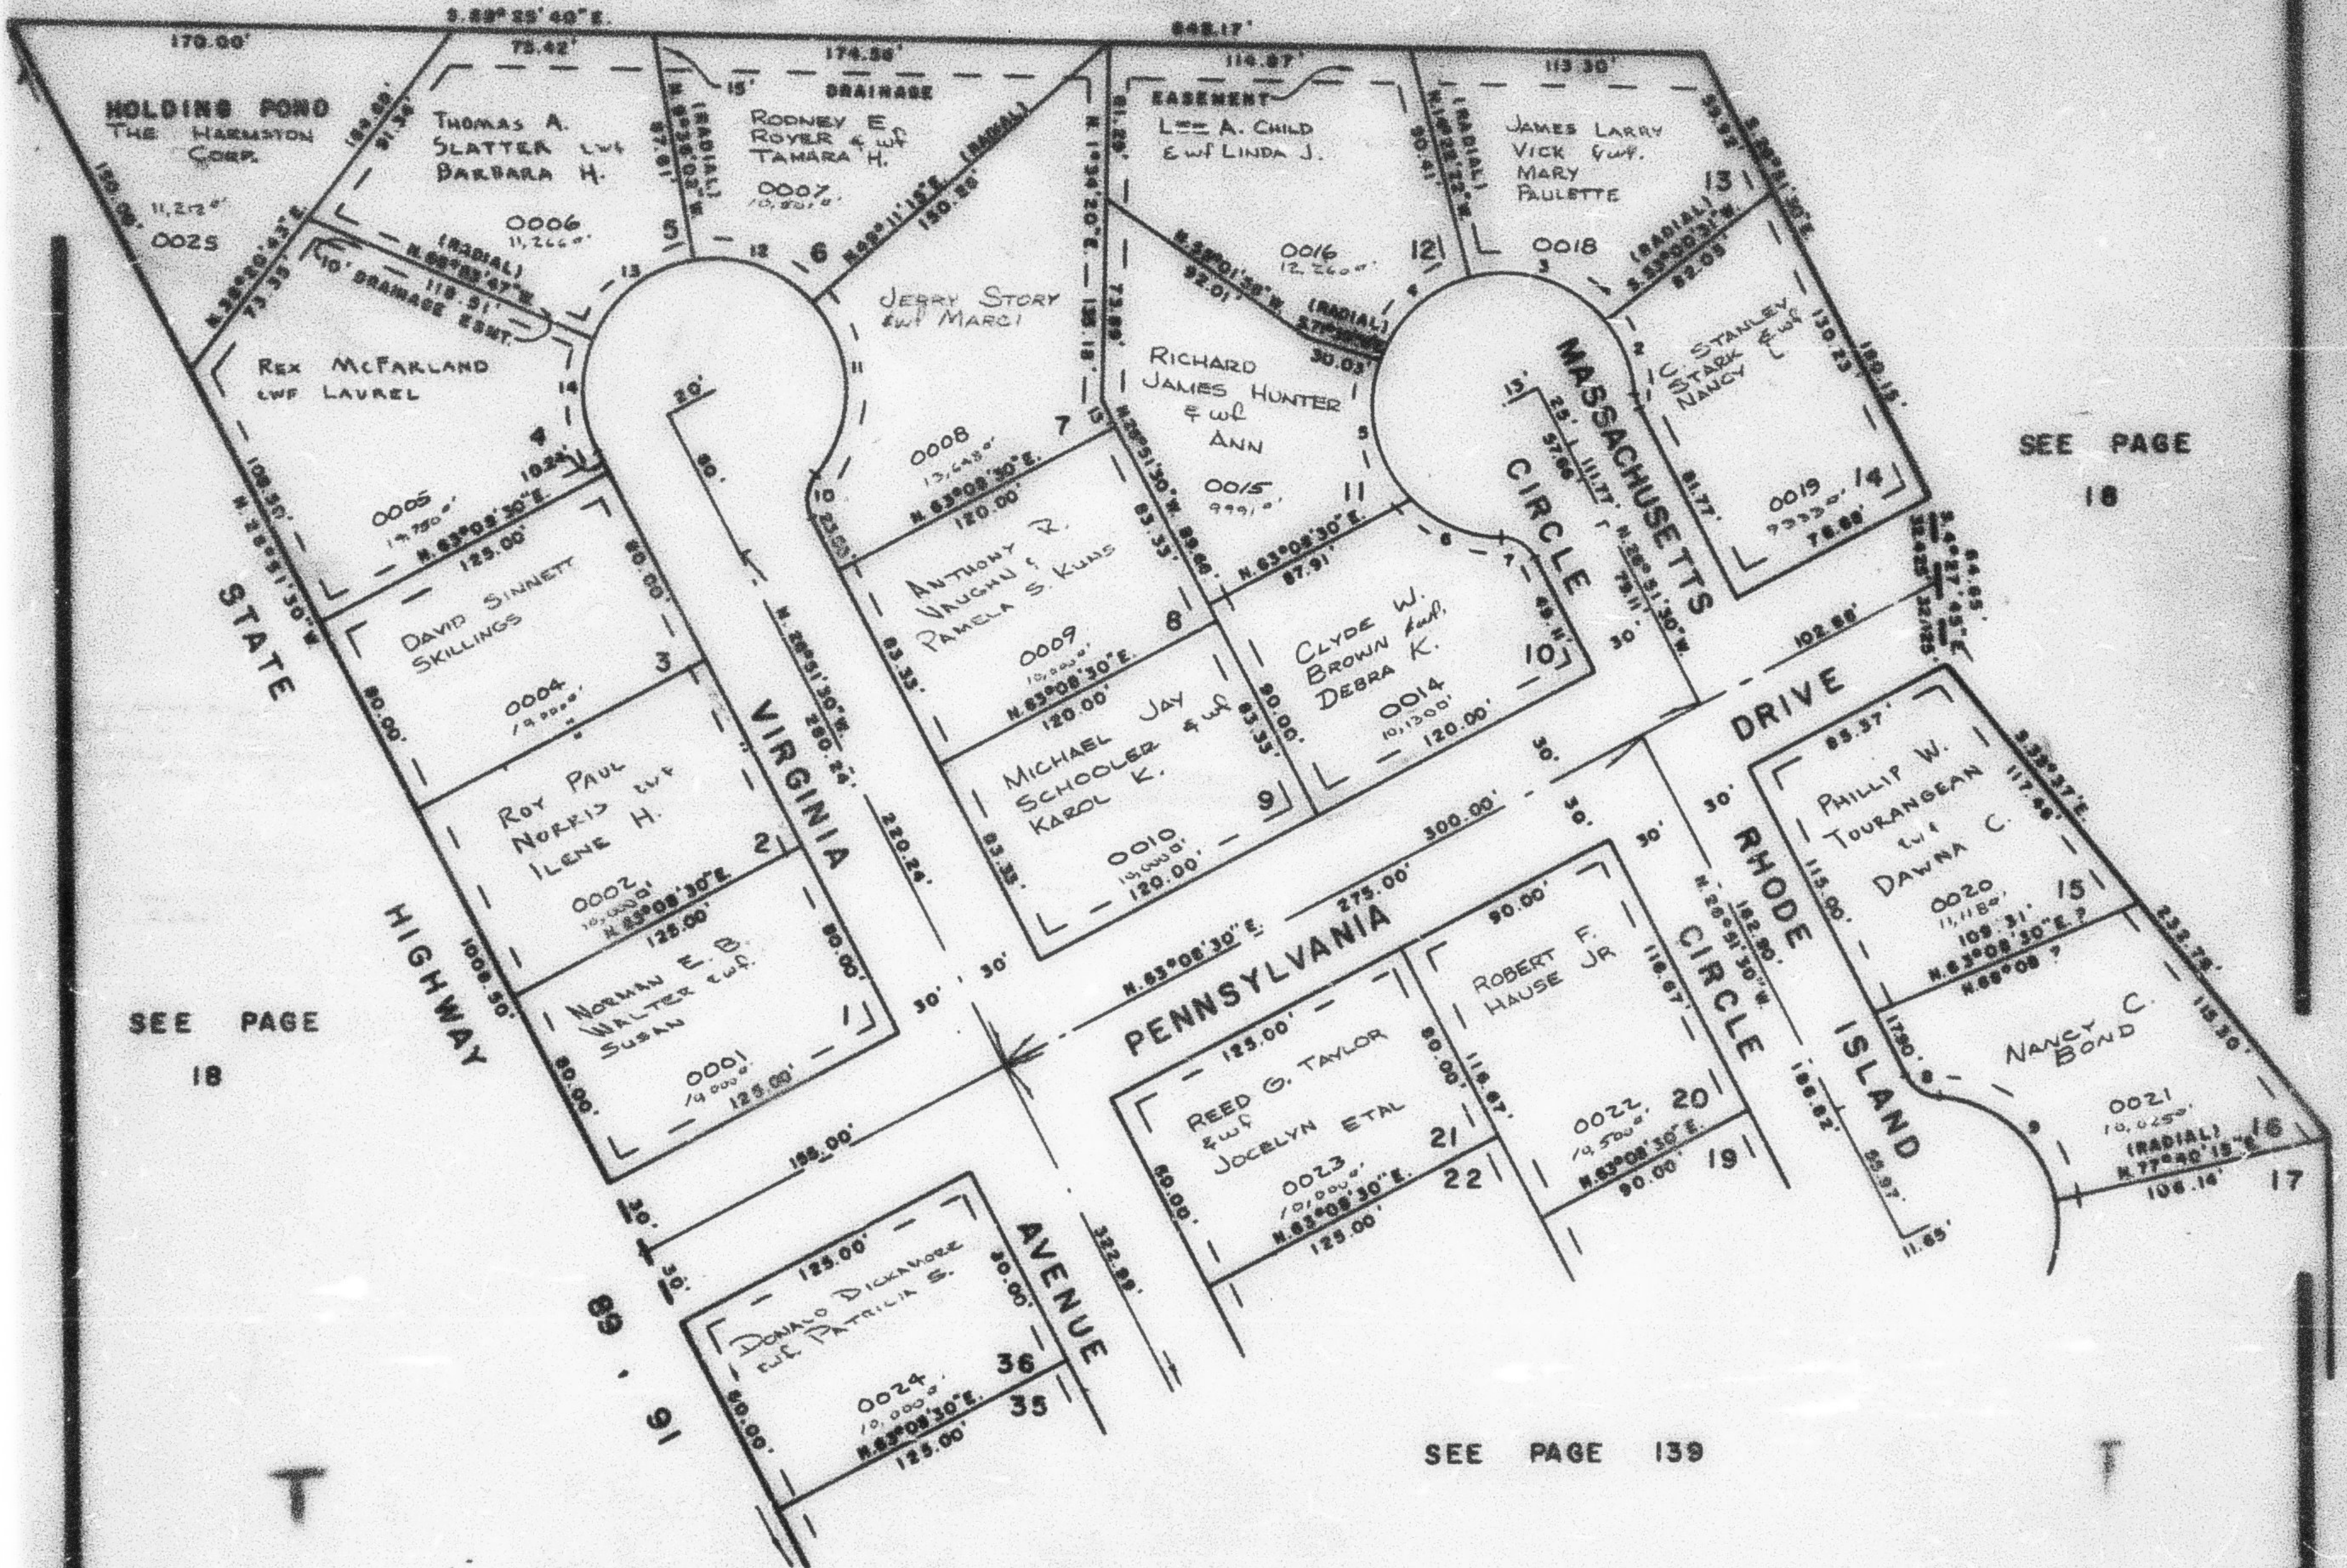

SEE PAGE 18

SEE PAGE 18

SEE PAGE 139

CURVE	DATA	R	L	CURVE	DATA	R	L
1	22° 37' 12"	15'	9.92'	8	58° 07' 48"	15'	15.48'
2	32° 45' 11"	50'	28.58'	9	73° 38' 33"	50'	64.23'
3	67° 22' 53"	50'	50.00'	10	67° 22' 48"	15'	17.84'
4	57° 17' 34"	50'	50.00'	11	81° 20' 03"	50'	70.98'
5	64° 48' 12"	50'	56.52'	12	58° 47' 17"	50'	51.30'
6	42° 58' 07"	50'	37.47'	13	57° 17' 45"	50'	50.00'
7	62° 30' 45"	15'	16.37'	14	48° 57' 45"	50'	43.80'

ALL UTILITY EASEMENTS 7' UNLESS OTHERWISE NOTED

FOR COMPLETE ENG. DATA SEE ORIG. ENG. PLAT IN BOOK 19, PAGE 27

NOTE: ALL EASEMENTS ARE FOR DRAINAGE (1174-132)

W.F.J. D-78