

PART OF S.W. 1/4 SEC. 5, T.6N., R.1W., S.L.B. & M.

138

THE COLONY SUBDIVISION

LOTS 1-16 20, 21 & 36


IN HARRISVILLE CITY

TAXING UNIT - 20

PREFIX - 11-138

SCALE 1" = 50'

SEE PAGE 18

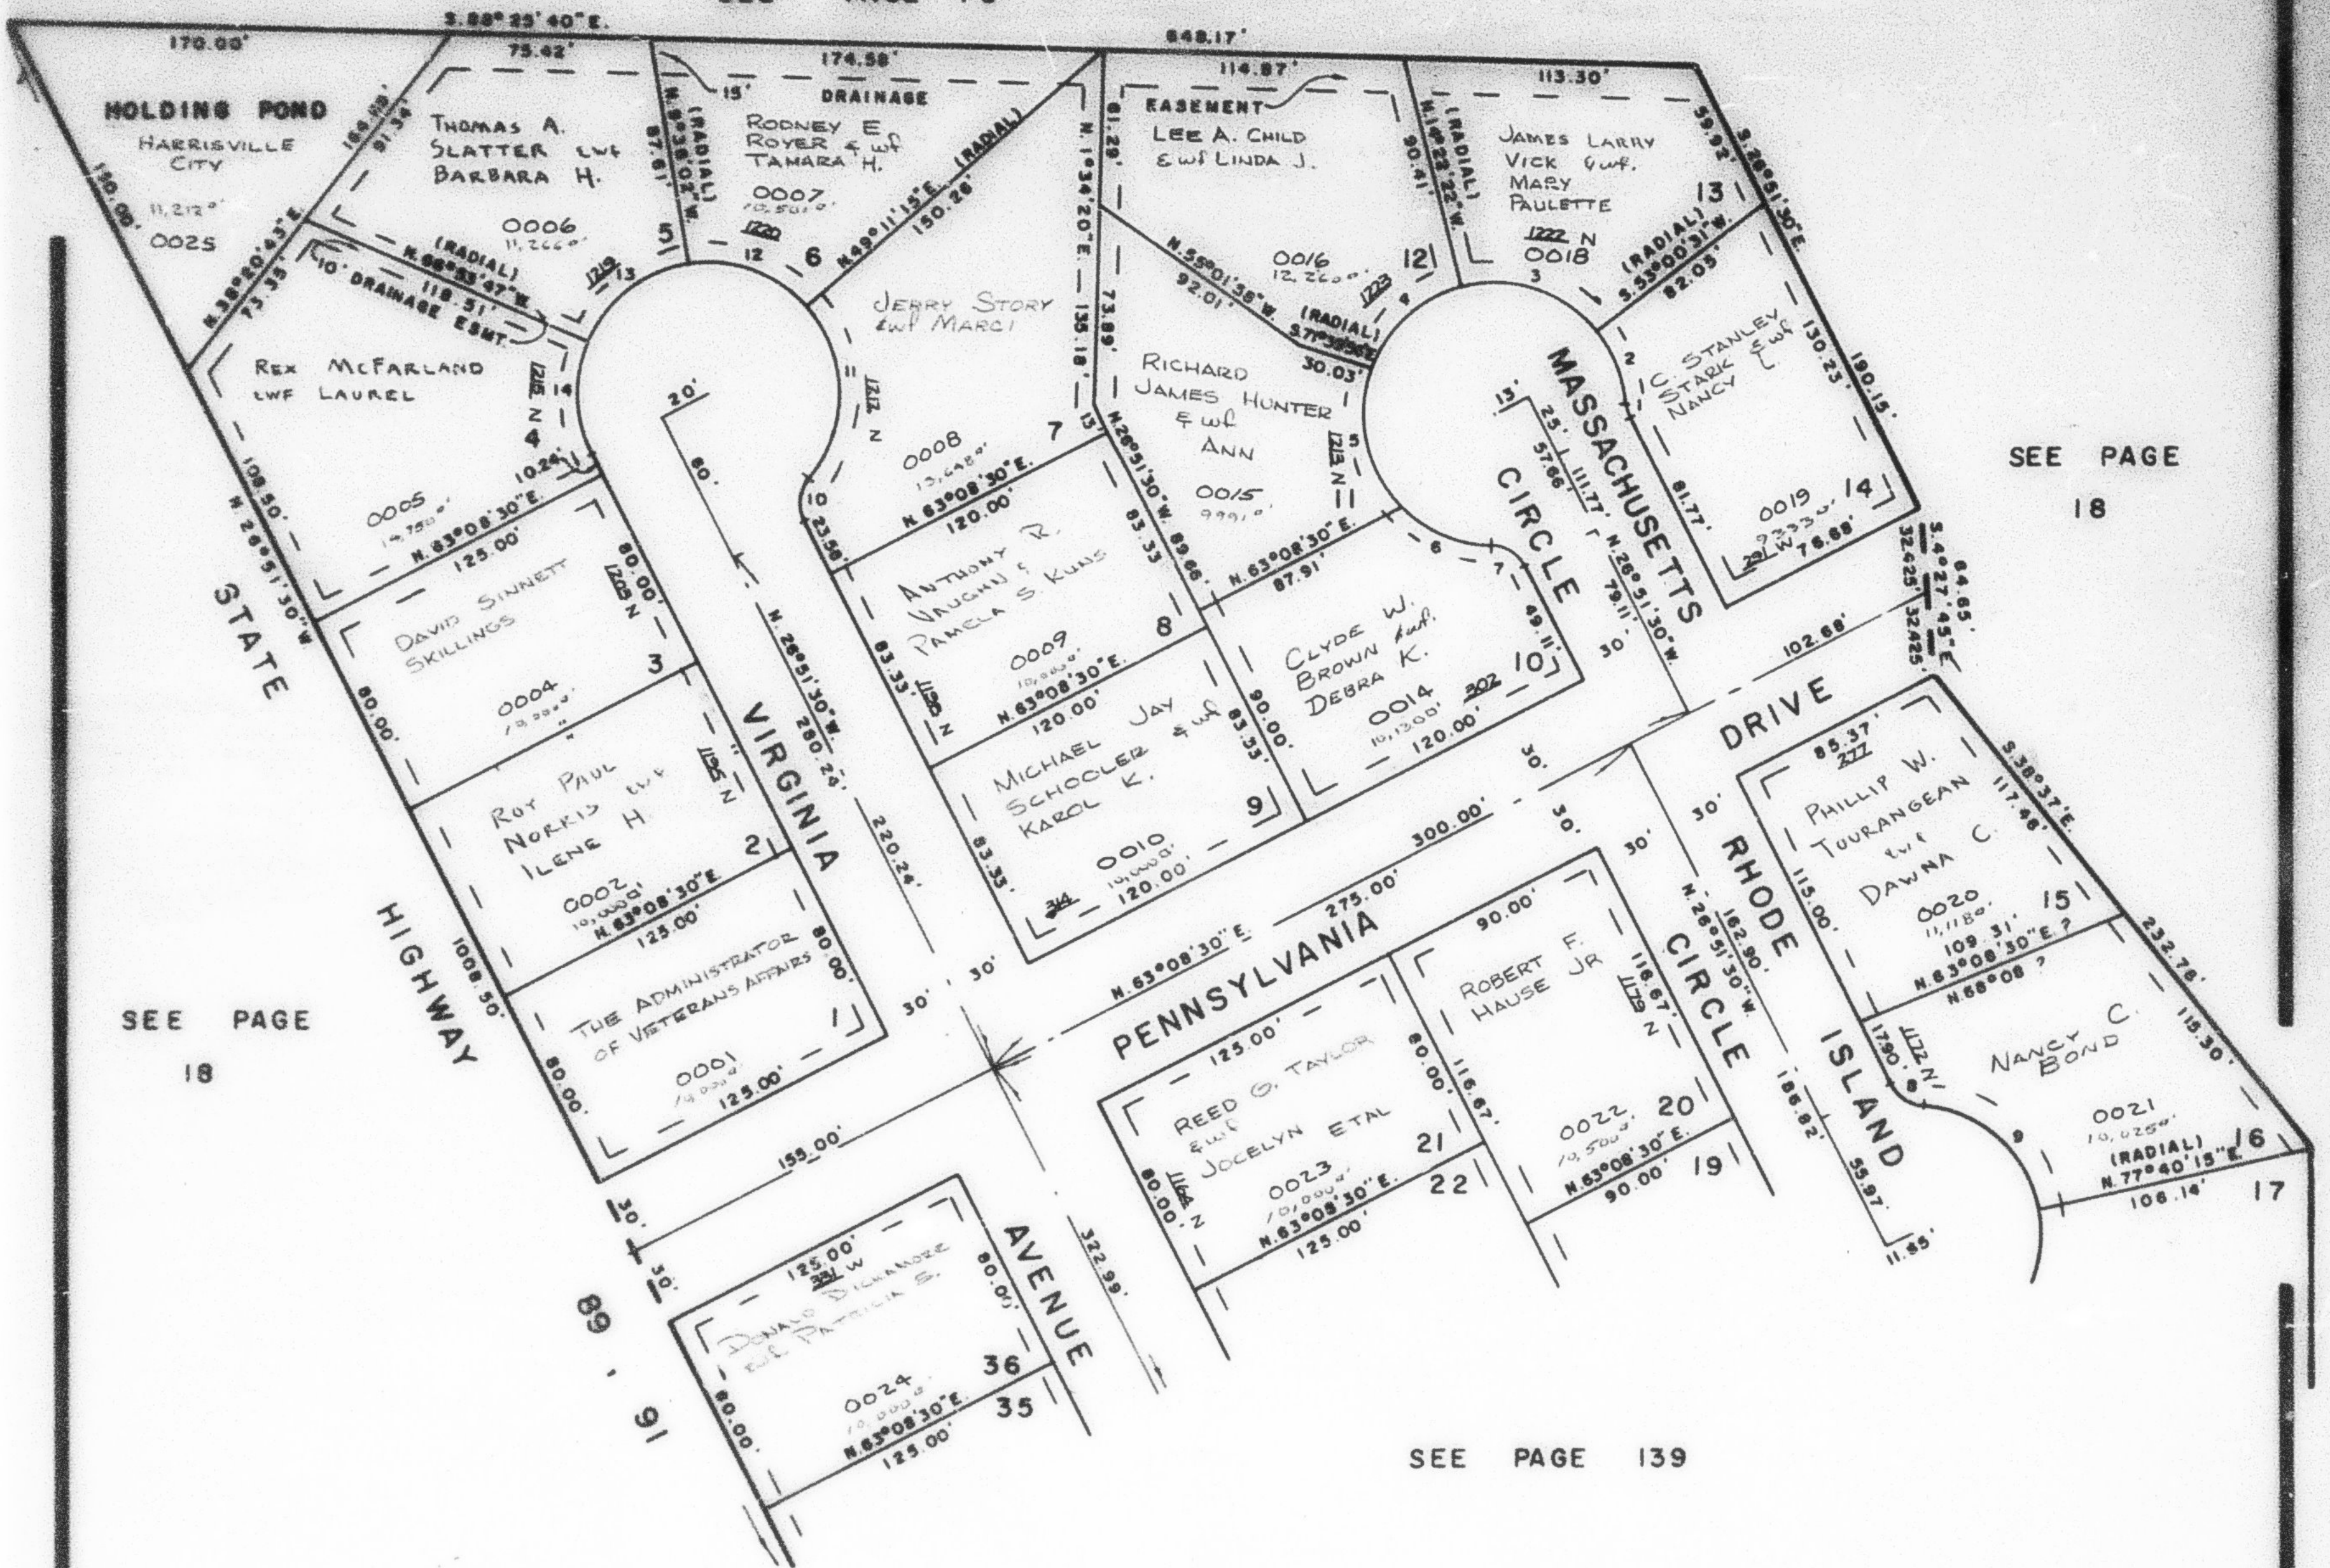

CURVE		DATA	
A	R	A	R
1 22° 37' 12"	15'	8 59° 07' 48"	15'
2 32° 45' 11"	50'	9 73° 38' 33"	50'
3 67° 22' 53"	50'	10 67° 22' 48"	15'
4 57° 17' 34"	50'	11 81° 20' 03"	50'
5 64° 46' 12"	50'	12 58° 47' 17"	50'
6 42° 56' 07"	50'	13 57° 17' 45"	50'
7 62° 30' 45"	15'	14 49° 57' 43"	50'

ALL UTILITY EASEMENTS 7' UNLESS OTHERWISE NOTED

FOR COMPLETE ENG DATA SEE ORIG. DEED PLAT IN BOOK 19, PAGE 87

NOTE: ALL EASEMENTS ARE FOR DRAINAGE (1174-132)

W.F.J. 10-76