

PART OF S.W. 1/4 SEC. 5, T. 6 N., R. 1 W., S. L. B. & M.

138

THE COLONY SUBDIVISION

LOTS 1-16 20, 21 & 36


IN HARRISVILLE CITY

TAXING UNIT : 20

PREFIX : 11-138

SCALE 1" = 50'

SEE PAGE 18

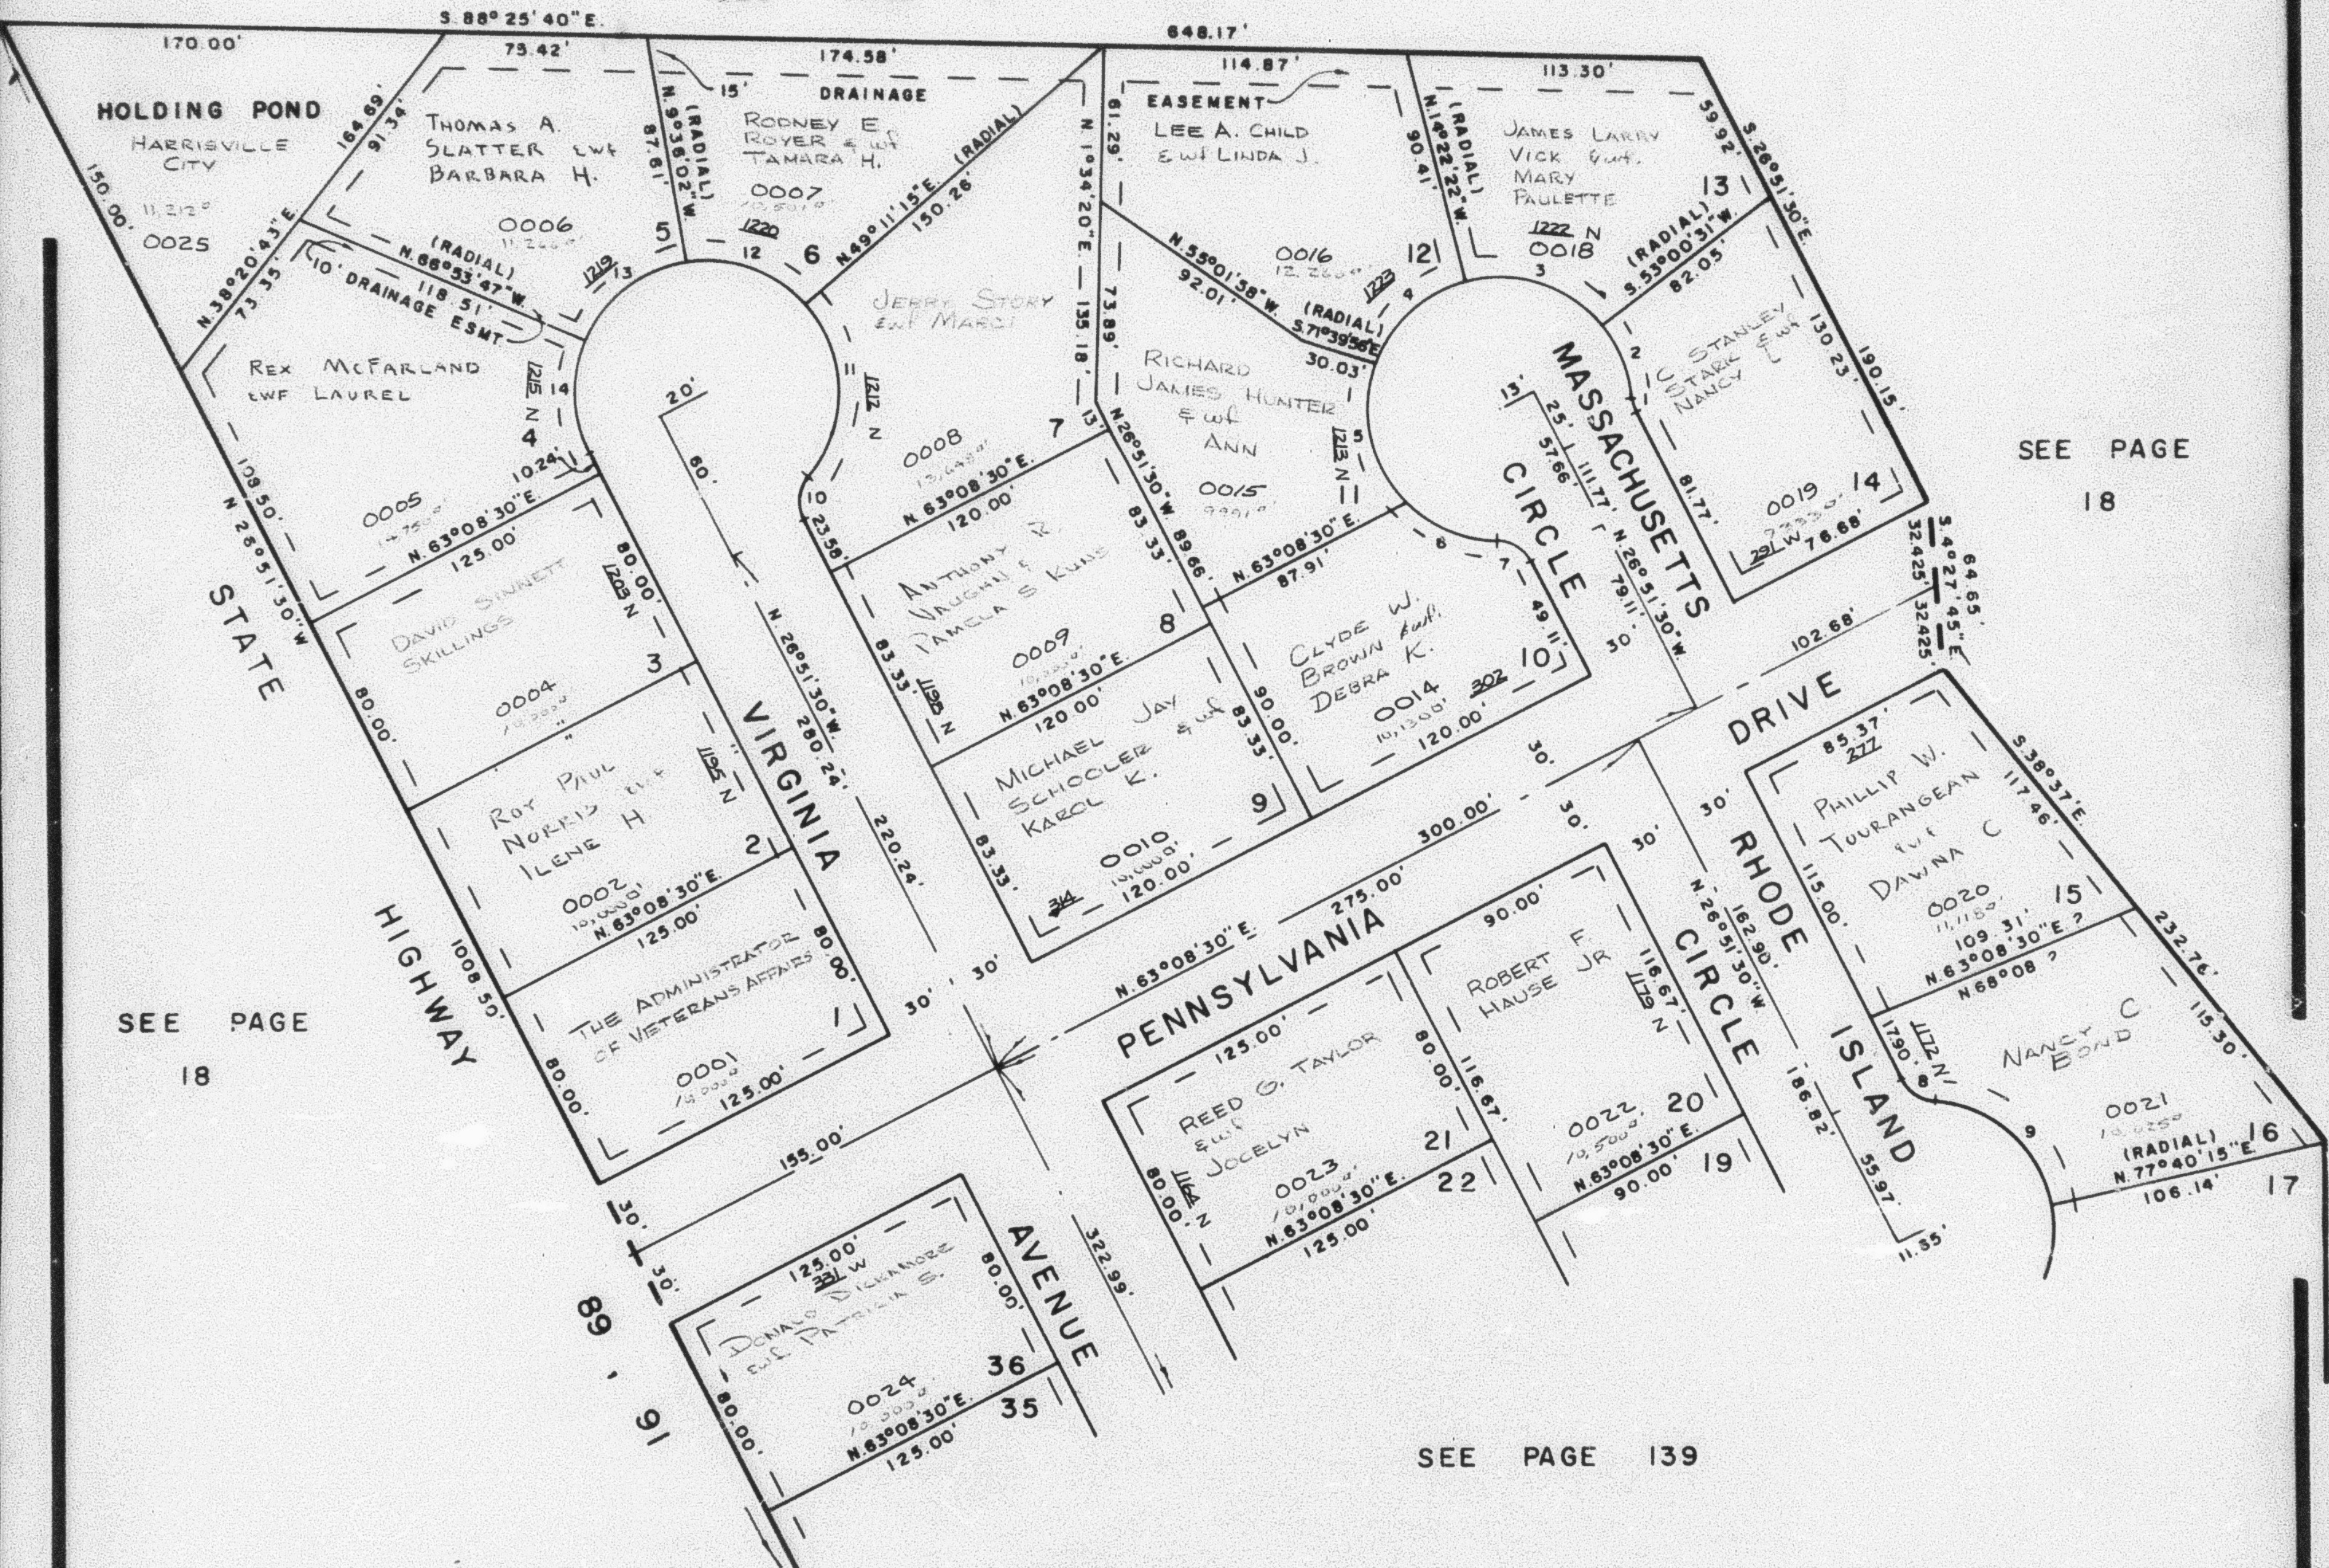

SEE PAGE 18

SEE PAGE 18

SEE PAGE 139

CURVE			DATA		
A	R	L	A	R	L
1 22°37'12"	15'	5.92'	8 59°07'48"	15'	15.48'
2 32°45'11"	50'	28.58'	9 73°39'33"	50'	64.23'
3 67°22'53"	50'	58.80'	10 67°22'48"	15'	17.64'
4 57°17'34"	50'	50.00'	11 81°20'03"	50'	70.98'
5 64°46'12"	50'	56.52'	12 58°47'17"	50'	51.30'
6 42°56'07"	50'	37.47'	13 57°17'45"	50'	50.00'
7 62°30'45"	15'	16.37'	14 49°57'43"	50'	43.60'

ALL UTILITY EASEMENTS 7' UNLESS OTHERWISE NOTED

FOR COMPLETE ENG. DATA SEE ORIG. DED. PLAT IN BOOK 19, PAGE 87

NOTE: ALL EASEMENTS ARE FOR DRAINAGE (1174-132)