

PART OF S.W. 1/4 SEC. 5, T. 6 N., R. 1 W., S. L. B. & M.

138

THE COLONY SUBDIVISION

LOTS 1-16 20, 21 & 36


IN HARRISVILLE CITY

TAXING UNIT: 20

PREFIX: 11-138

SCALE 1" = 50'

SEE PAGE 18

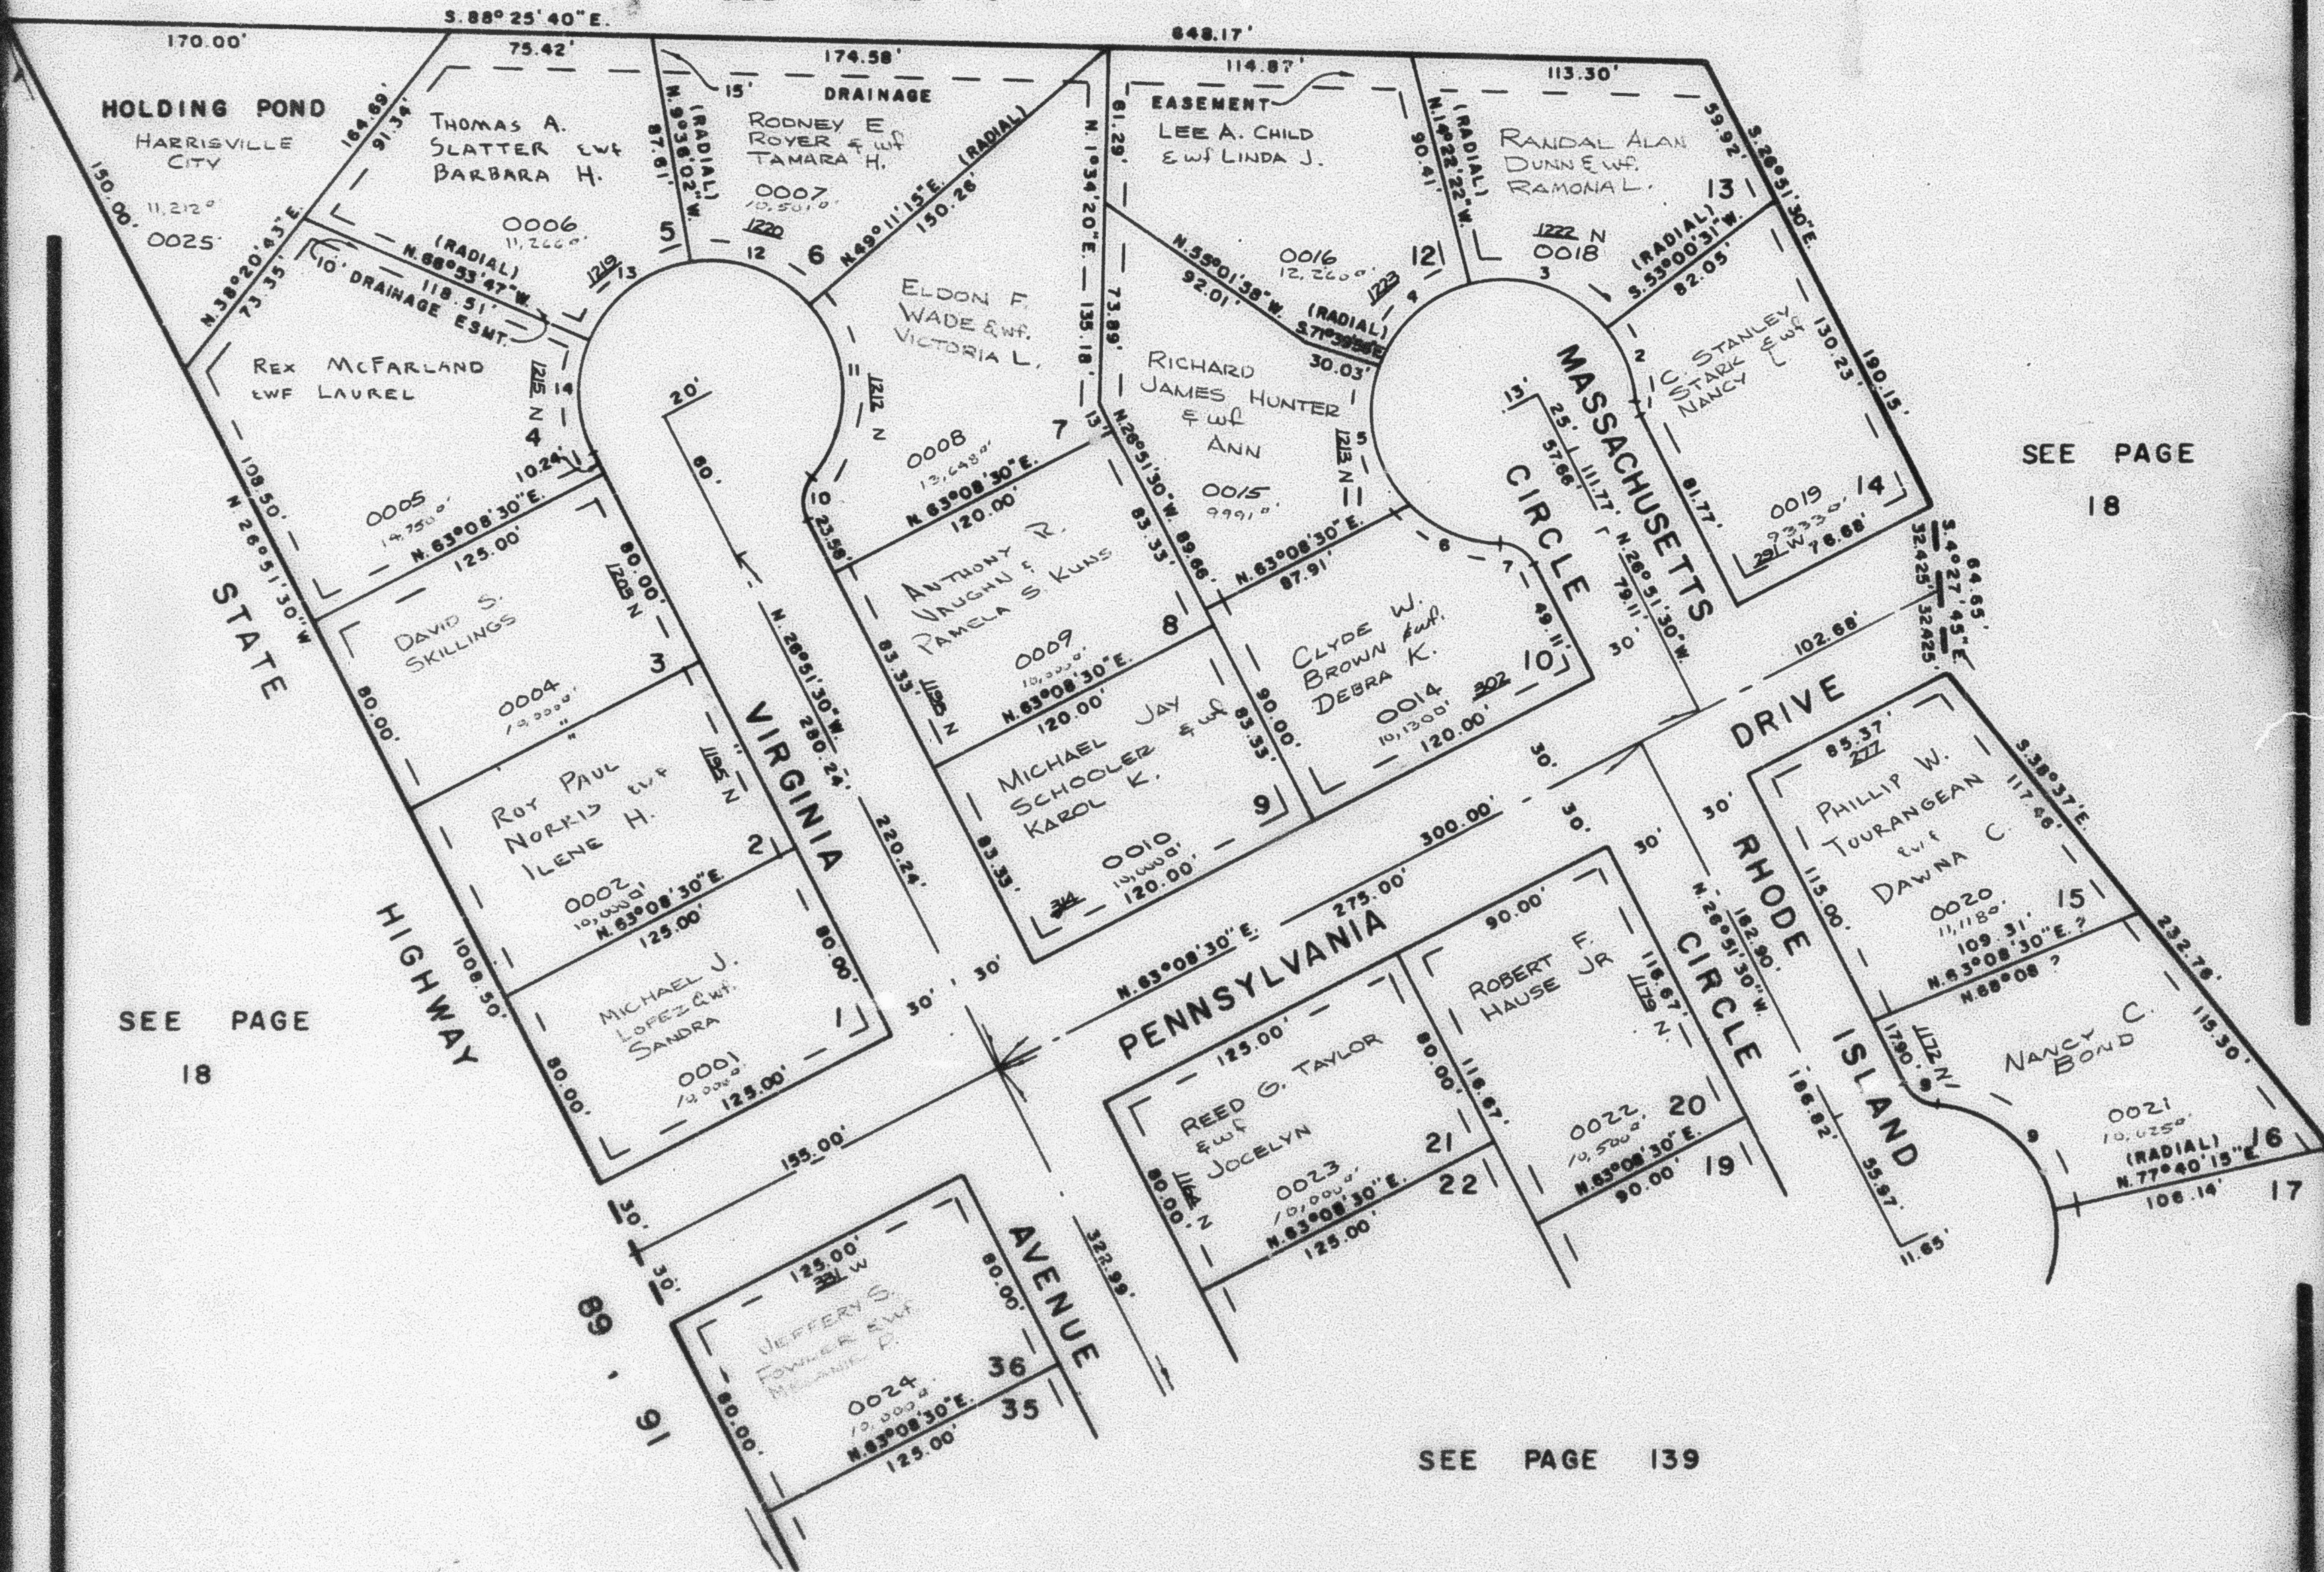

SEE PAGE 18

SEE PAGE 18

SEE PAGE 139

CURVE		DATA		R		L	
A	R	L	A	R	L	A	R
1	22°37'12"	15'	5.92'	8	59°07'48"	15'	15.48'
2	32°45'11"	50'	28.58'	9	73°38'33"	50'	64.23'
3	67°22'53"	50'	58.90'	10	67°22'48"	15'	17.64'
4	37°17'34"	50'	50.00'	11	81°20'03"	50'	70.98'
5	64°48'12"	50'	58.52'	12	58°47'17"	50'	51.30'
6	42°58'07"	50'	37.47'	13	57°17'45"	50'	50.00'
7	82°30'45"	15'	18.37'	14	49°57'43"	50'	43.60'

ALL UTILITY EASEMENTS 7' UNLESS OTHERWISE NOTED

FOR COMPLETE ENG. DATA SEE ORIG. DES. PLAT IN BOOK 19, PAGE 87

NOTE: ALL EASEMENTS ARE FOR DRAINAGE (1174-132)