

PART OF S.W. 1/4 SEC. 5, T. 6 N., R. 1 W., S. L. B. & M.
THE COLONY SUBDIVISION
 LOTS 1-16 20, 21 & 36
 IN HARRISVILLE CITY


138

TAXING UNIT: 20

PREFIX: 11-138

SCALE 1" = 50'

SEE PAGE 18

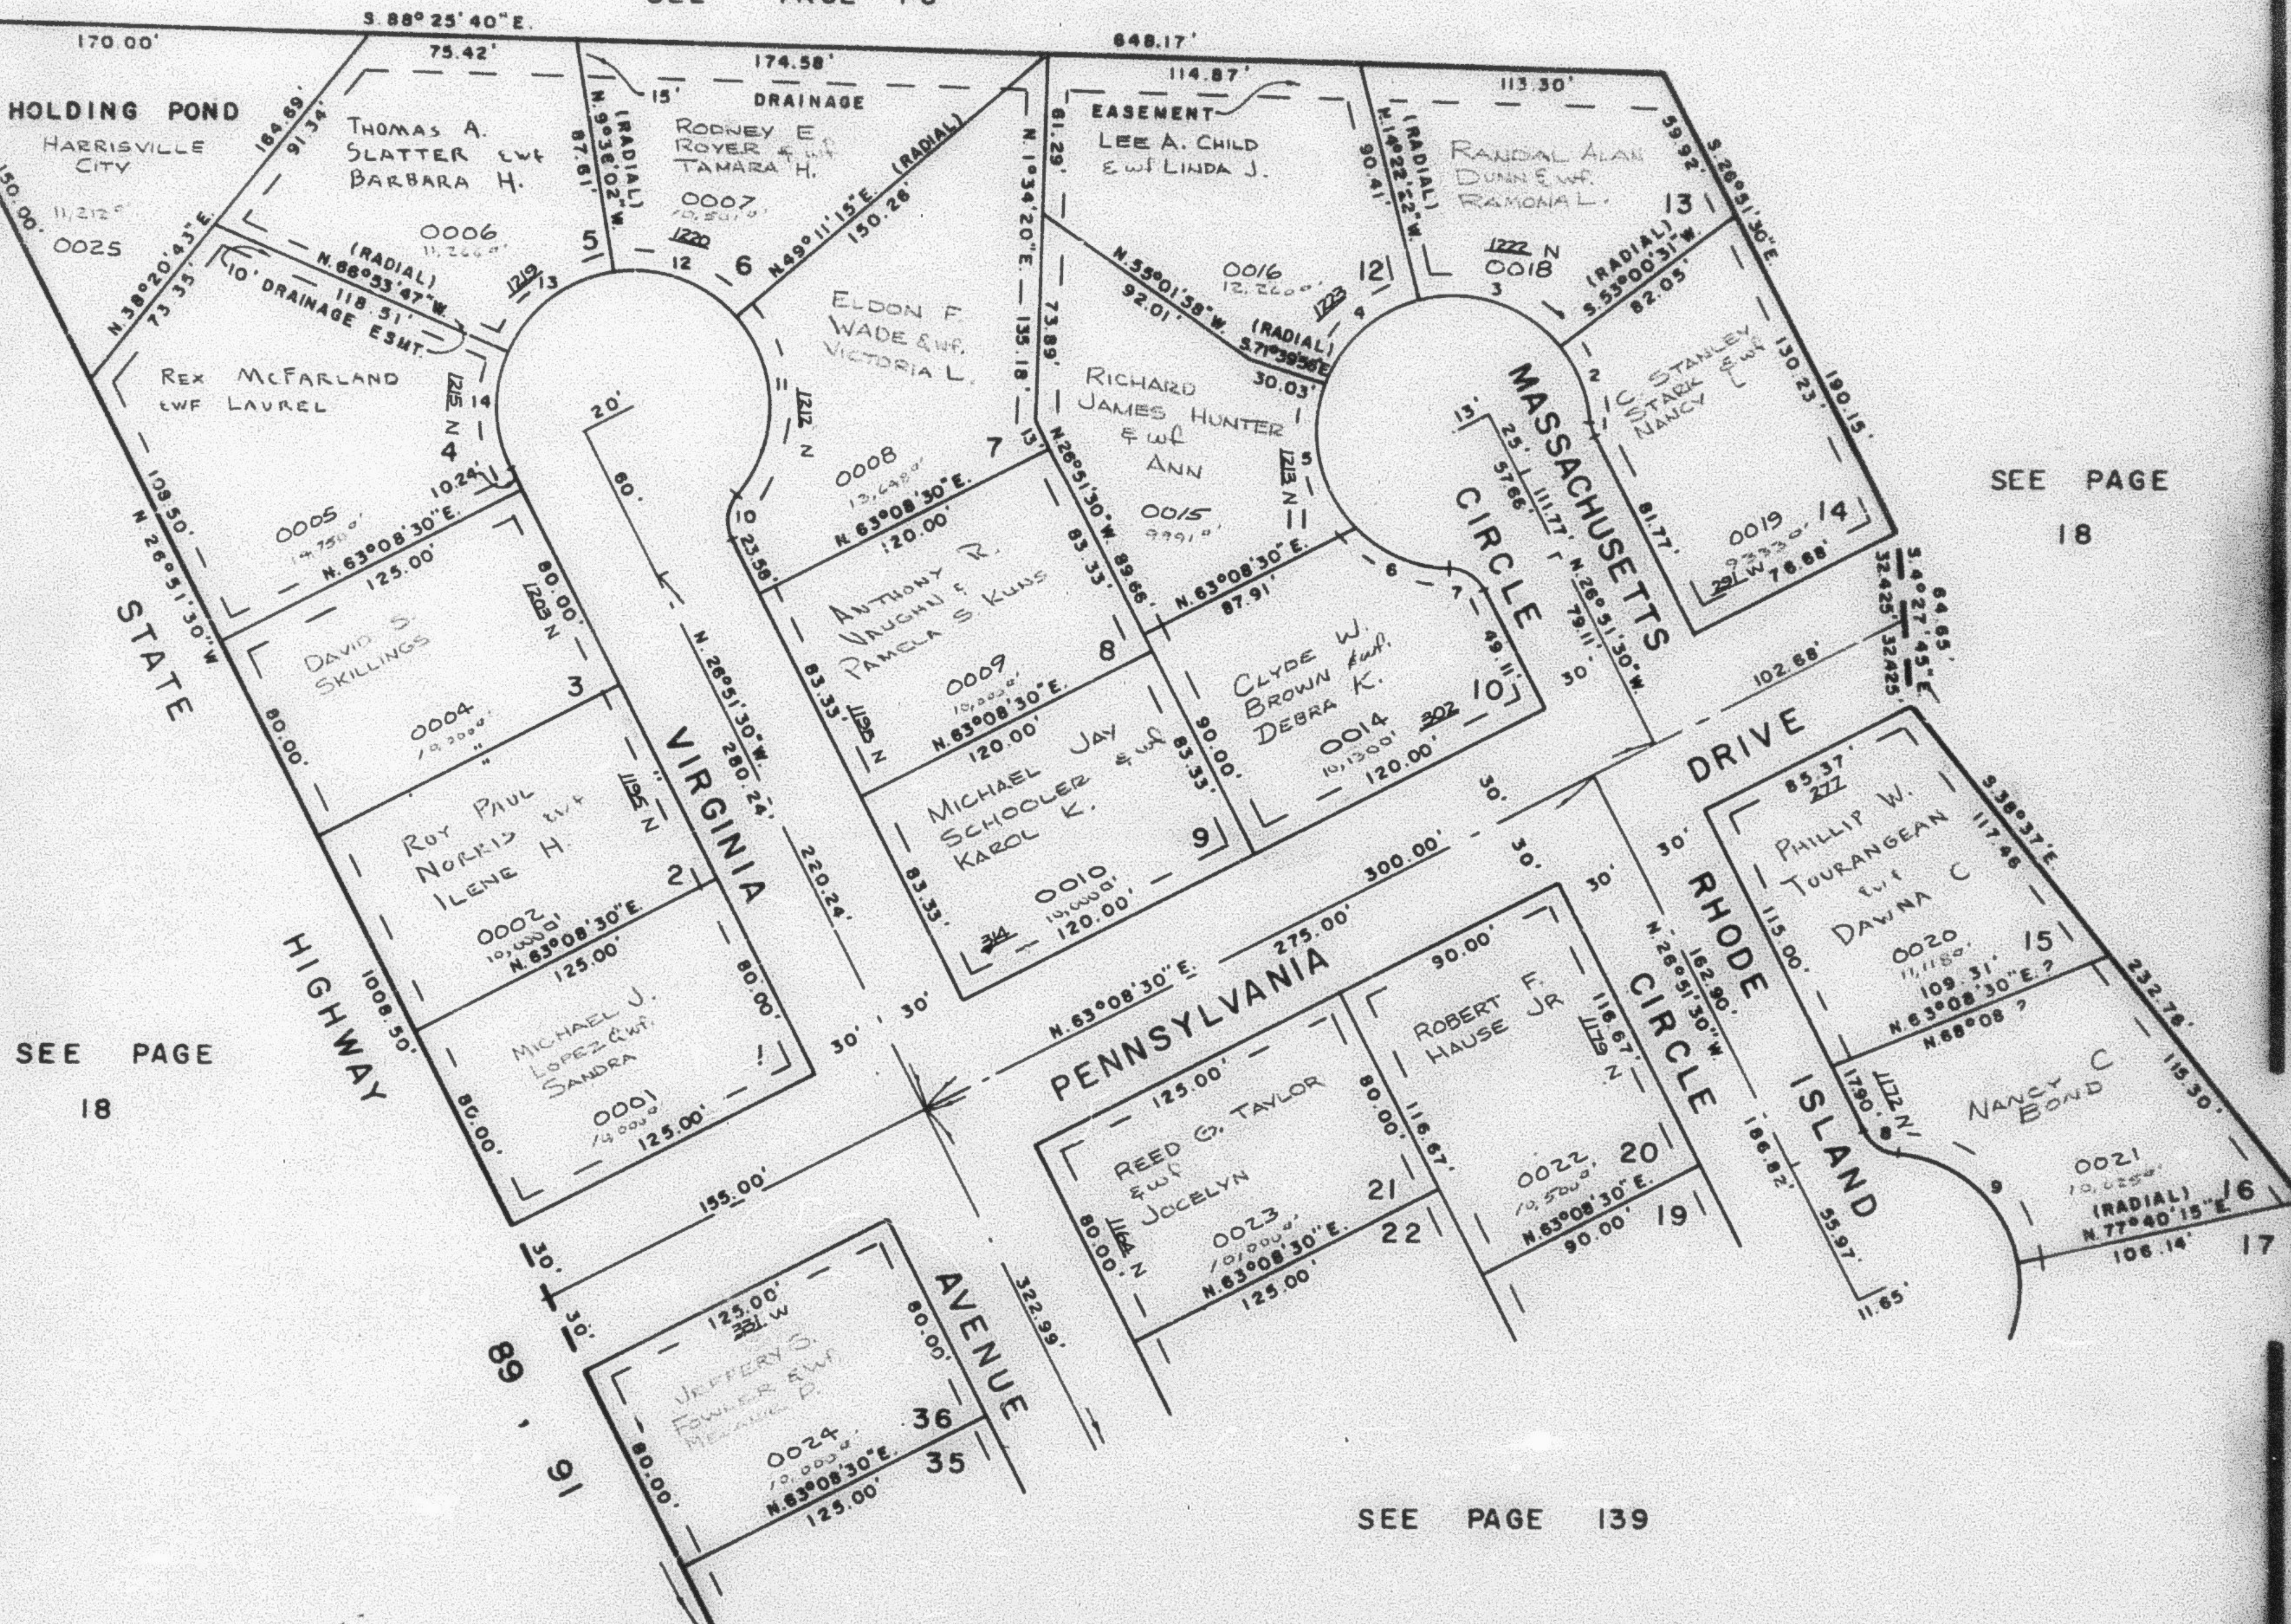

SEE PAGE
18

SEE PAGE
18

SEE PAGE 139

CURVE		DATA	
A	R	A	R
1 22°37'12"	15'	8 59°07'48"	15'
2 32°45'11"	50'	9 73°39'35"	50'
3 67°22'53"	50'	10 67°22'48"	15'
4 57°17'34"	50'	11 81°20'03"	50'
5 84°46'12"	50'	12 58°47'17"	50'
6 42°56'07"	50'	13 57°17'45"	50'
7 62°30'45"	15'	14 49°57'43"	50'

ALL UTILITY EASEMENTS 7'
 UNLESS OTHERWISE NOTED

FOR COMPLETE ENG. DATA
 SEE ORIG. DES. PLAT IN
 BOOK 18, PAGE 87

NOTE: ALL EASEMENTS ARE
 FOR DRAINAGE (1174-132)