

THE COLONY SUBDIVISION

LOTS 1-16 20, 21 & 36


IN HARRISVILLE CITY

TAXING UNIT - 20

PREFIX - 11-138

SCALE 1" = 50'

SEE PAGE 18

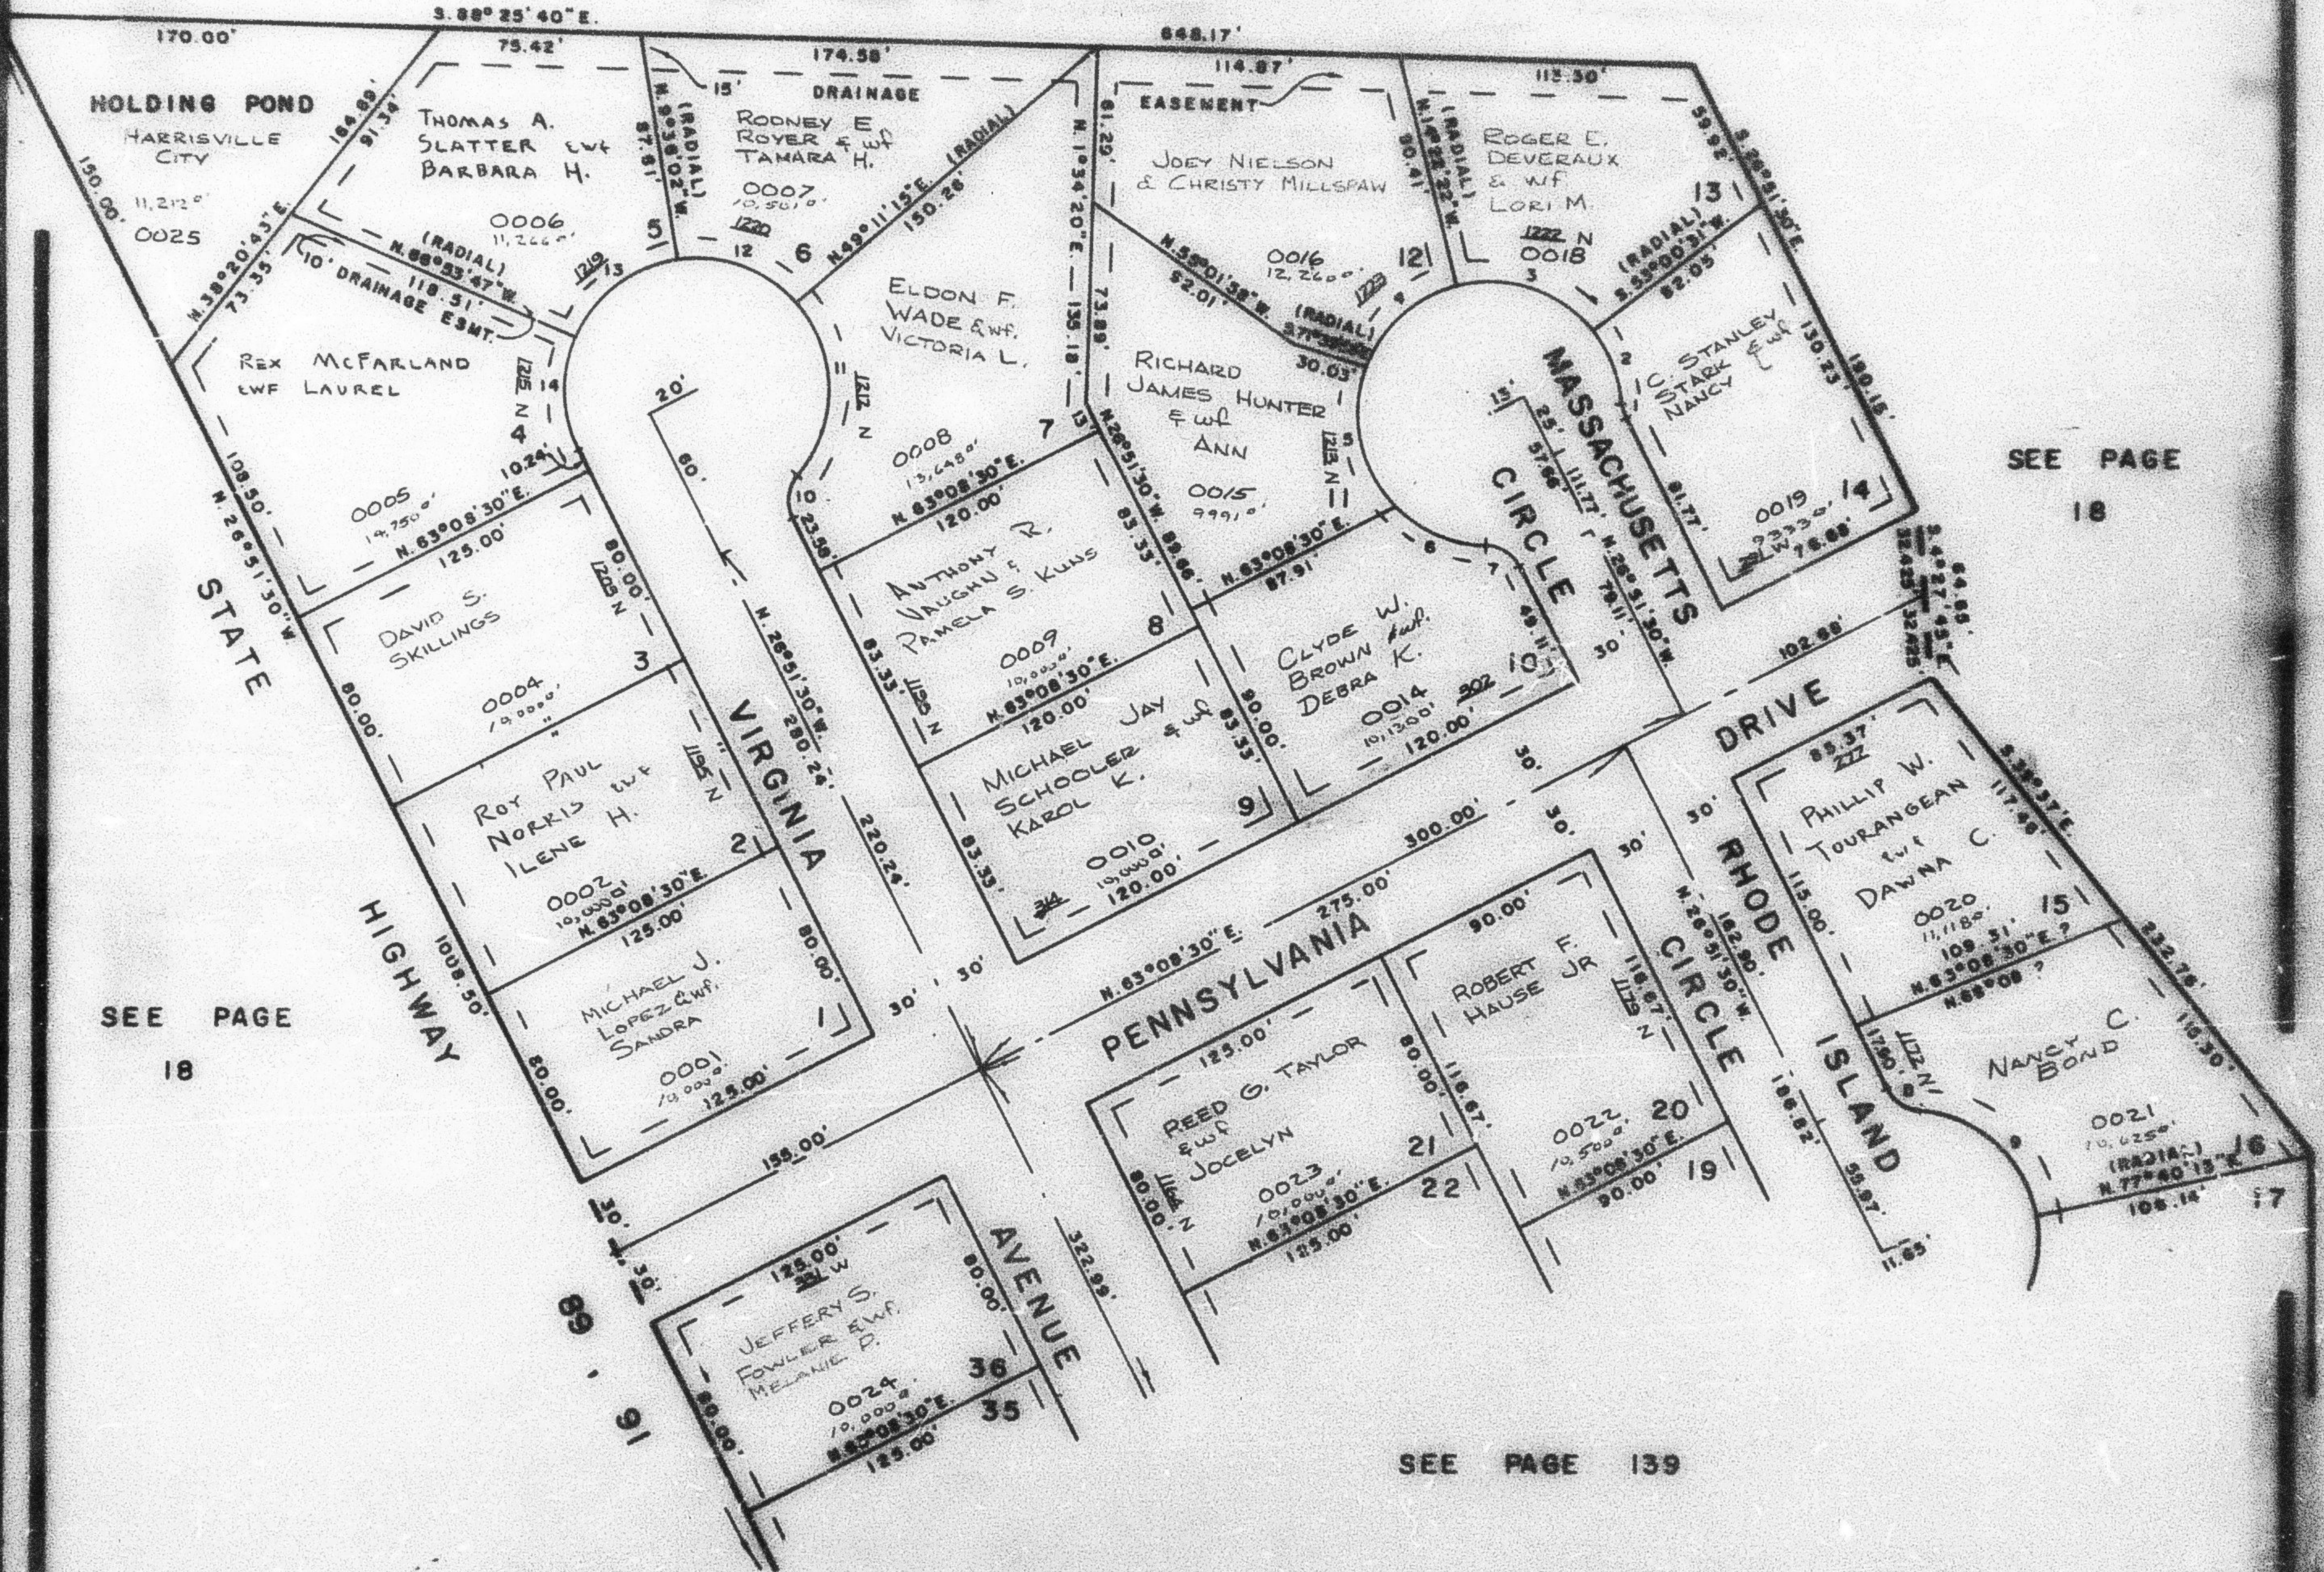

SEE PAGE 18

SEE PAGE 18

SEE PAGE 139

CURVE		DATA		CURVE		DATA	
A	R	L	A	R	L	A	R
1	22°37'12"	15'	5.92'	8	59°07'48"	15'	15.48'
2	32°45'11"	50'	28.58'	9	73°28'35"	50'	84.23'
3	67°22'53"	50'	58.80'	10	87°22'48"	15'	17.84'
4	57°17'34"	50'	50.00'	11	81°20'03"	50'	70.58'
5	64°48'12"	50'	56.52'	12	54°47'17"	50'	51.30'
6	42°58'07"	50'	37.47'	13	57°17'48"	50'	80.00'
7	62°30'45"	15'	18.37'	14	48°57'45"	50'	43.80'

ALL UTILITY EASEMENTS 7' UNLESS OTHERWISE NOTED

FOR COMPLETE ENG. DATA SEE GRIS. DES. PLAT IN BOOK 19, PAGE 57

NOTE: ALL EASEMENTS ARE FOR DRAINAGE (1174-132)