

THE COLONY SUBDIVISION

LOTS 1-16 20, 21 & 36


IN HARRISVILLE CITY

TAXING UNIT: 20

PREFIX: 11-138

SCALE 1" = 50'

SEE PAGE 18

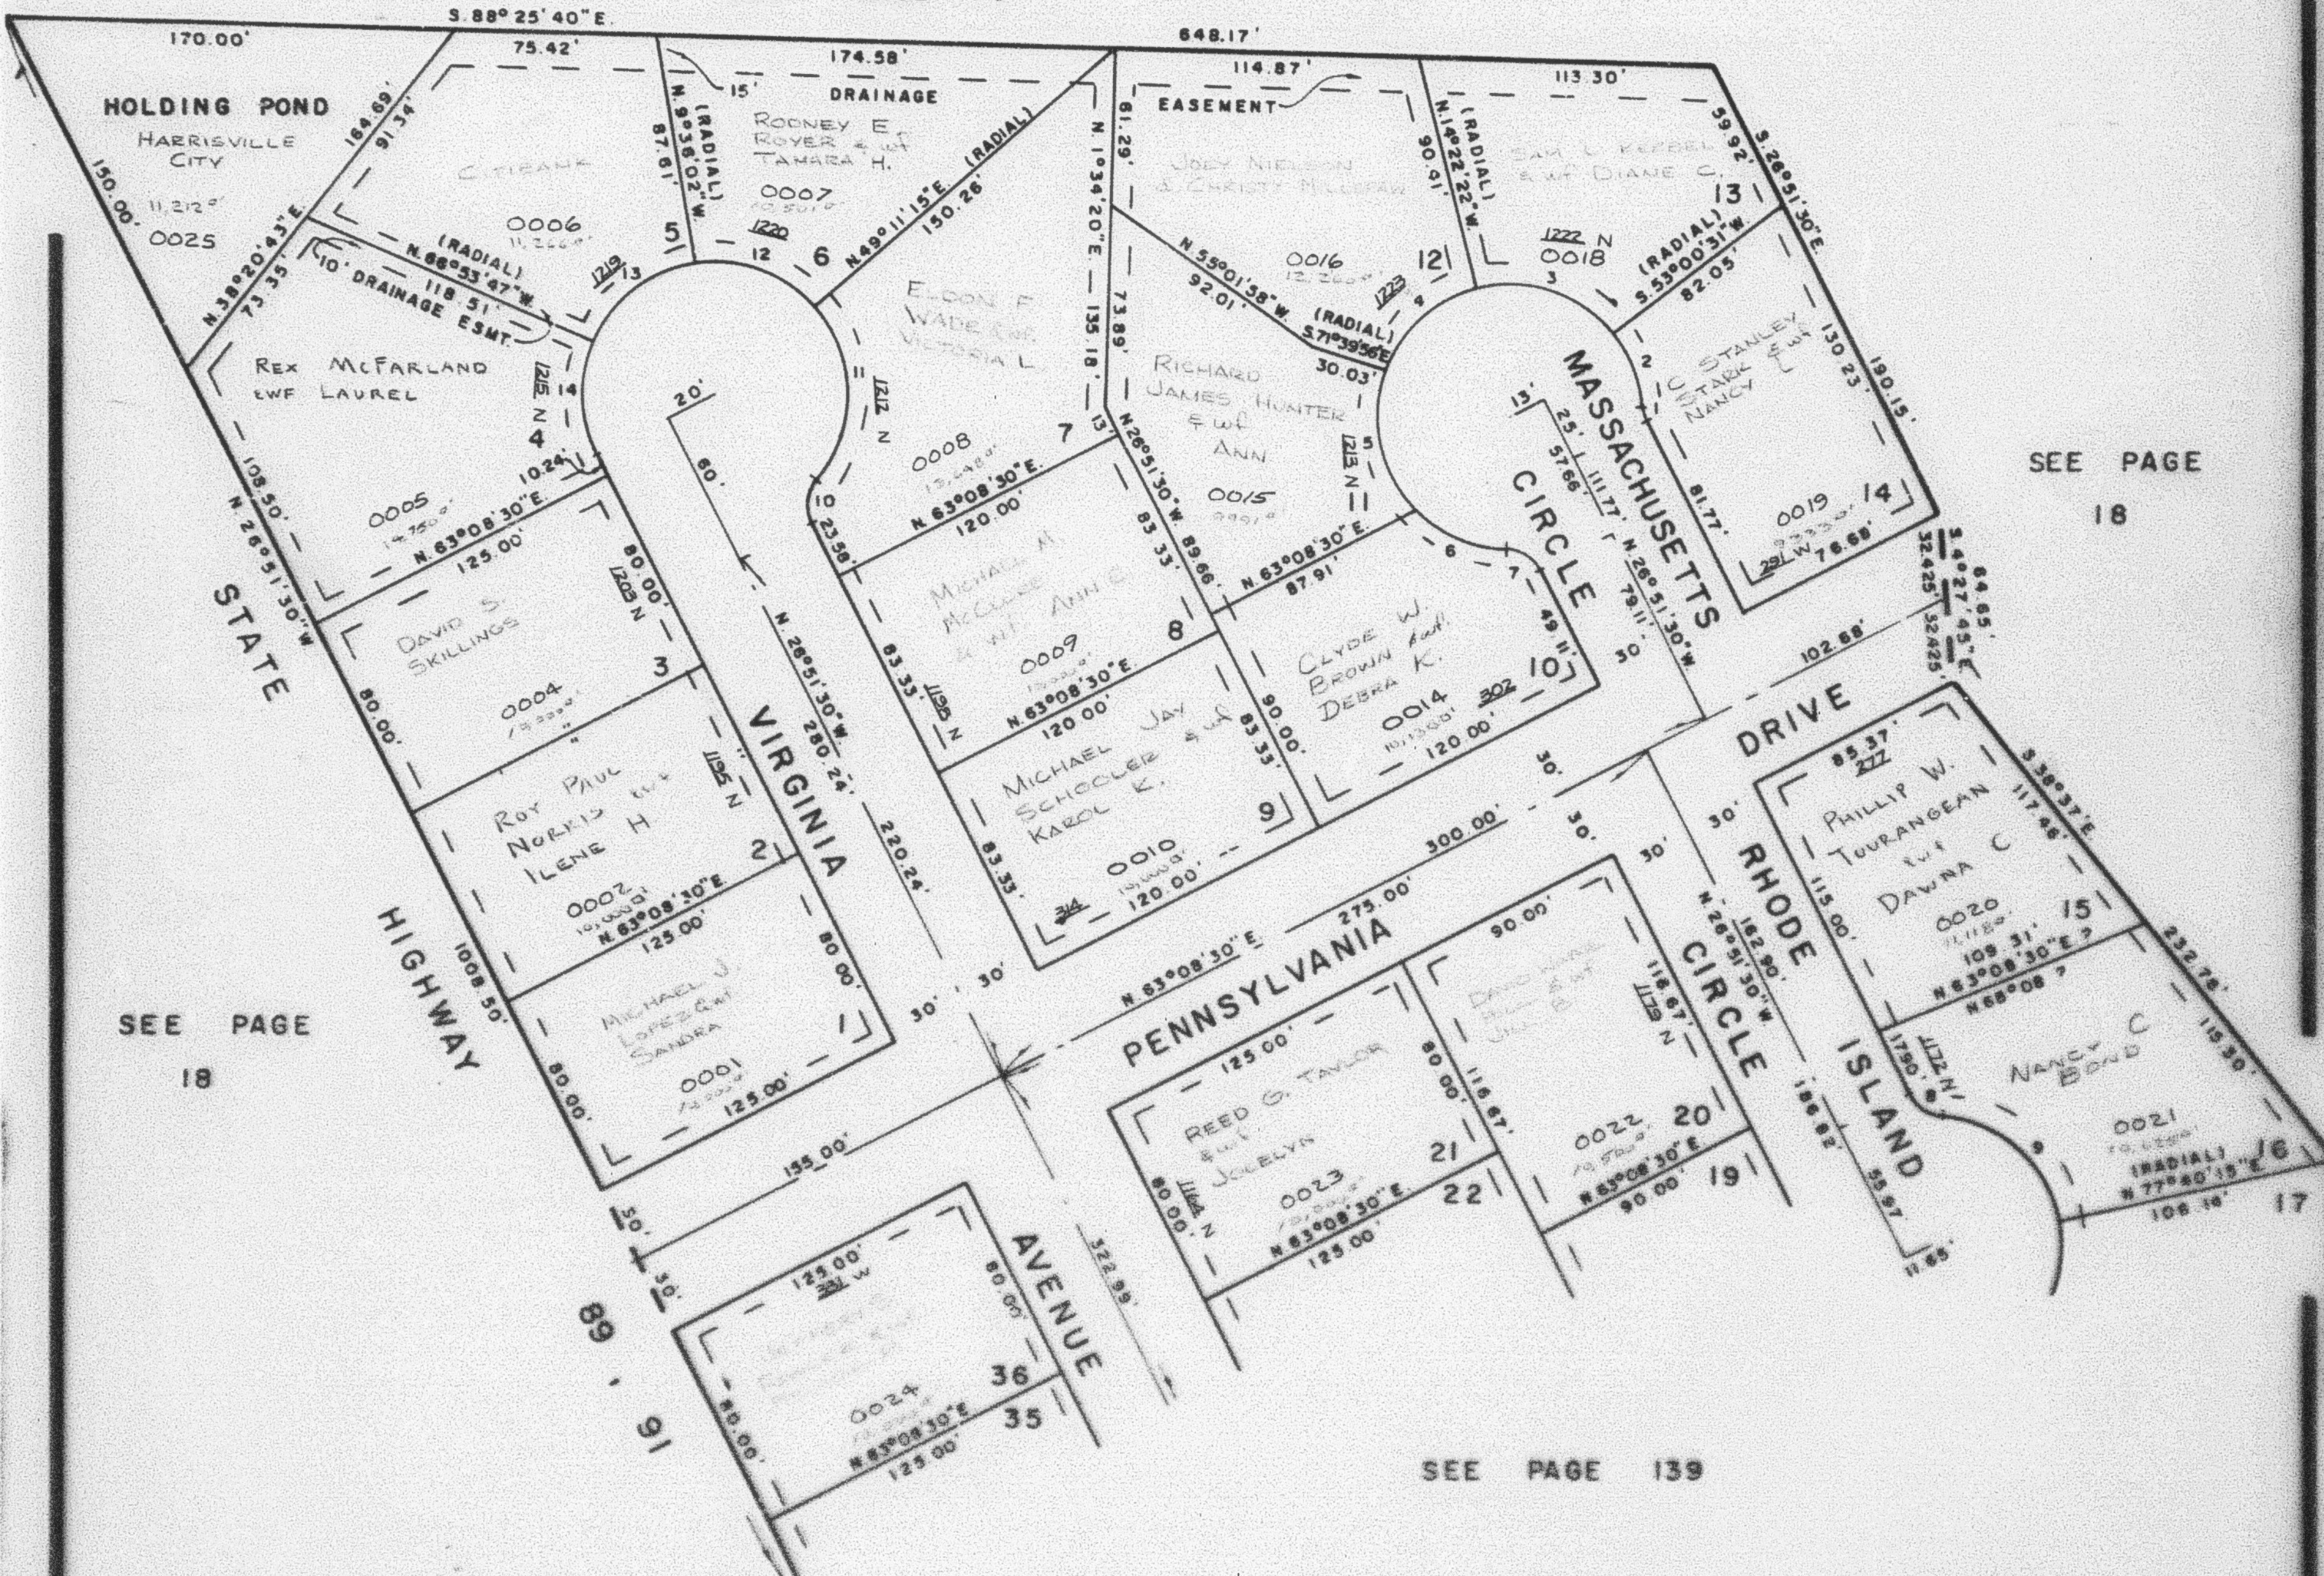

SEE PAGE 18

SEE PAGE 18

SEE PAGE 139

CURVE		DATA		R	
L	D	L	D	L	D
1	22°37'12"	15	59°07'48"	15	15.48'
2	32°45'11"	20	73°38'33"	20	24.23'
3	47°22'53"	30	87°22'48"	30	37.84'
4	59°17'34"	50	91°20'03"	50	70.88'
5	64°48'12"	50	98°45'17"	50	51.50'
6	42°56'07"	50	37°47'	50	50.00'
7	62°30'45"	15	18°37'	50	43.80'

ALL UTILITY EASEMENTS 7' UNLESS OTHERWISE NOTED

FOR COMPLETE END DATA SEE ORIG. SET PLAT IN BOOK 15, PAGE 87

NOTE: ALL EASEMENTS ARE FOR DRAINAGE (1774-1775)