

PART OF S.W. 1/4 SEC. 5, T.6N., R.1W., S.L.B. & M.
THE COLONY SUBDIVISION
 LOTS 1-16 20, 21 & 36
 IN HARRISVILLE CITY


138

TAXING UNIT 20

PREFIX 11-138

SCALE 1" = 50'

SEE PAGE 18

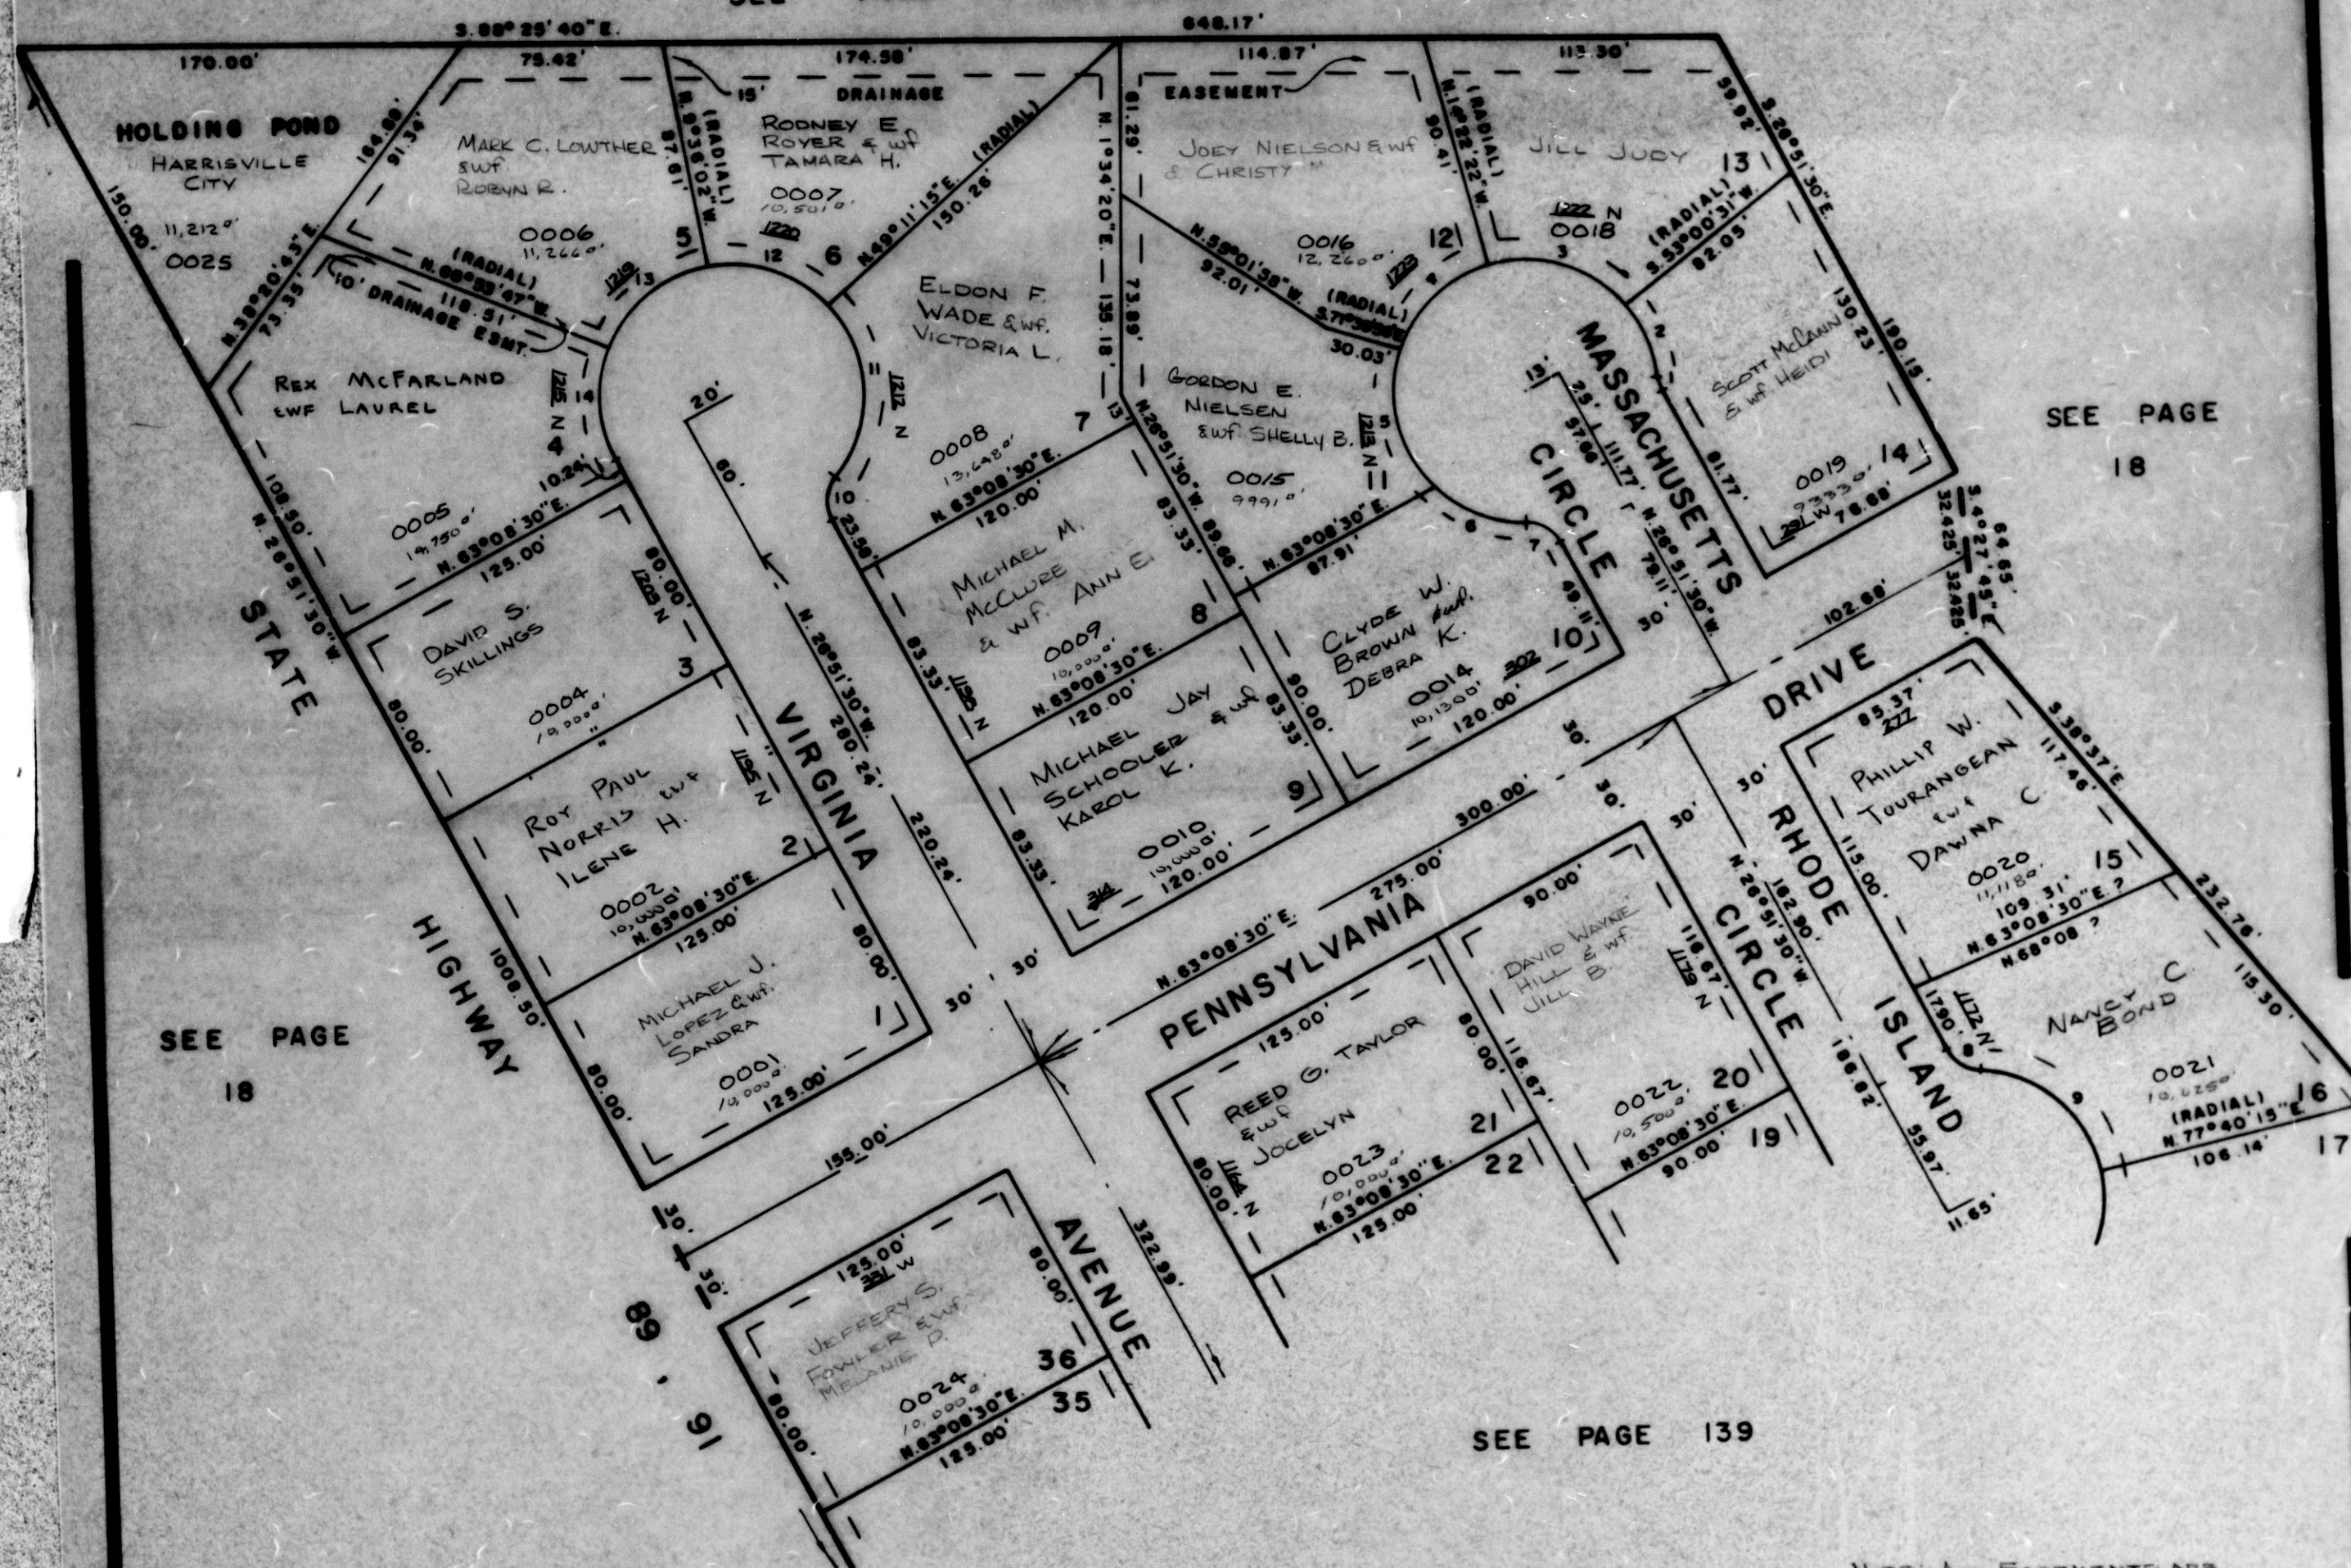

SEE PAGE 18

SEE PAGE 18

SEE PAGE 139

NOTE: ALL EASEMENTS ARE FOR DRAINAGE (1174-132)

ALL UTILITY EASEMENTS 7' UNLESS OTHERWISE NOTED

FOR COMPLETE ENG. DATA SEE ORIG. DED. PLAT IN BOOK 19, PAGE 87

W.F.J. 10-76

CURVE			DATA				
	A	R		A	R	L	
1	22°37'12"	15'	5.92	8	59°07'48"	15'	15.48'
2	32°45'11"	50'	28.58	9	73°38'35"	50'	64.23'
3	67°22'53"	50'	58.80	10	67°22'48"	15'	17.64'
4	57°17'34"	50'	50.00	41	81°26'03"	50'	70.98'
5	64°46'12"	50'	58.52	12	56°47'17"	50'	51.30'
6	42°58'07"	50'	37.47	13	57°17'45"	50'	50.00'
7	62°30'45"	19'	16.37	14	49°57'43"	50'	43.60'