

THE COLONY SUBDIVISION

LOTS 1-16 20, 21 & 36


IN HARRISVILLE CITY

TAXING UNIT: 20

PREFIX: 11-138

SCALE 1" = 50'

SEE PAGE 18

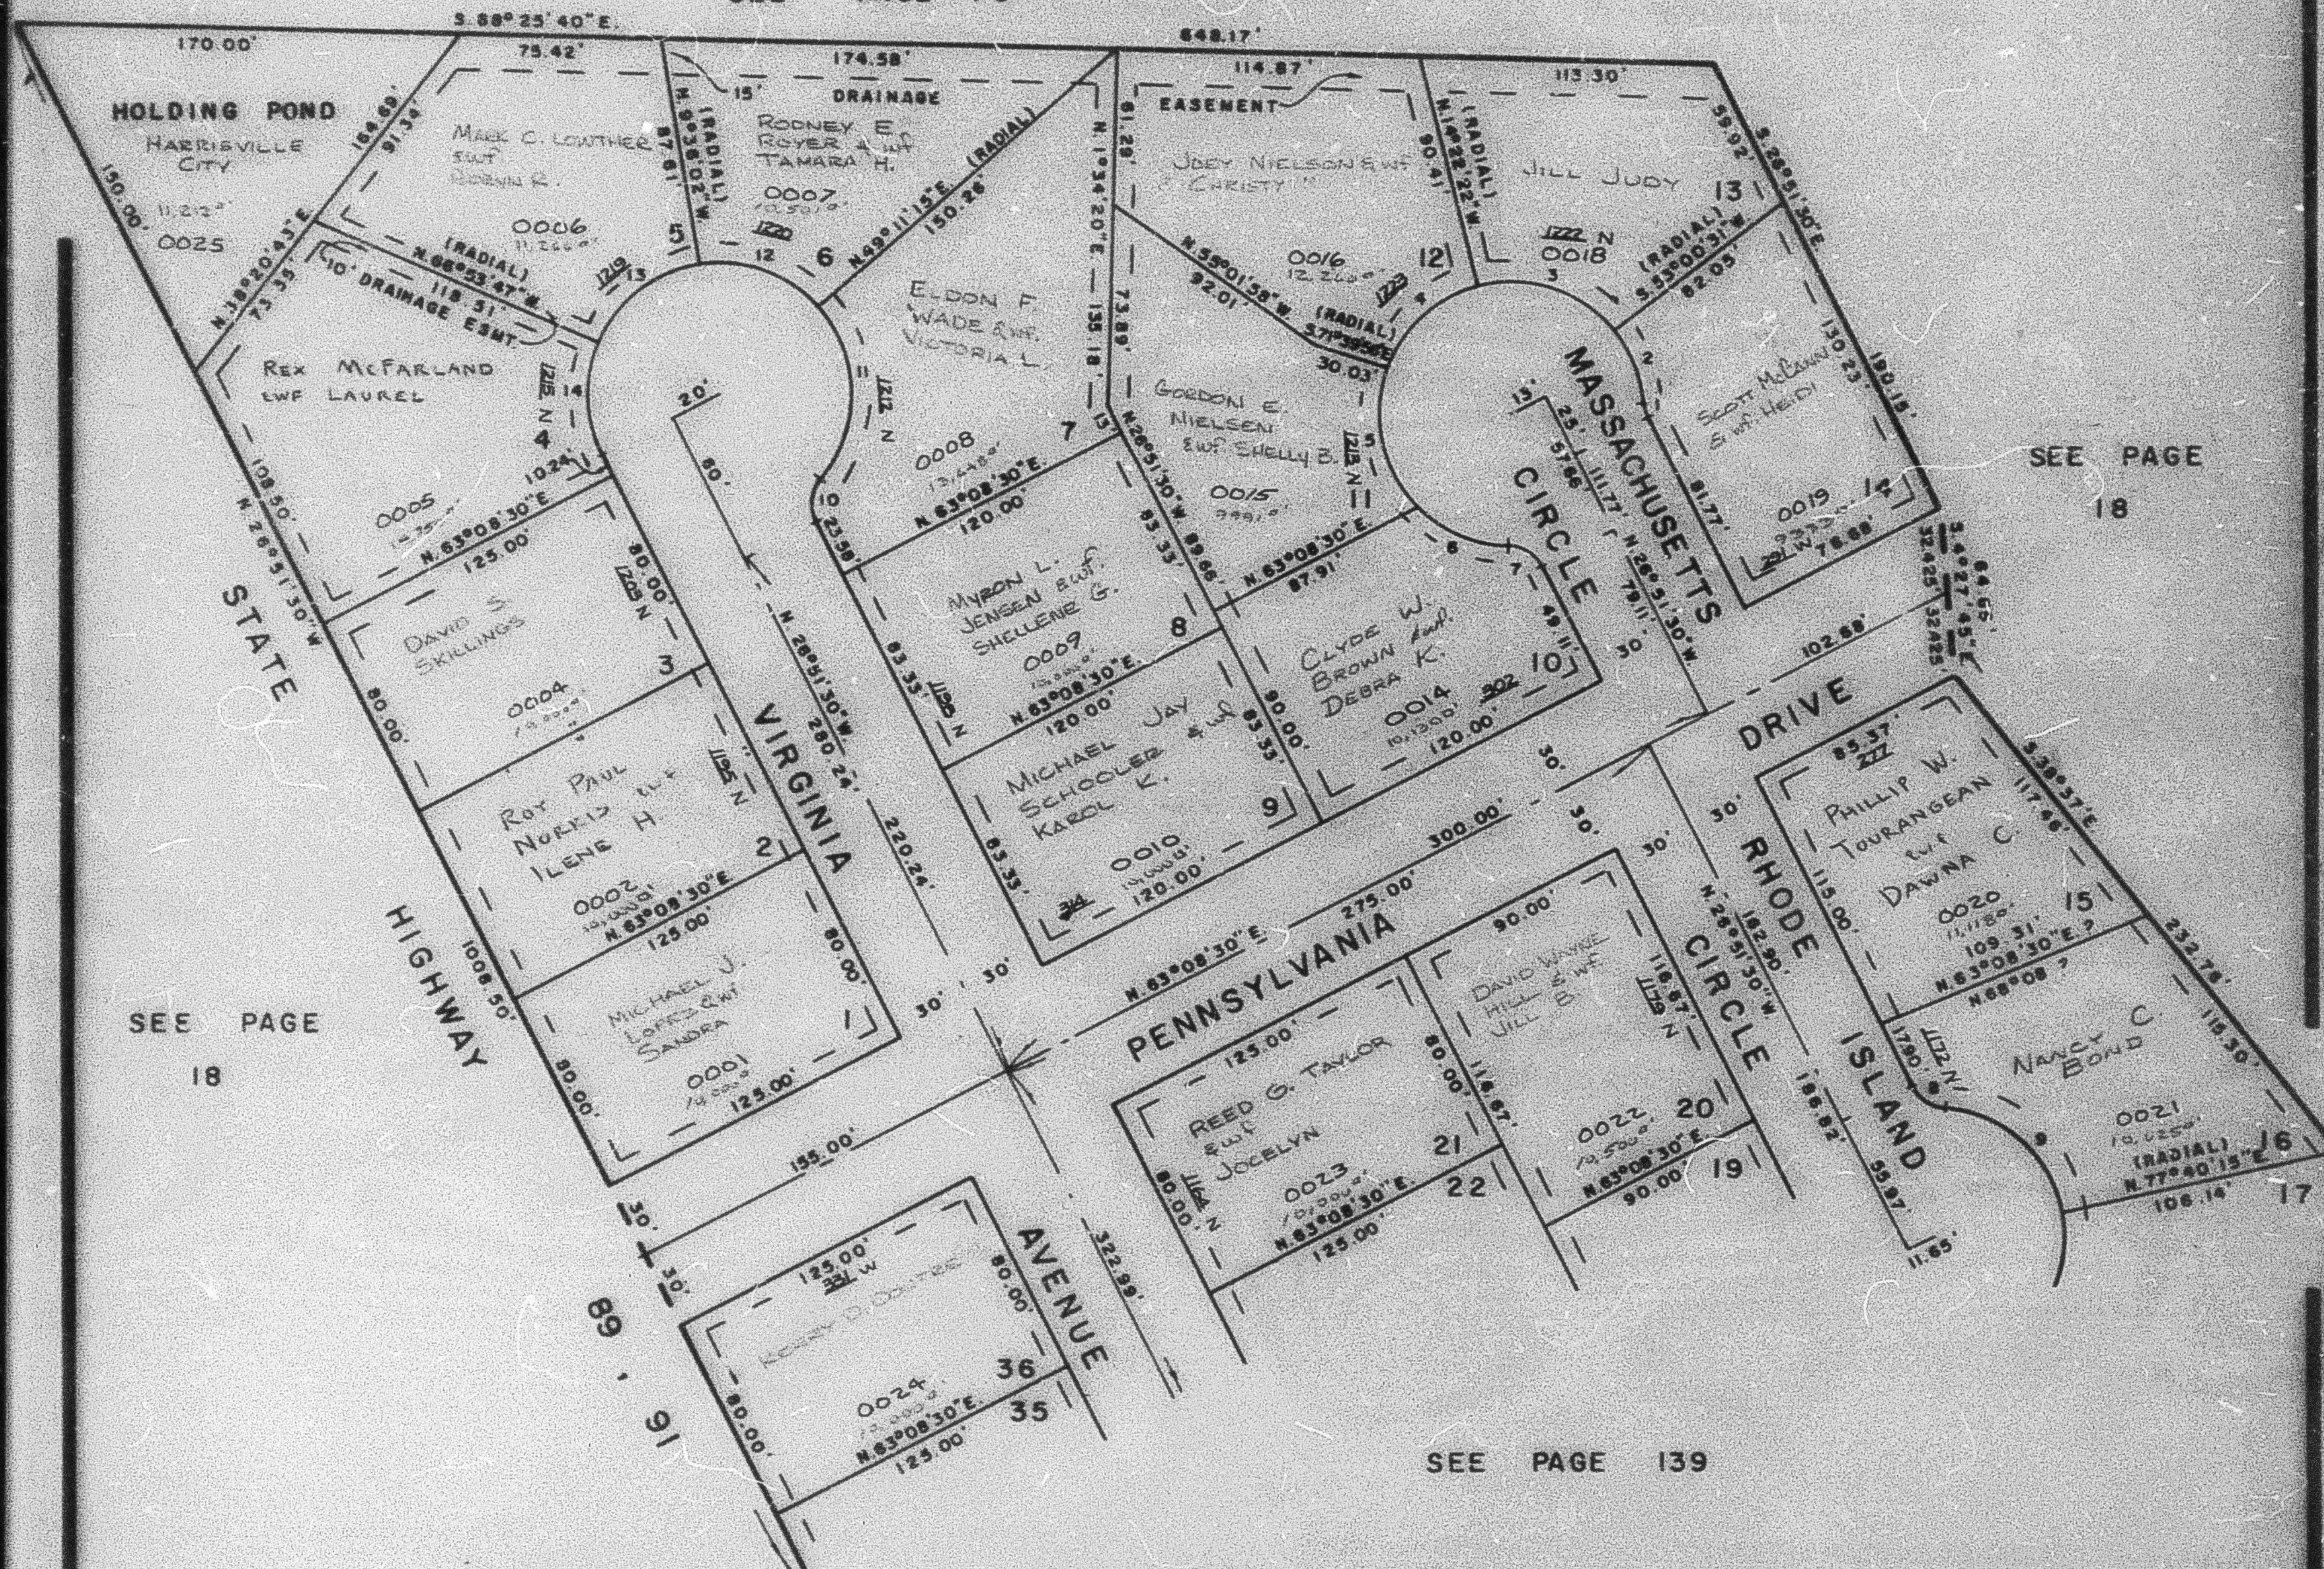

SEE PAGE
18

SEE PAGE
18

SEE PAGE 139

NOTE: ALL EASEMENTS ARE
FOR DRAINAGE (1174-132)

ALL UTILITY EASEMENTS 7'
UNLESS OTHERWISE NOTED

FOR COMPLETE ENG. DATA
SEE ORIG. DEED. PLAT IN
BOOK 19, PAGE 87

CURVE		DATA		CURVE		DATA	
A	R	L	A	R	L	A	R
1	22° 37' 12"	15'	59° 07' 48"	15'	15.48'	2	32° 45' 11"
2	32° 45' 11"	50'	73° 39' 35"	50'	64.23'	3	87° 22' 53"
3	87° 22' 53"	50'	87° 22' 48"	15'	17.64'	4	57° 17' 34"
4	57° 17' 34"	50'	81° 20' 03"	50'	70.98'	5	64° 48' 12"
5	64° 48' 12"	50'	58° 47' 17"	50'	51.30'	6	42° 58' 07"
6	42° 58' 07"	50'	57° 17' 45"	50'	50.00'	7	62° 30' 45"
7	62° 30' 45"	15'	49° 51' 43"	50'	43.60'		