

PART OF S.W. 1/4 SEC. 5, T.6N., R.1W., S.L.B. & M.

138

THE COLONY SUBDIVISION

LOTS 1-16 20, 21 & 36


IN HARRISVILLE CITY

TAXING UNIT 20

PREFIX 11-138

SCALE 1" = 50'

SEE PAGE 18

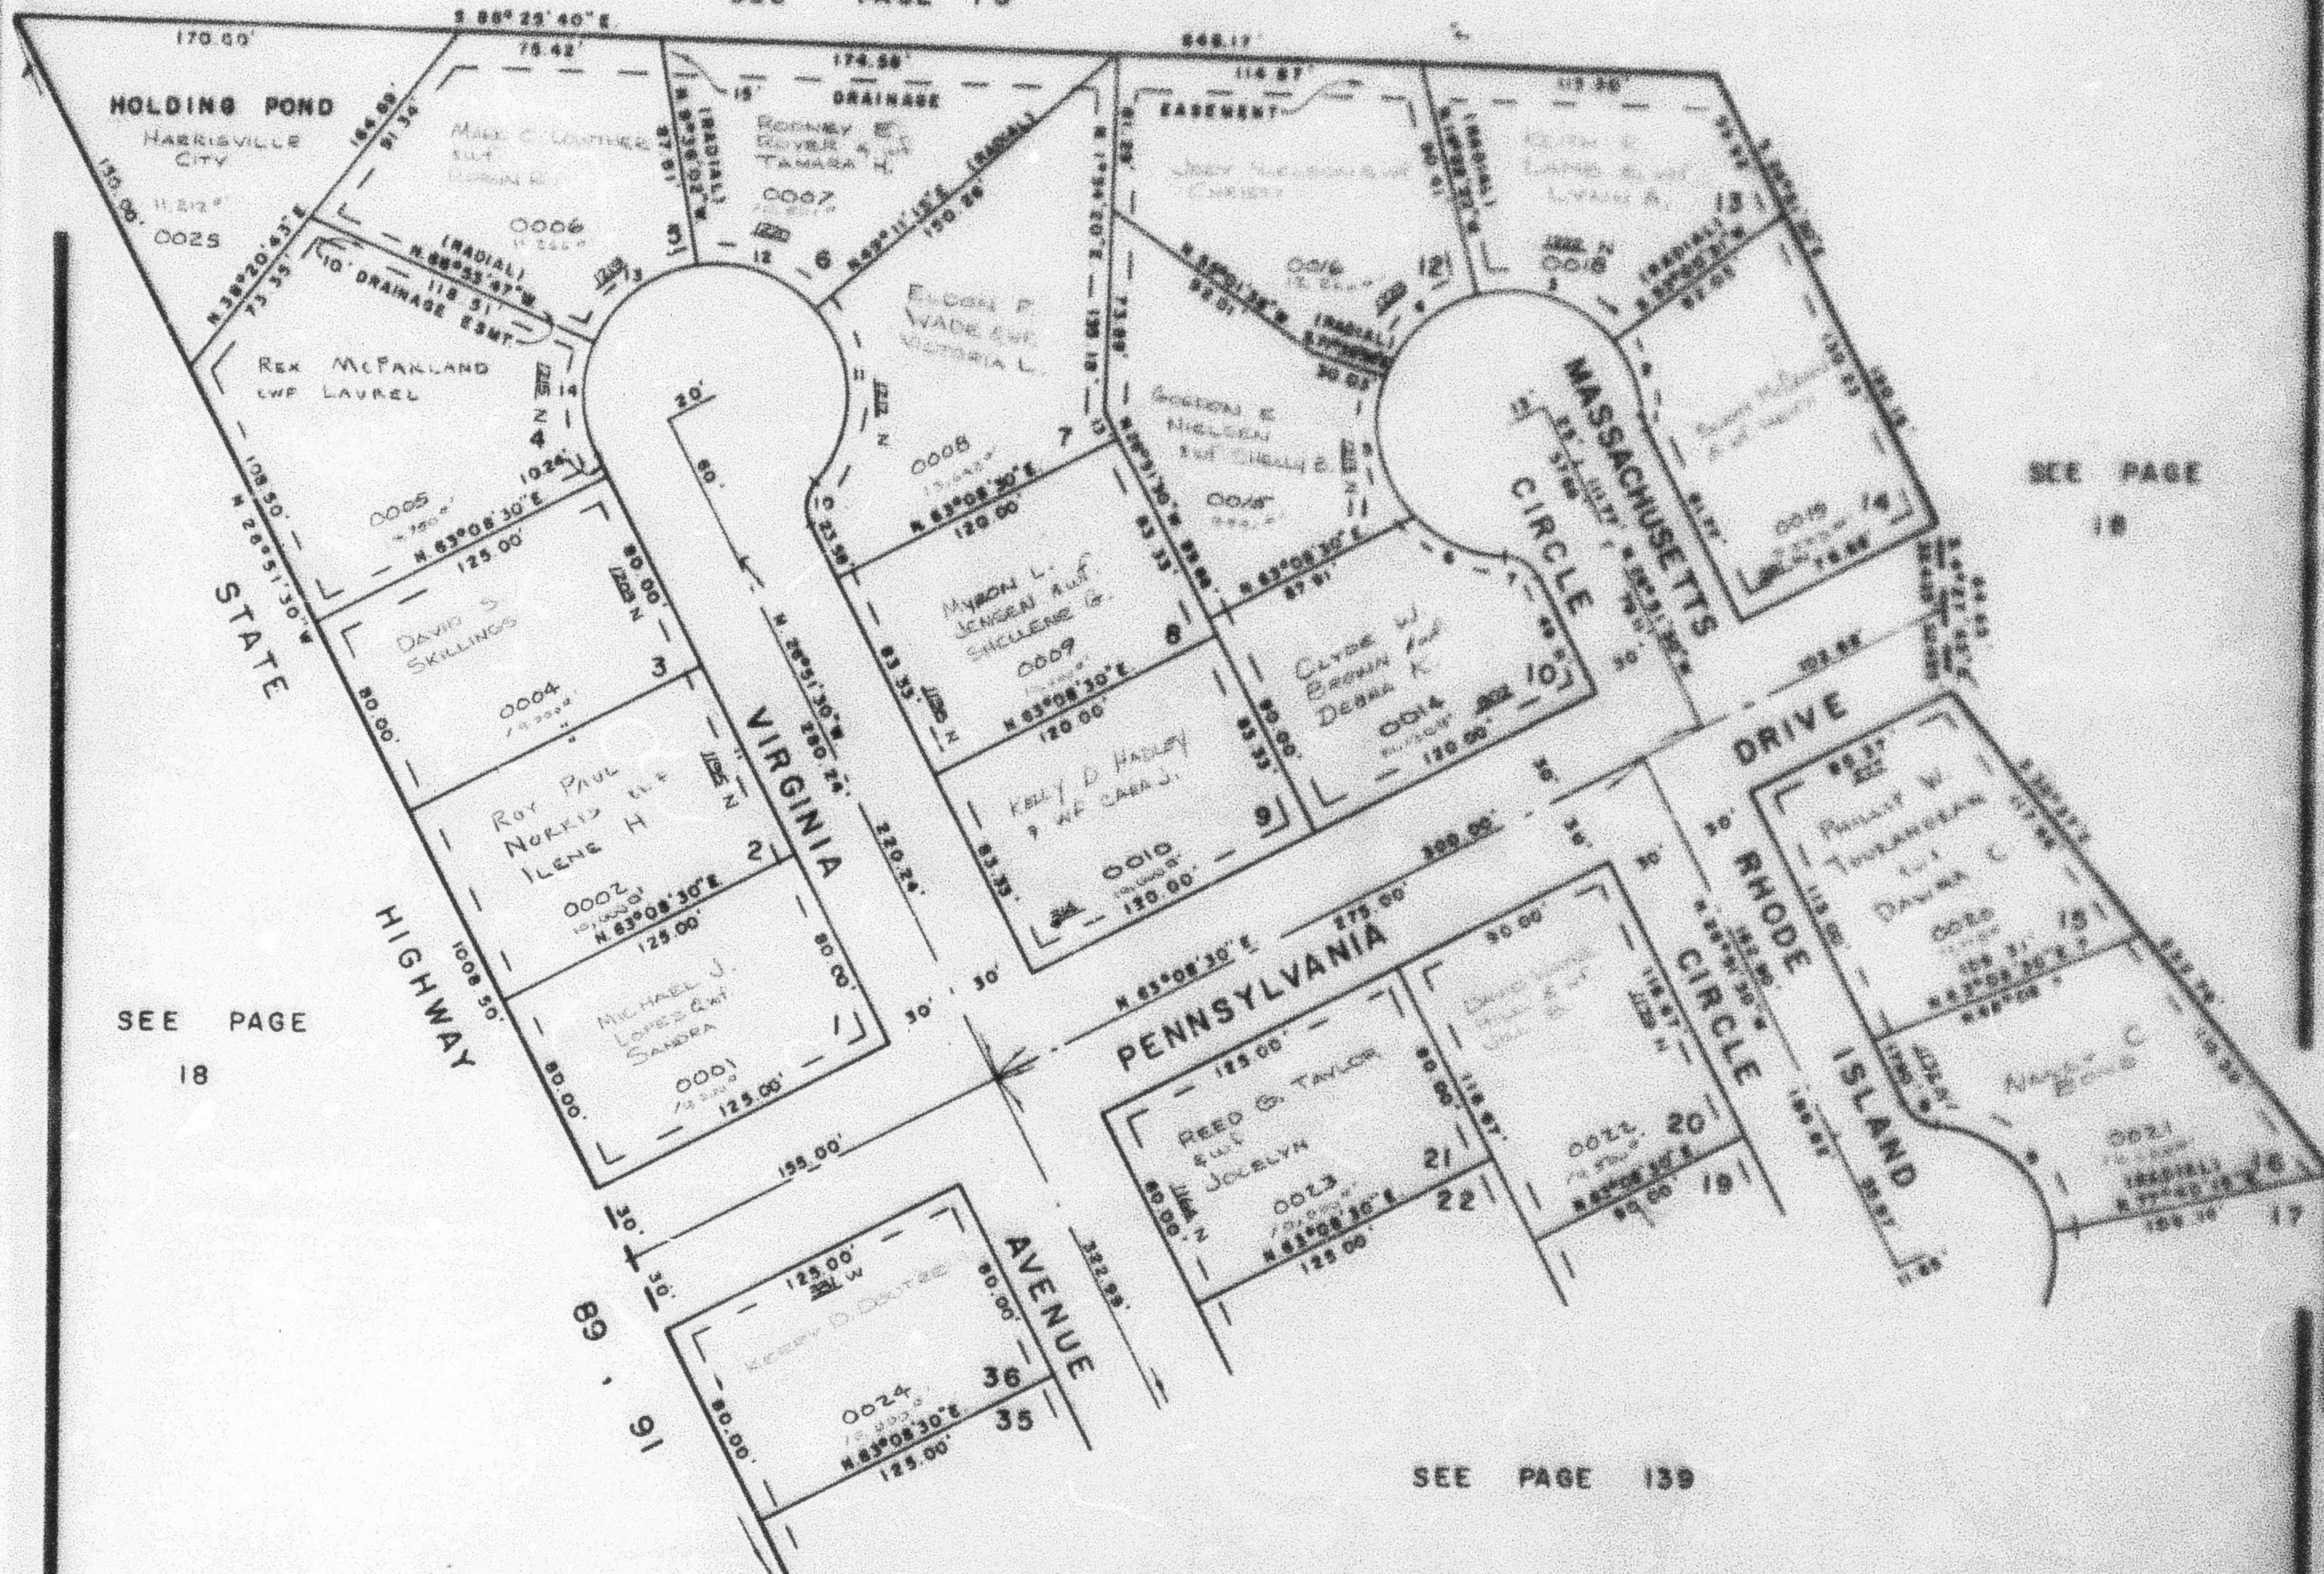

SEE PAGE
18

SEE PAGE
18

SEE PAGE 139

	Δ	R	CURVE	DATA	R	L
1	22°37'12"	15'	5.92'	8 59°07'48"	15'	15.48'
2	32°45'11"	50'	28.58'	9 73°39'33"	50'	64.23'
3	67°22'53"	50'	58.80'	10 67°22'48"	15'	17.84'
4	57°17'34"	50'	50.00'	11 81°20'03"	50'	70.98'
5	64°48'12"	50'	56.52'	12 58°47'17"	50'	51.30'
6	42°56'07"	50'	37.47'	13 57°17'45"	50'	50.00'
7	62°30'45"	15'	18.37'	14 49°57'43"	50'	43.80'

ALL UTILITY EASEMENTS 7'
UNLESS OTHERWISE NOTED

FOR COMPLETE ENG. DATA
SEE ORIG. SET, PLAT 18
BOOK 18, PAGE 87

NOTE: ALL EASEMENTS ARE
FOR DRAINAGE PURPOSES