

PART OF S.W. 1/4 SEC. 5, T. 6 N., R. 1 W., S. L. B. & M.
THE COLONY SUBDIVISION
 LOTS 1-16 20, 21 & 36
 IN HARRISVILLE CITY

138

TAXING UNIT: 20

PREFIX: 11-138


SCALE 1" = 50'

SEE PAGE 18

SEE PAGE 18

SEE PAGE 18

SEE PAGE 139

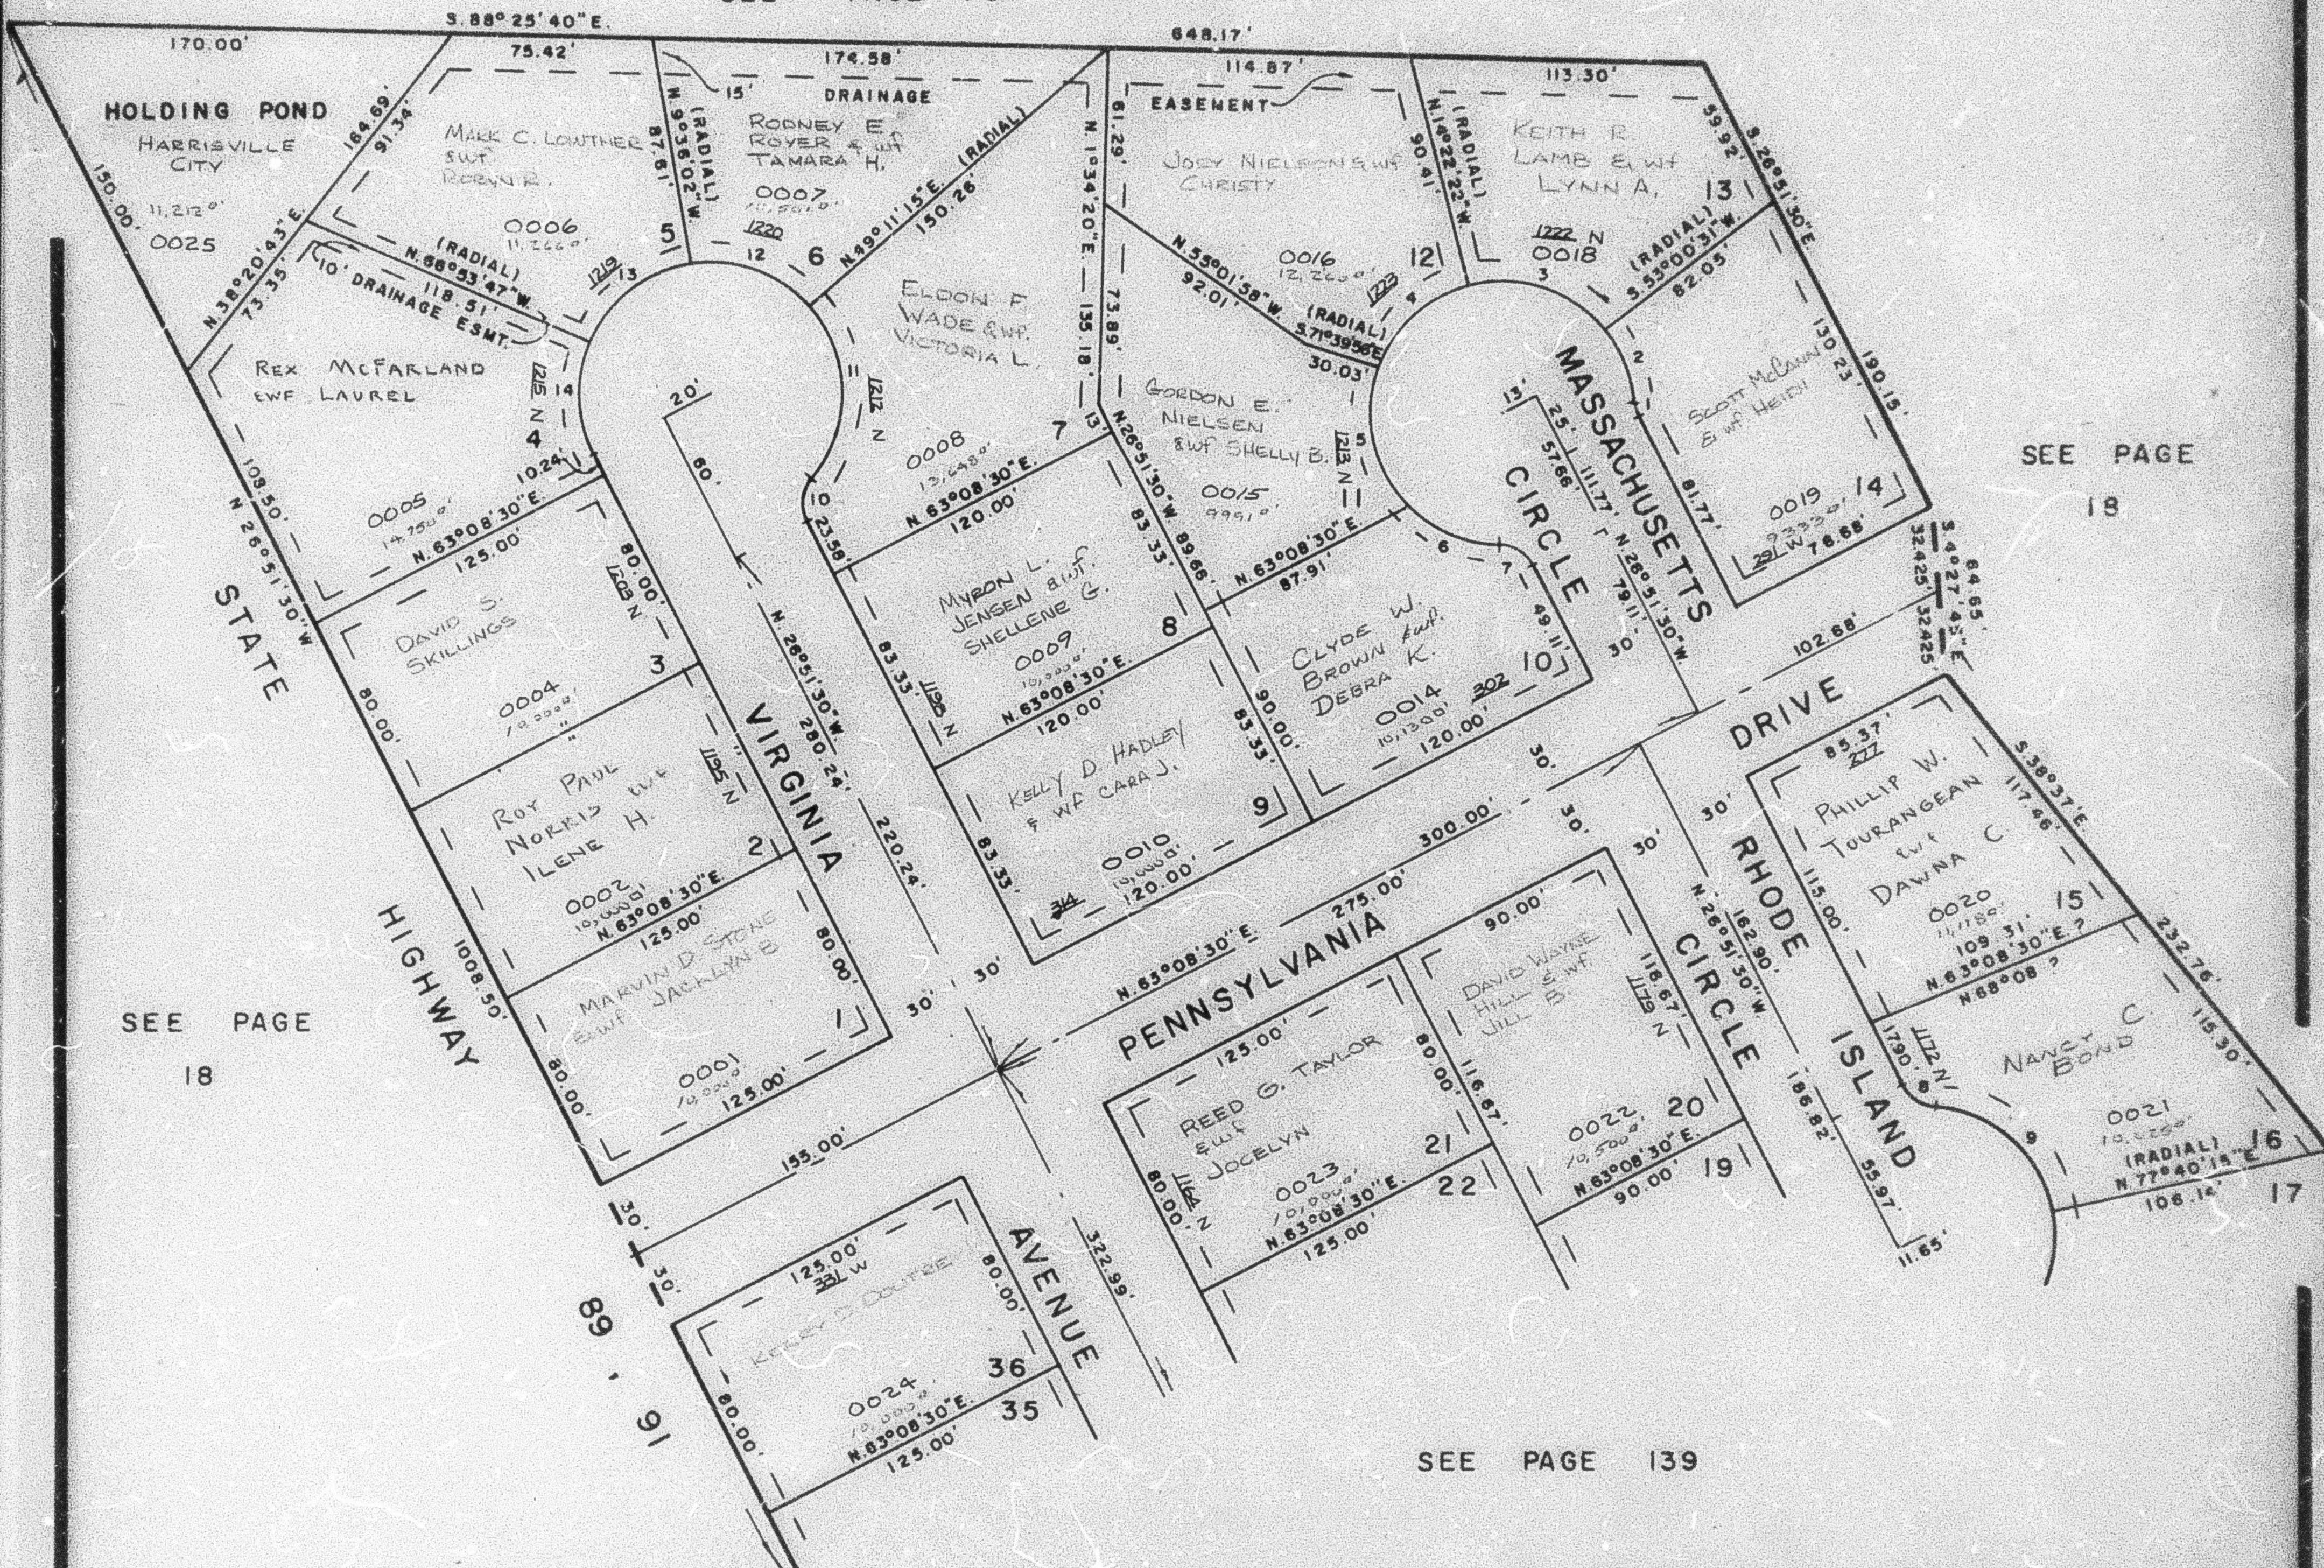

CURVE		DATA		CURVE		DATA	
L	R	L	R	L	R	L	R
1	22°37'12"	15'	59.92'	8	59°07'48"	15'	15.48'
2	32°45'11"	50'	28.58'	9	73°39'33"	50'	64.23'
3	67°22'53"	50'	58.80'	10	67°22'48"	15'	17.64'
4	57°17'34"	50'	50.00'	11	81°20'03"	50'	70.98'
5	64°46'12"	50'	56.52'	12	58°47'17"	50'	51.30'
6	42°56'07"	50'	37.47'	13	57°17'45"	50'	50.00'
7	62°30'45"	15'	16.37'	14	49°57'43"	50'	43.60'

ALL UTILITY EASEMENTS 7'
 UNLESS OTHERWISE NOTED

FOR COMPLETE ENG. DATA
 SEE ORIG. DED. PLAT IN
 BOOK 19, PAGE 87

NOTE: ALL EASEMENTS ARE
 FOR DRAINAGE (1174-132)