

PART OF S.W. 1/4 SEC. 5, T. 6 N., R. 1 W., S. 1. B. & M.
THE COLONY SUBDIVISION
 LOTS 17-19, 22-35
 IN HARRISVILLE CITY

139

TAXING UNIT 20

PREFIX 11-139


SCALE 1" = 50'

SEE PAGE 138

SEE PAGE 18

SEE PAGE 18

SEE PAGE 18

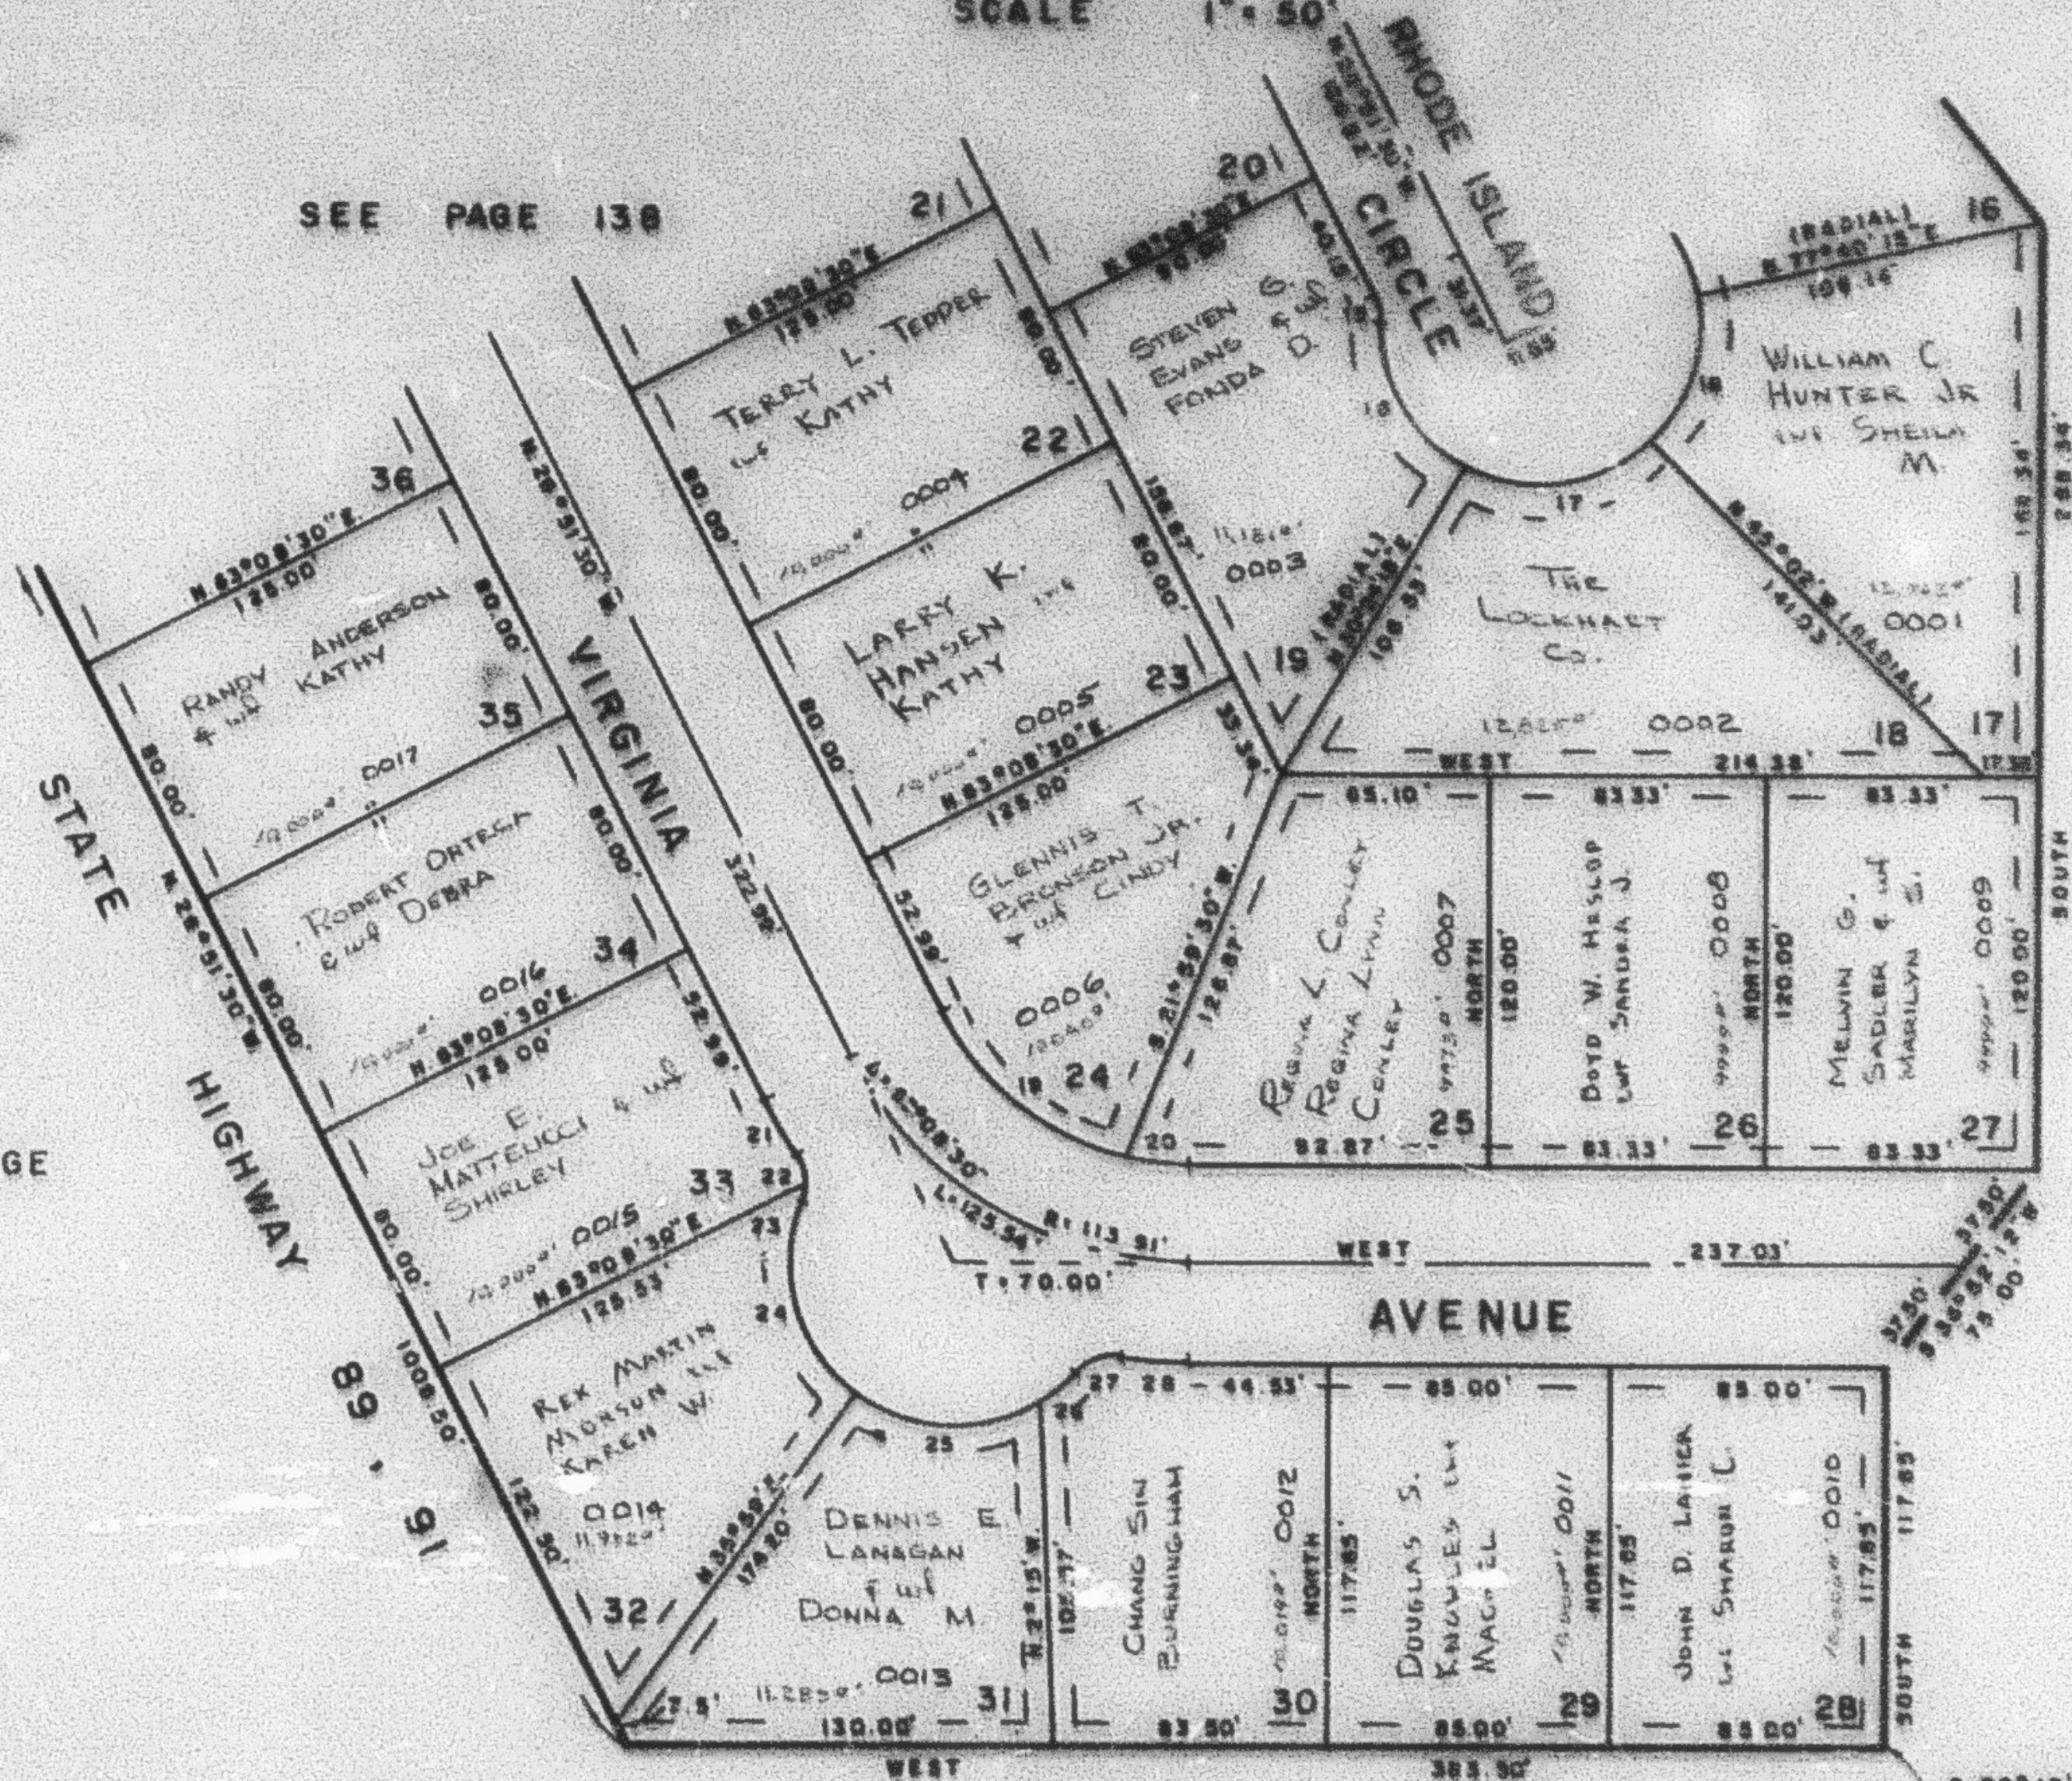

CURVE	DATA
15	289°21'40"
16	62°05'52"
17	75°26'16"
18	27°17'36"
19	49°25'07"
20	13°39'23"
21	7°51'10"
22	28°30'39"
23	27°16'39"
24	75°06'55"
25	68°30'49"
26	13°07'03"
27	55°50'
28	75°11'10"

ALL UTILITY EASEMENTS 7'
 UNLESS OTHERWISE NOTED

FOR COMPLETE ENG. DATA
 SEE DRG. DEP. PLAT. IN
 BOOK 19, PAGE 87

NOTE: ALL EASEMENTS ARE
 FOR DRAINAGE (1174-126)