

PART OF S.W. 1/4 SEC. 5, T. 6 N., R. 1 W., S. L. B. & M.

THE COLONY SUBDIVISION

LOTS 17-19, 22-35

IN HARRISVILLE CITY

TAXING UNIT - 20

139

PREFIX 11-139


SCALE 1" = 50'

SEE PAGE 138

SEE PAGE 18

SEE PAGE 18

SEE PAGE 18

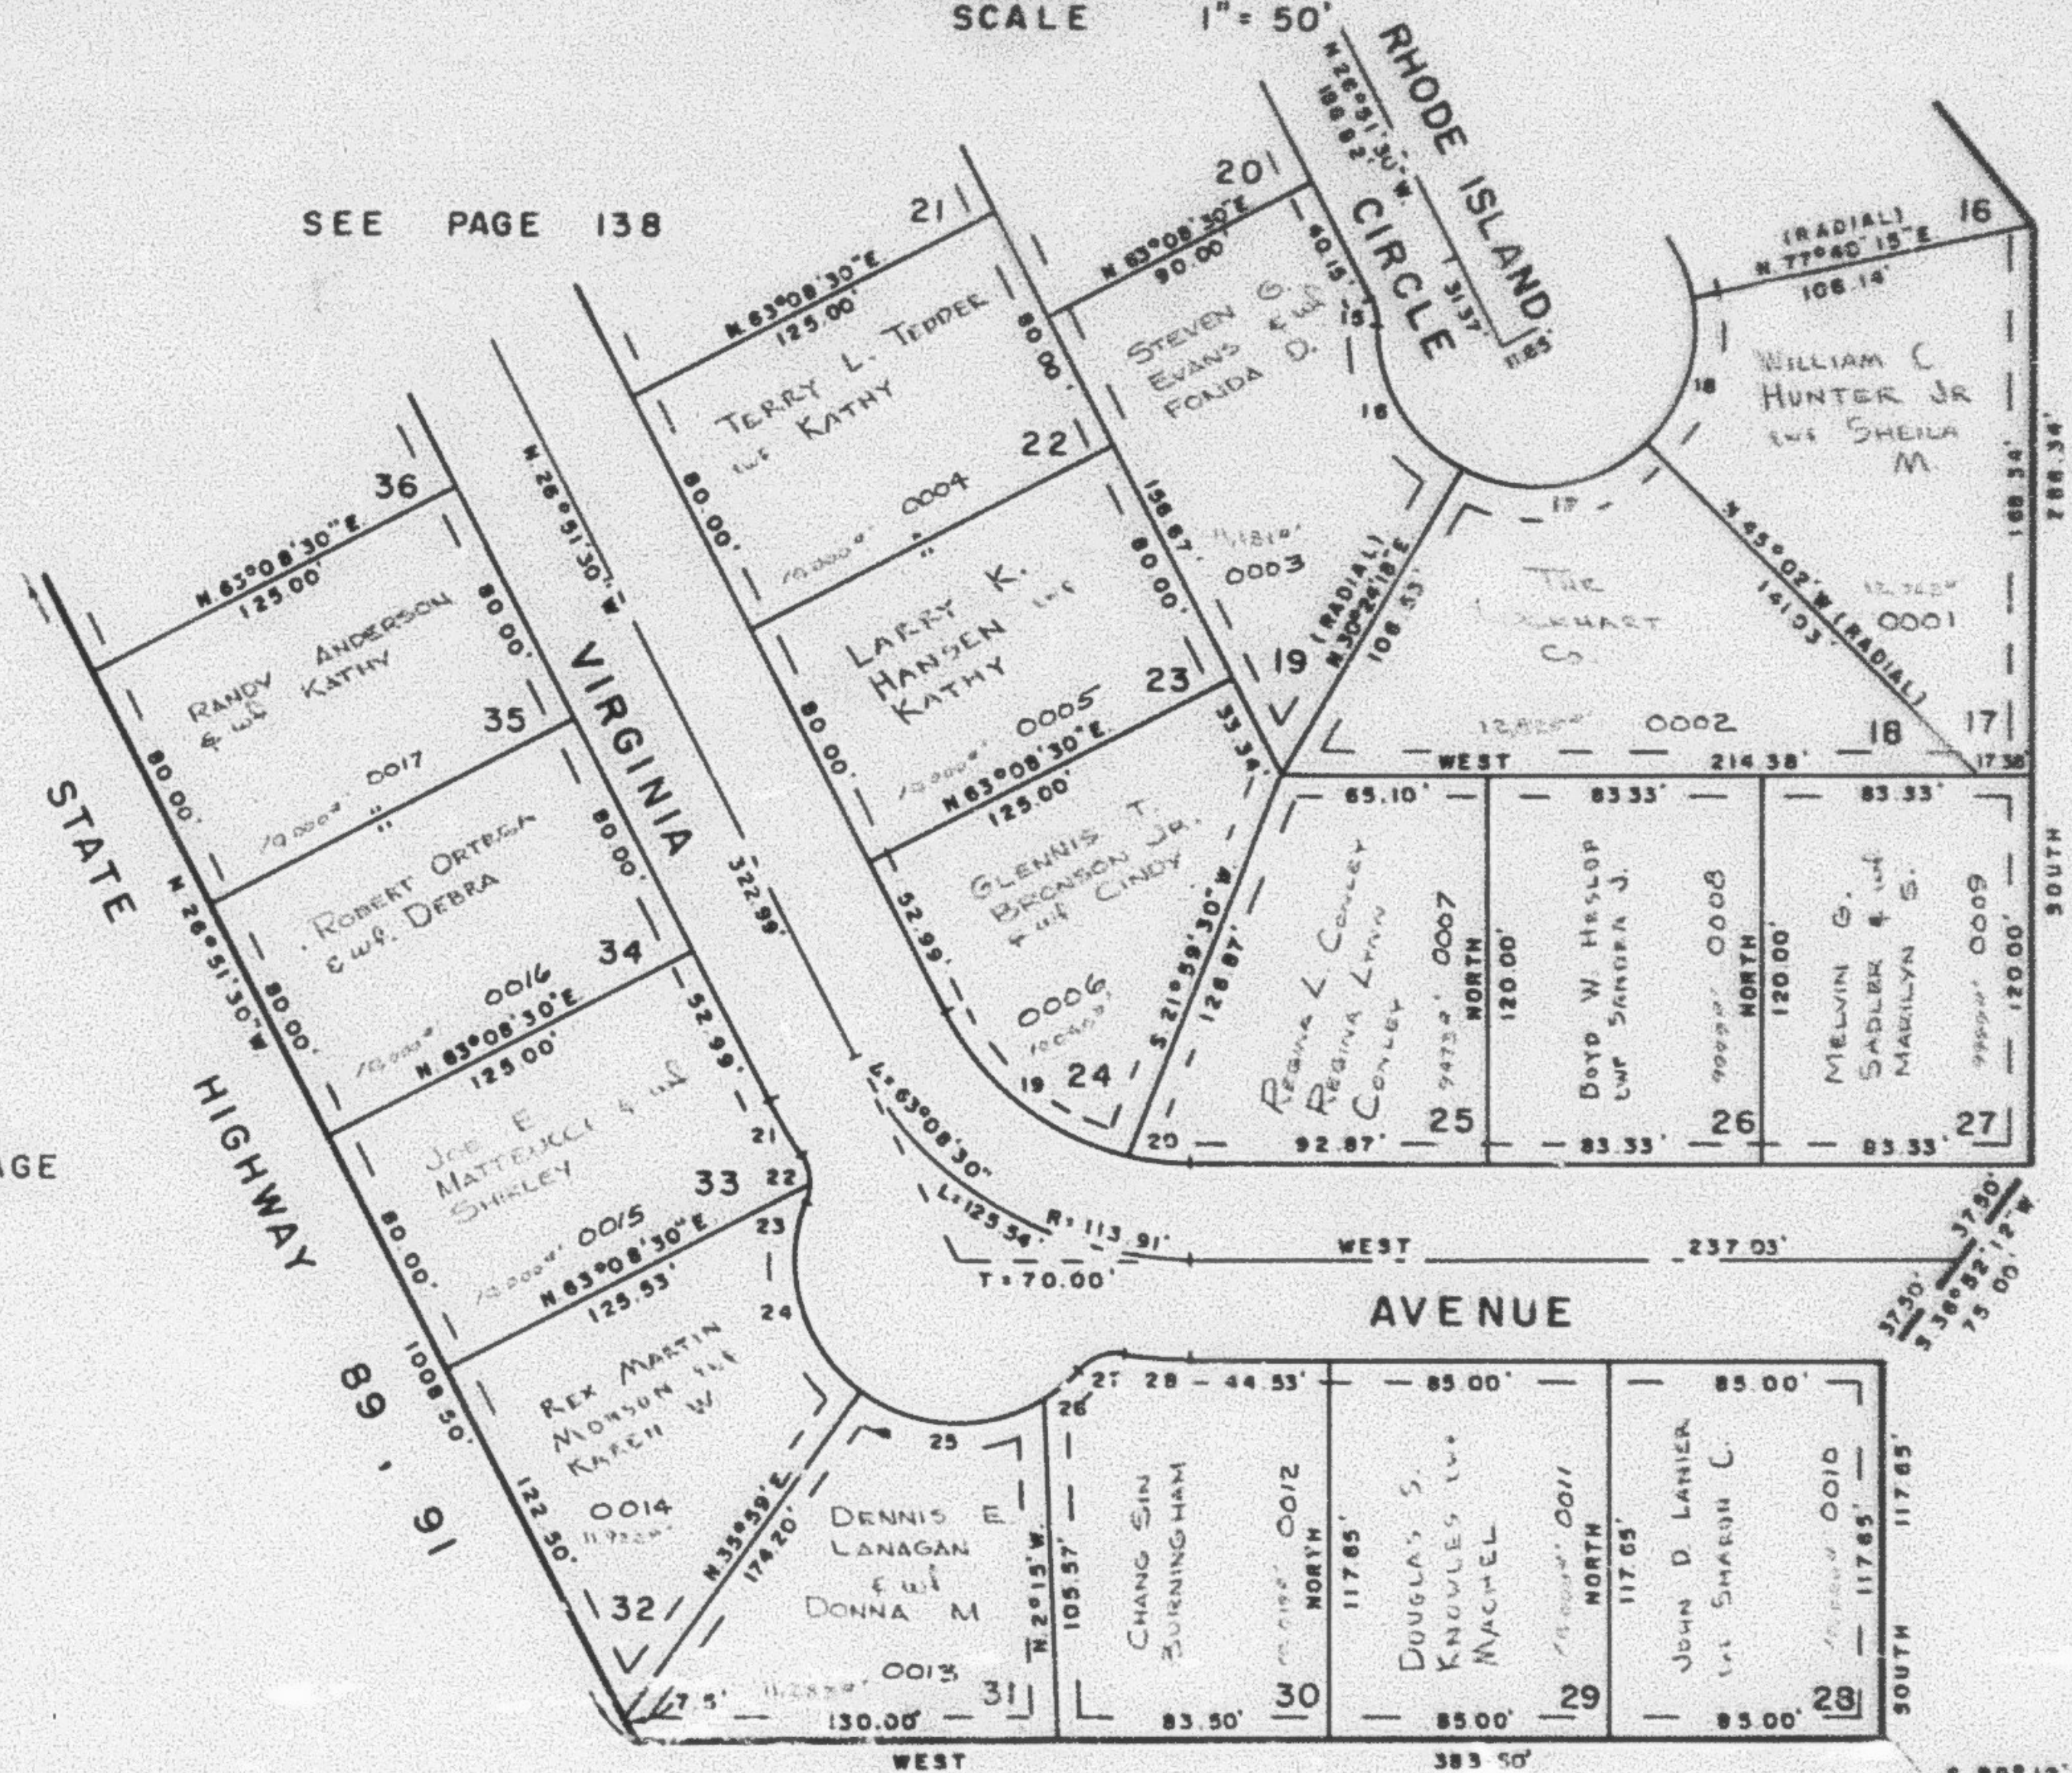

CURVE	DATA	CURVE	DATA
15	29°21'40"	15	7.69'
16	62°05'52"	16	54.19'
17	75°26'18"	17	65.83'
18	57°17'45"	18	50.00'
19	49°29'07"	19	72.47'
20	13°39'23"	20	20.00'
21	7°51'10"	21	19.72'
22	28°30'36"	22	7.46'
23	27°19'24"	23	7.15'
24	75°08'20"	24	65.57'
25	68°30'48"	25	59.79'
26	15°27'02"	26	13.48'
27	55°50'	27	14.62'
28	7°51'10"	28	19.72'

ALL UTILITY EASEMENTS ?
UNLESS OTHERWISE NOTED

FOR COMPLETE ENG. DATA
SEE ORIG. DED. PLAT. IN
BOOK 19, PAGE 87

NOTE: ALL EASEMENTS ARE
FOR DRAINAGE (1174-1175)