

PART OF S.W. 1/4 SEC. 5, T. 6N., R. 1W., S.L.B. & M.

139

# THE COLONY SUBDIVISION

LOTS 17-19, 22-35


IN HARRISVILLE CITY

TAXING UNIT : 20

PREFIX : 11-139

SCALE 1" = 50'

SEE PAGE 138

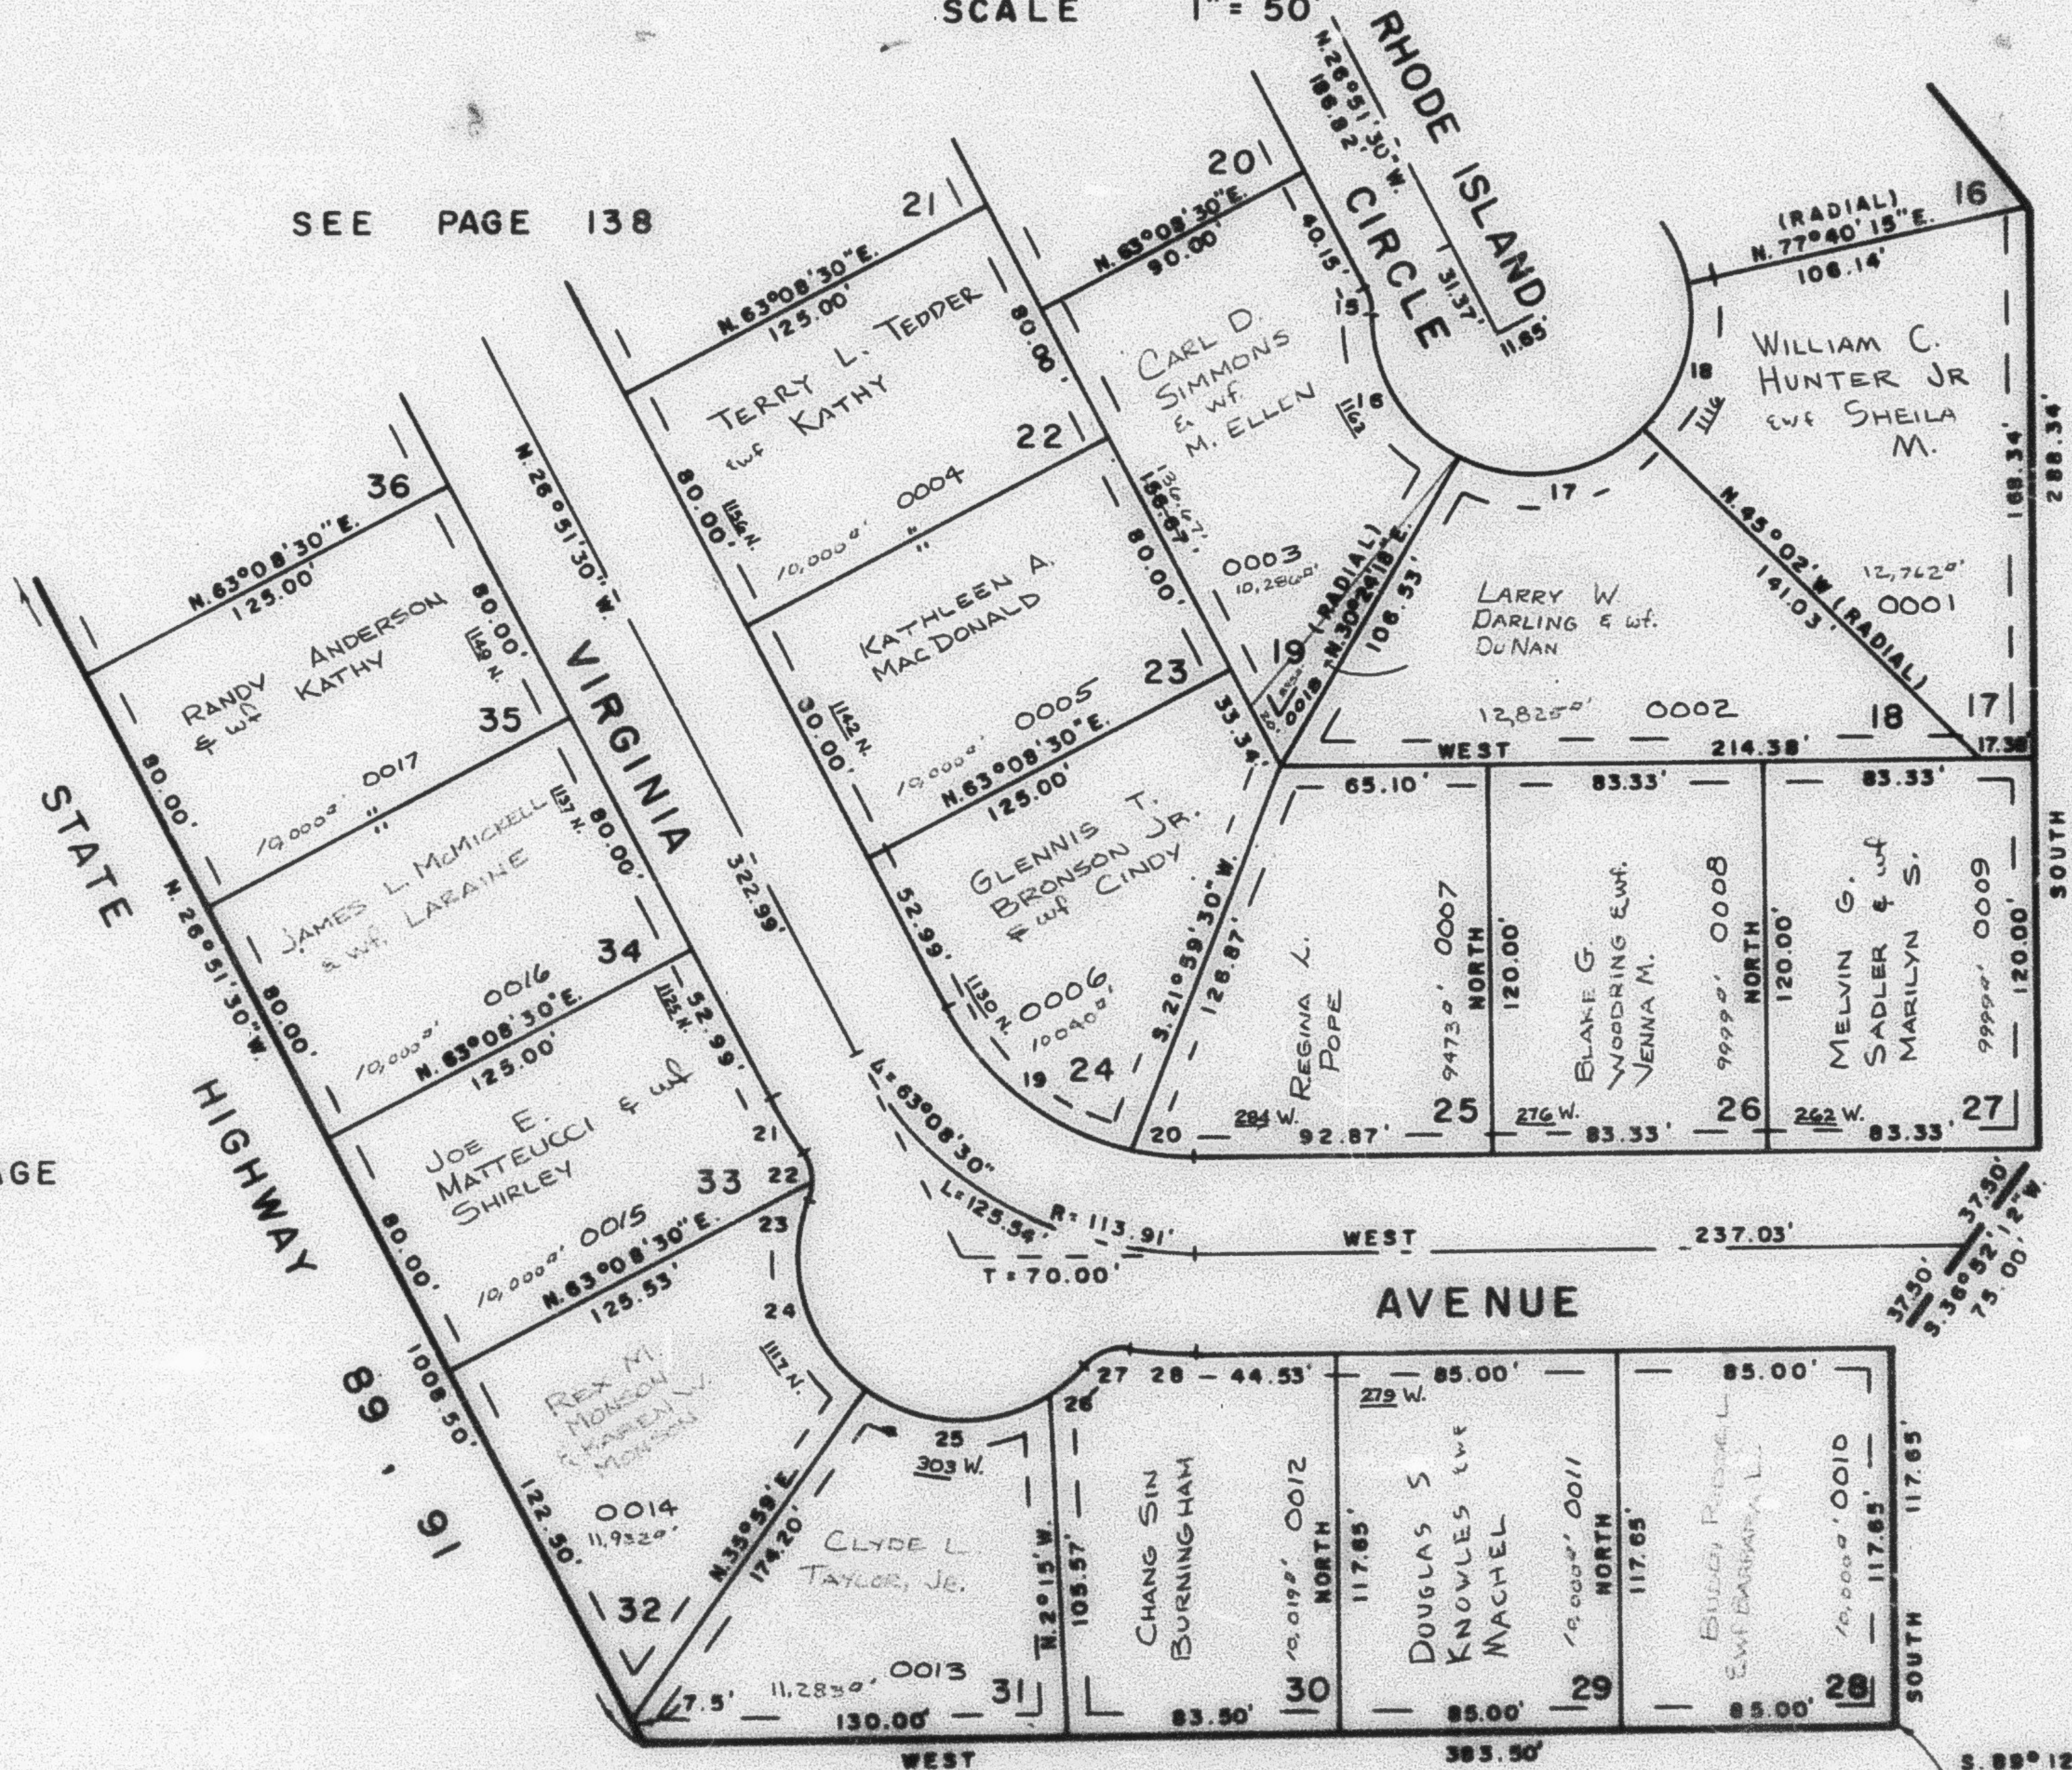

SEE PAGE 18

SEE PAGE 18

SEE PAGE 18

S. 89° 12' 10" E. 1078.30'  
NORTH 361.50' &  
WEST 45' FR. S.W. COR.  
SEC. 5

| CURVE | DATA        | R       | L      |
|-------|-------------|---------|--------|
| 15    | 29° 21' 40" | 15'     | 7.69'  |
| 16    | 62° 05' 52" | 50'     | 54.19' |
| 17    | 75° 26' 18" | 50'     | 65.83' |
| 18    | 57° 17' 45" | 50'     | 50.00' |
| 19    | 49° 29' 07" | 83.91'  | 72.47' |
| 20    | 13° 39' 23" | 83.91'  | 20.00' |
| 21    | 7° 51' 10"  | 143.91' | 19.72' |
| 22    | 28° 30' 36" | 15'     | 7.48'  |
| 23    | 27° 19' 24" | 15'     | 7.15'  |
| 24    | 75° 08' 20" | 50'     | 65.87' |
| 25    | 68° 30' 49" | 50'     | 59.79' |
| 26    | 13° 27' 02" | 50'     | 13.48' |
| 27    | 55° 50'     | 15'     | 14.82' |
| 28    | 7° 51' 10"  | 143.91' | 19.72' |

ALL UTILITY EASEMENTS 7'  
UNLESS OTHERWISE NOTED

FOR COMPLETE ENG. DATA  
SEE ORIS. DES. PLAT IN  
BOOK 19, PAGE 87

NOTE: ALL EASEMENTS ARE  
FOR DRAINAGE (1174-132)