

PART OF S.W. 1/4 SEC. 5, T. 6 N., R. 1 W., S. 1 B. & M.
THE COLONY SUBDIVISION


139

TAXING UNIT 20

LOTS 17-19, 22-35
 IN HARRISVILLE CITY

PREFIX 11-139

SCALE 1" = 50'

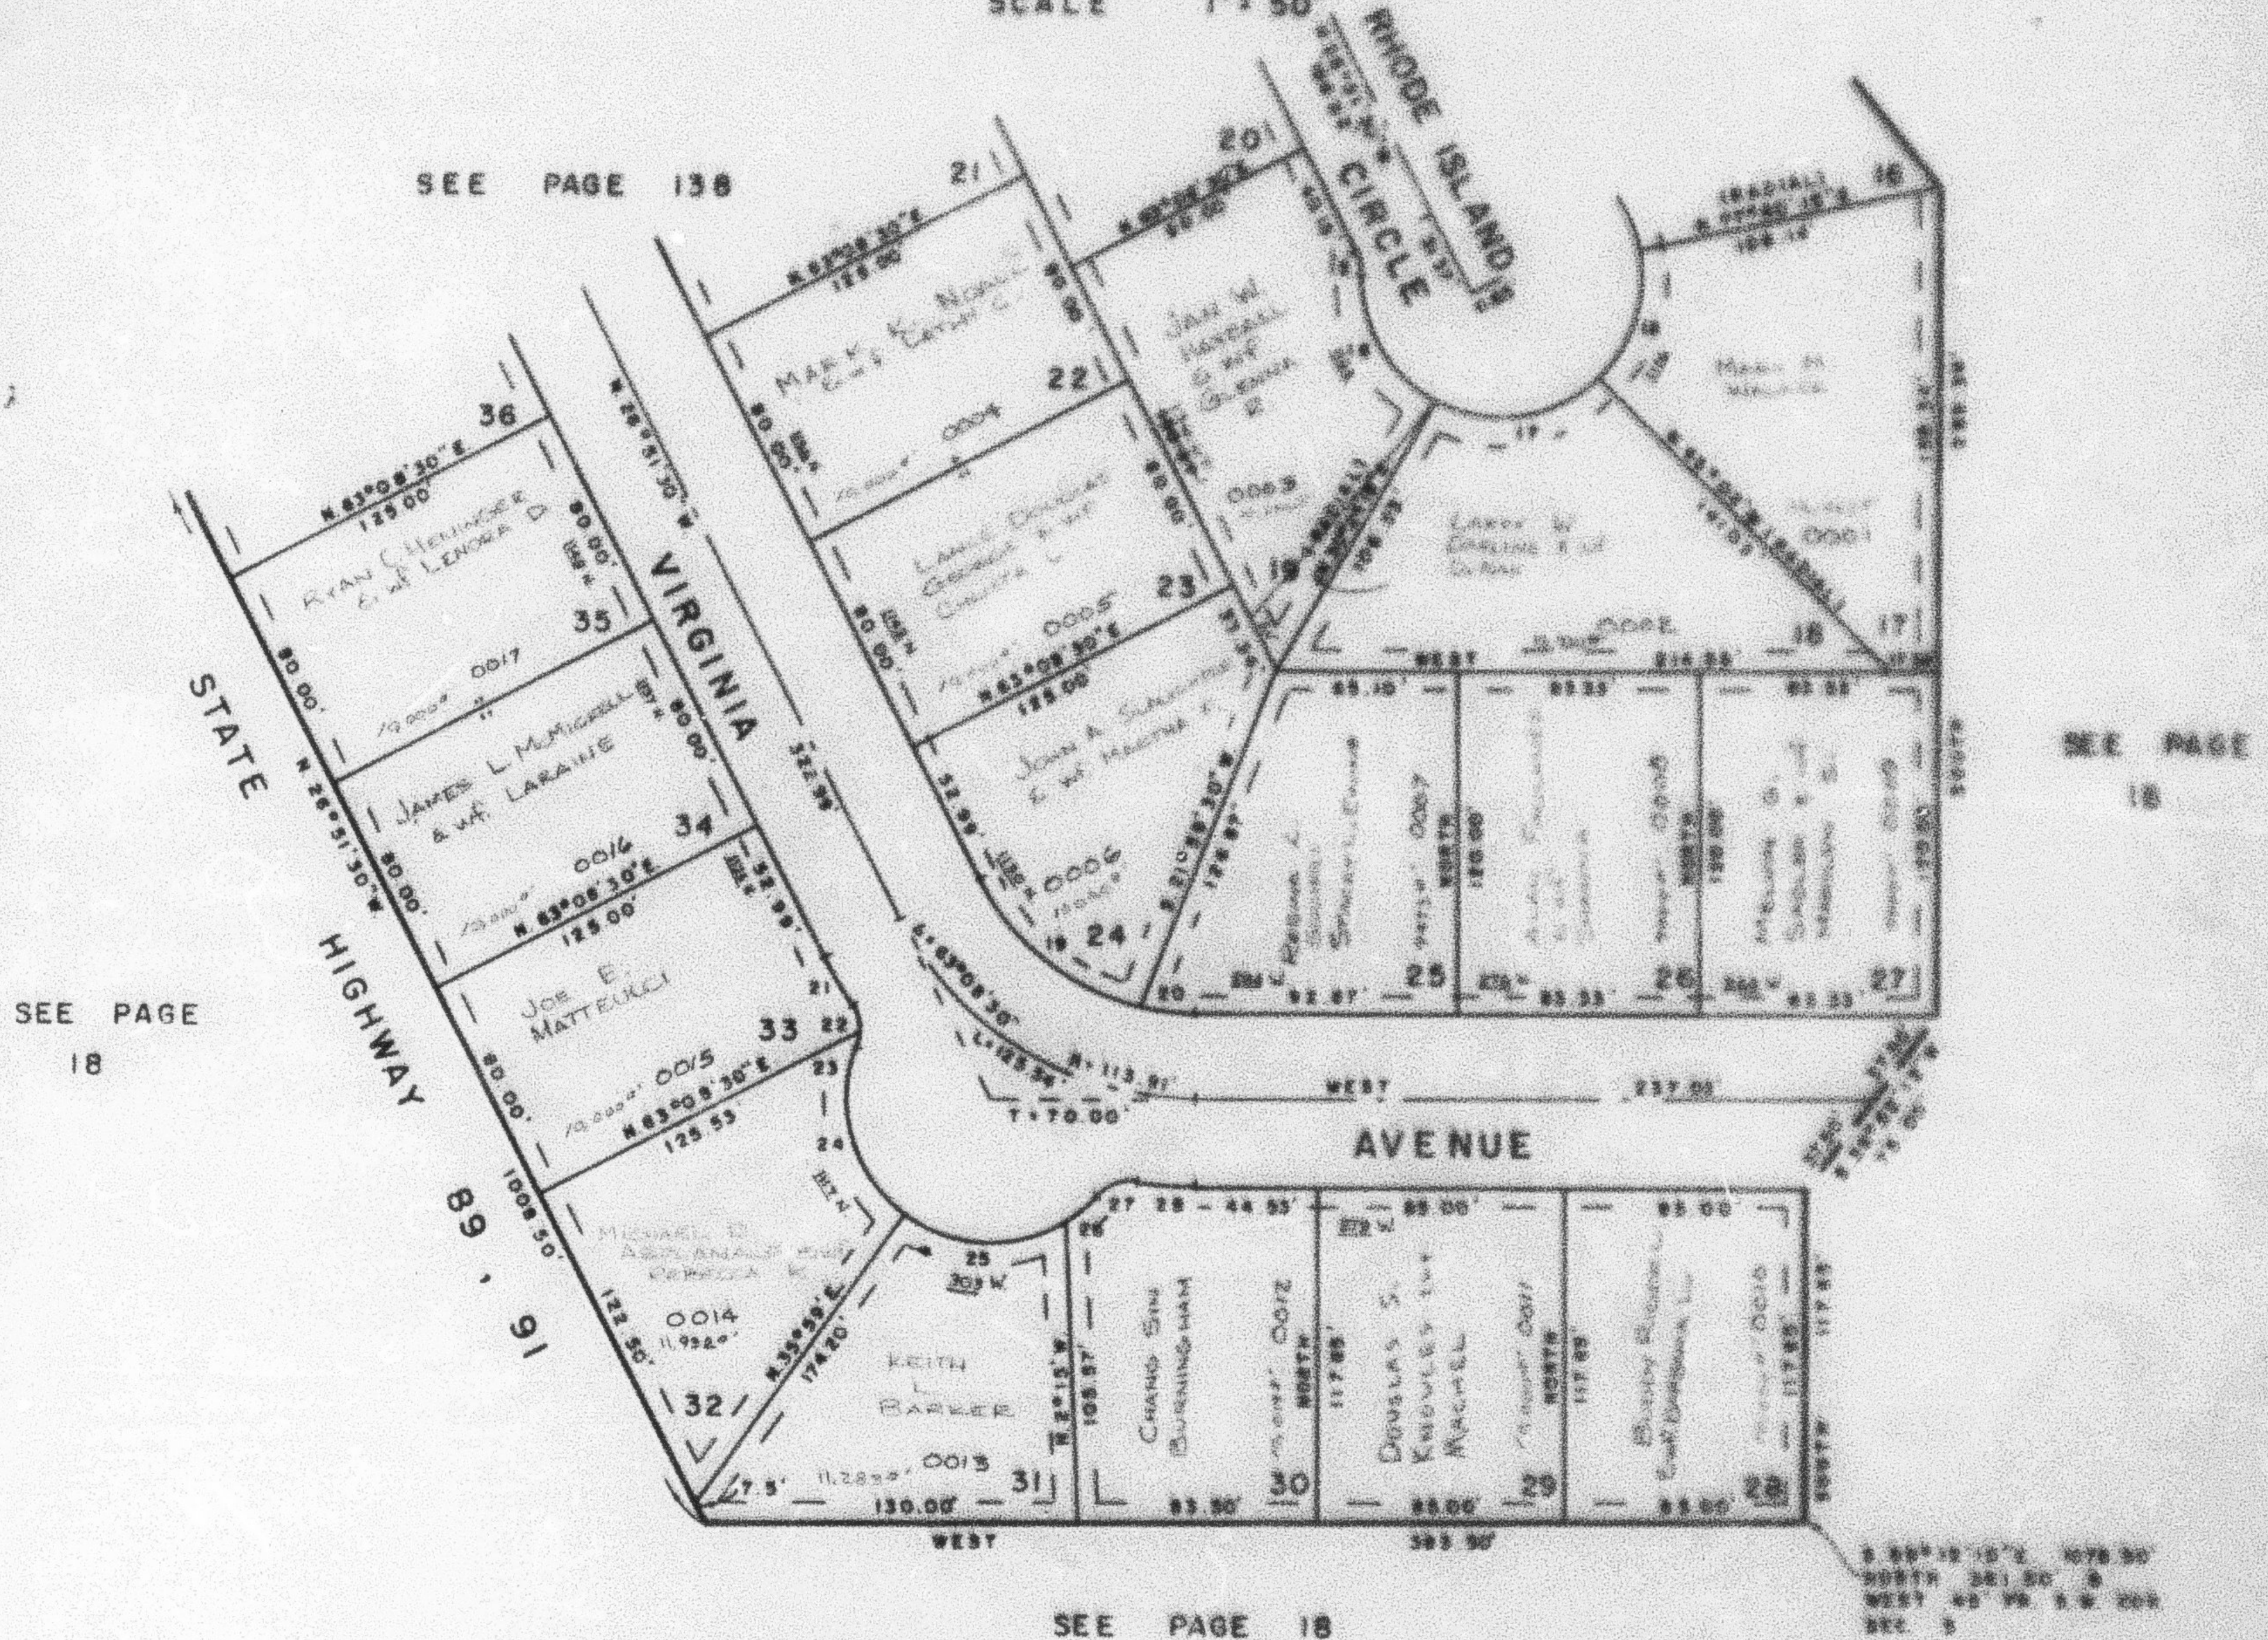

CURVE

DATA

15	29° 21' 40"	15'	7.69'
16	52° 05' 52"	50'	54.19'
17	75° 28' 18"	50'	65.83'
18	57° 17' 45"	50'	50.00'
19	49° 29' 07"	83.91'	72.47'
20	13° 39' 23"	83.91'	20.00'
21	7° 51' 10"	143.91'	19.72'
22	28° 30' 38"	15'	7.48'
23	27° 19' 24"	15'	7.15'
24	75° 08' 20"	50'	65.57'
25	68° 30' 48"	50'	59.73'
26	15° 27' 02"	50'	13.48'
27	55° 50'	15'	14.82'
28	7° 51' 10"	143.91'	19.72'

ALL UTILITY EASEMENTS 7'
 UNLESS OTHERWISE NOTED

FOR COMPLETE E&B DATA
 SEE ORIS DED. PLAT IN
 BOOK 19, PAGE 97

NOTE: ALL EASEMENTS ARE
 FOR DRAINAGE ONLY (1975)