

PART OF S.W. 1/4 SEC. 5, T. 6N, R. 1W, S.L.B. & M.

139

THE COLONY SUBDIVISION


LOTS 17-19, 22-35

IN HARRISVILLE CITY

TAXING UNIT 20

PREFIX 11-139

SCALE 1" = 50'

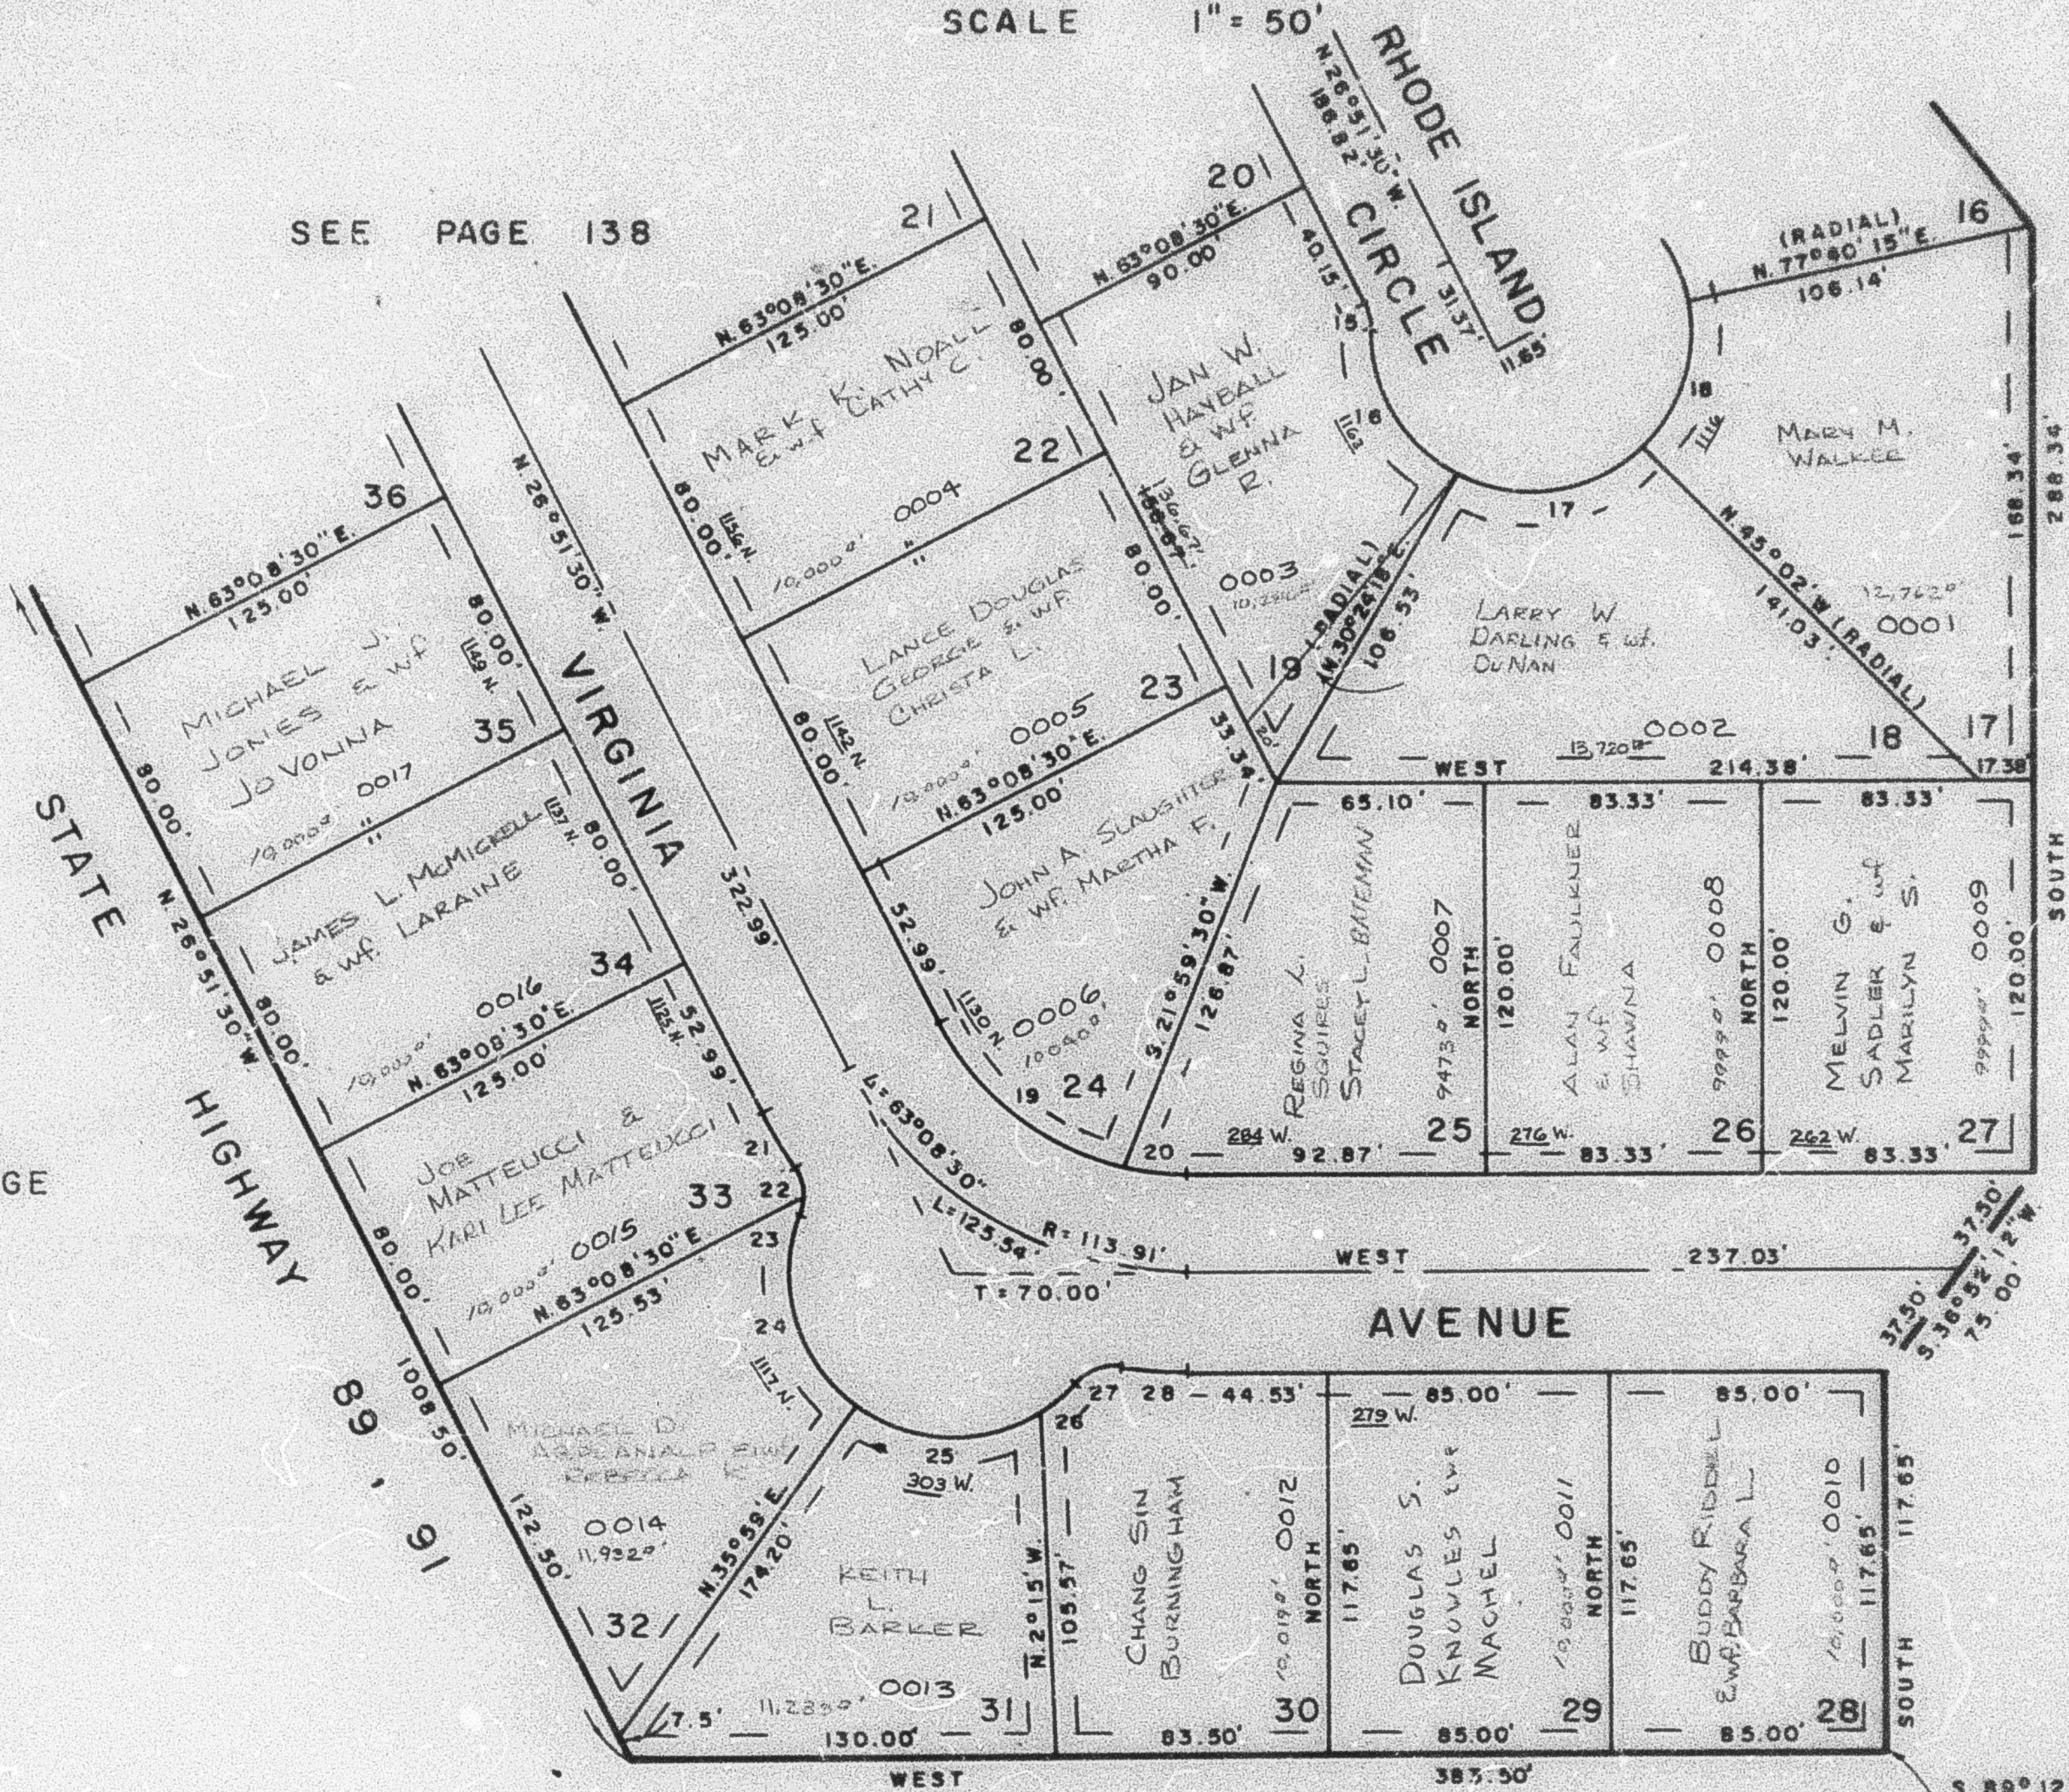

SEE PAGE 18

SEE PAGE 18

SEE PAGE 18

CURVE		DATA	
A		R	L
15	29° 21' 40"	15'	7.69'
16	62° 05' 52"	50'	54.19'
17	75° 26' 18"	50'	65.83'
18	57° 17' 45"	50'	50.00'
19	49° 29' 07"	33.91'	72.47'
20	13° 39' 23"	83.91'	20.00'
21	7° 51' 10"	143.91'	19.72'
22	28° 30' 36"	15'	7.46'
23	27° 19' 24"	15'	7.15'
24	75° 08' 20"	50'	65.57'
25	68° 30' 48"	30'	59.79'
26	15° 27' 02"	50'	13.48'
27	55° 50'	15'	14.62'
28	7° 51' 10"	143.91'	19.72'

ALL UTILITY EASEMENTS 7' UNLESS OTHERWISE NOTED

FOR COMPLETE ENG. DATA SEE ORIG. DED. PLAT IN BOOK 19, PAGE 57

NOTE: ALL EASEMENTS ARE FOR DRAINAGE (1174-132)