

PART OF N.E. 1/4 SECTION 8, T.6N., R.1W., S.L.B. & M.
CINNAMON PARK SUBDIVISION NO. 2

140


TAXING UNIT: 20

TOWN OF HARRISVILLE

PREFIX: 11-140

SCALE 1" = 50'

SEE PAGE 29

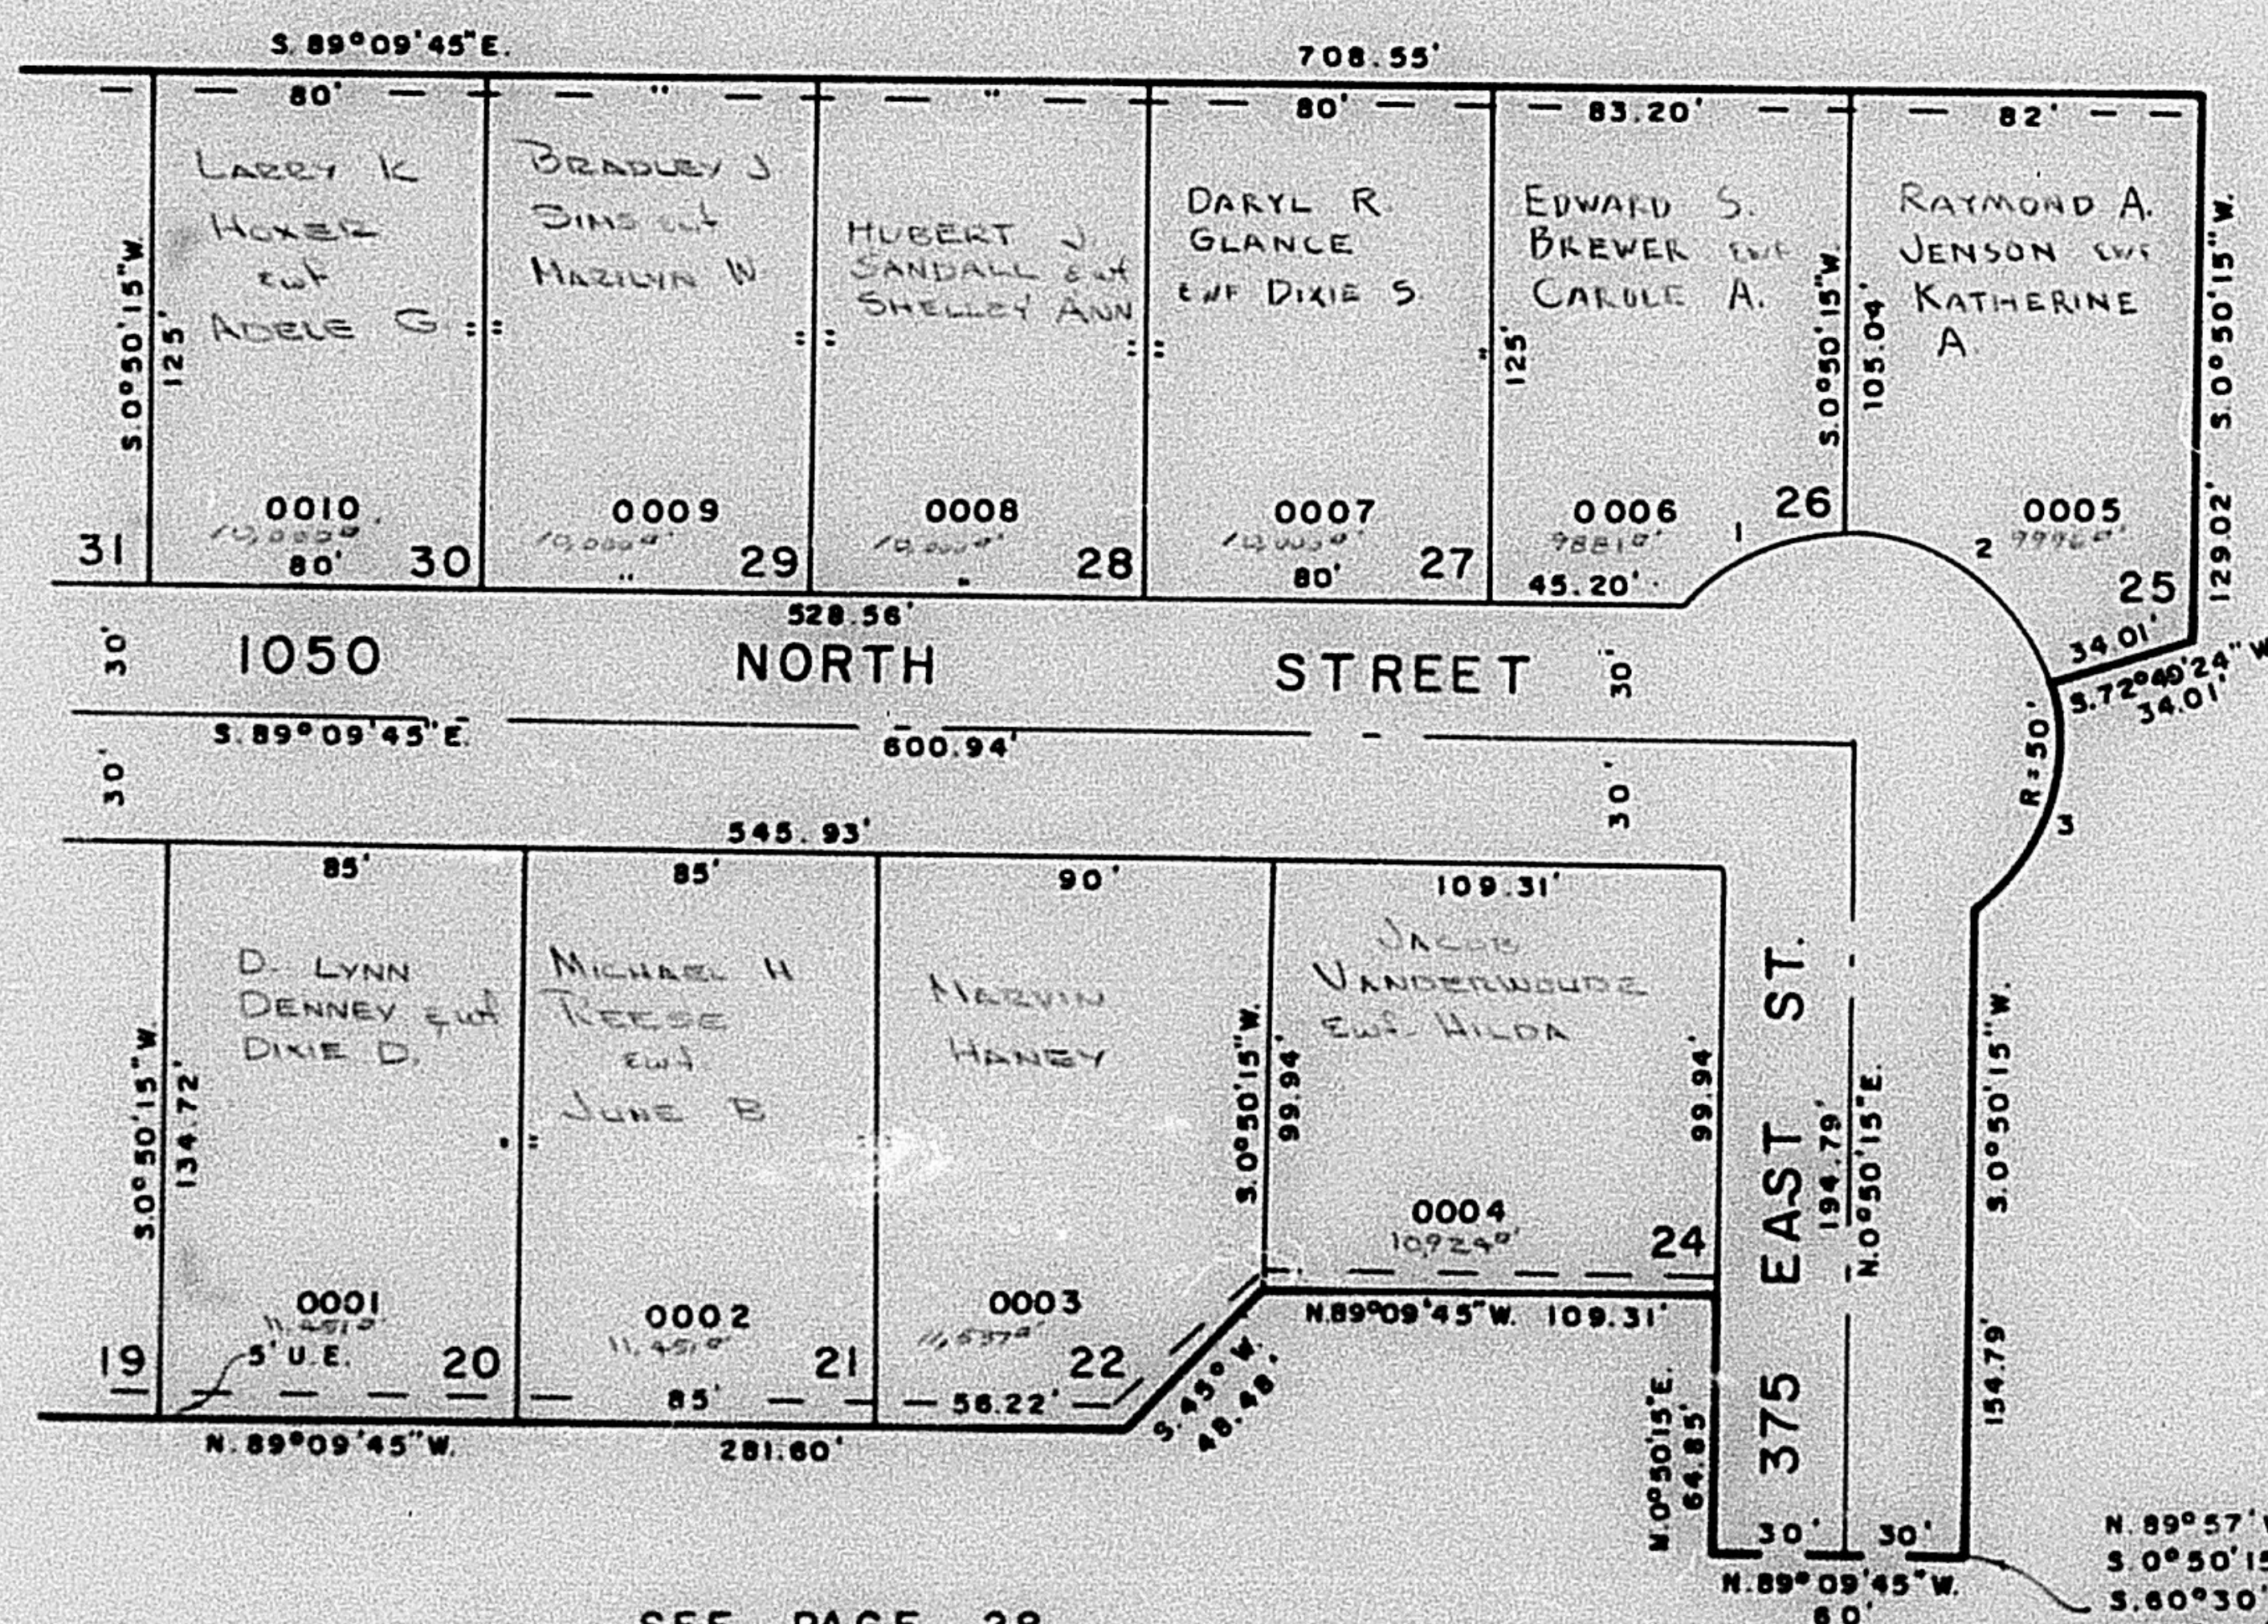

SEE PAGE 141

SEE PAGE 27-1

SEE PAGE 28

CURVE DATA

1	2	3
A = 50° 42' 47"	A = 74° 24' 10"	A = 71° 08' 29"
C = 42.82'	L2 = 54.93'	L = 62.08'
N 63° 03' 50" E	C2 = 60.46'	LC = 58.17'
T = 23.69'	S 54° 22' 41" E	S 18° 23' 44" W
L = 44.26'	T = 37.95'	T = 35.76'
R = 50'	R = 50'	R = 50'

FOR COMPLETE ENG. DATA
 SEE ORIG. DED. PLAT. IN
 BOOK 19, PAGES 88, 89

N. 89° 57' W. 717.7'
 S. 0° 50' 15" W. 886.0'
 S. 60° 30' W. 60.70'
 N. 29° 30' W. 208.56'
 N. 0° 50' 15" E. 67' 8"
 N. 89° 09' 45" W. 90.70'
 FR. N.E. COR. SEC. 8