

PART OF N.E. 1/4 SECTION 8, T.6N., R.1W., S.13E.M.
CINNAMON PARK SUBDIVISION NO. 2

140


TAXING UNIT: 20

TOWN OF HARRISVILLE

PREFIX: 11-140

SCALE 1" = 50'

SEE PAGE 29

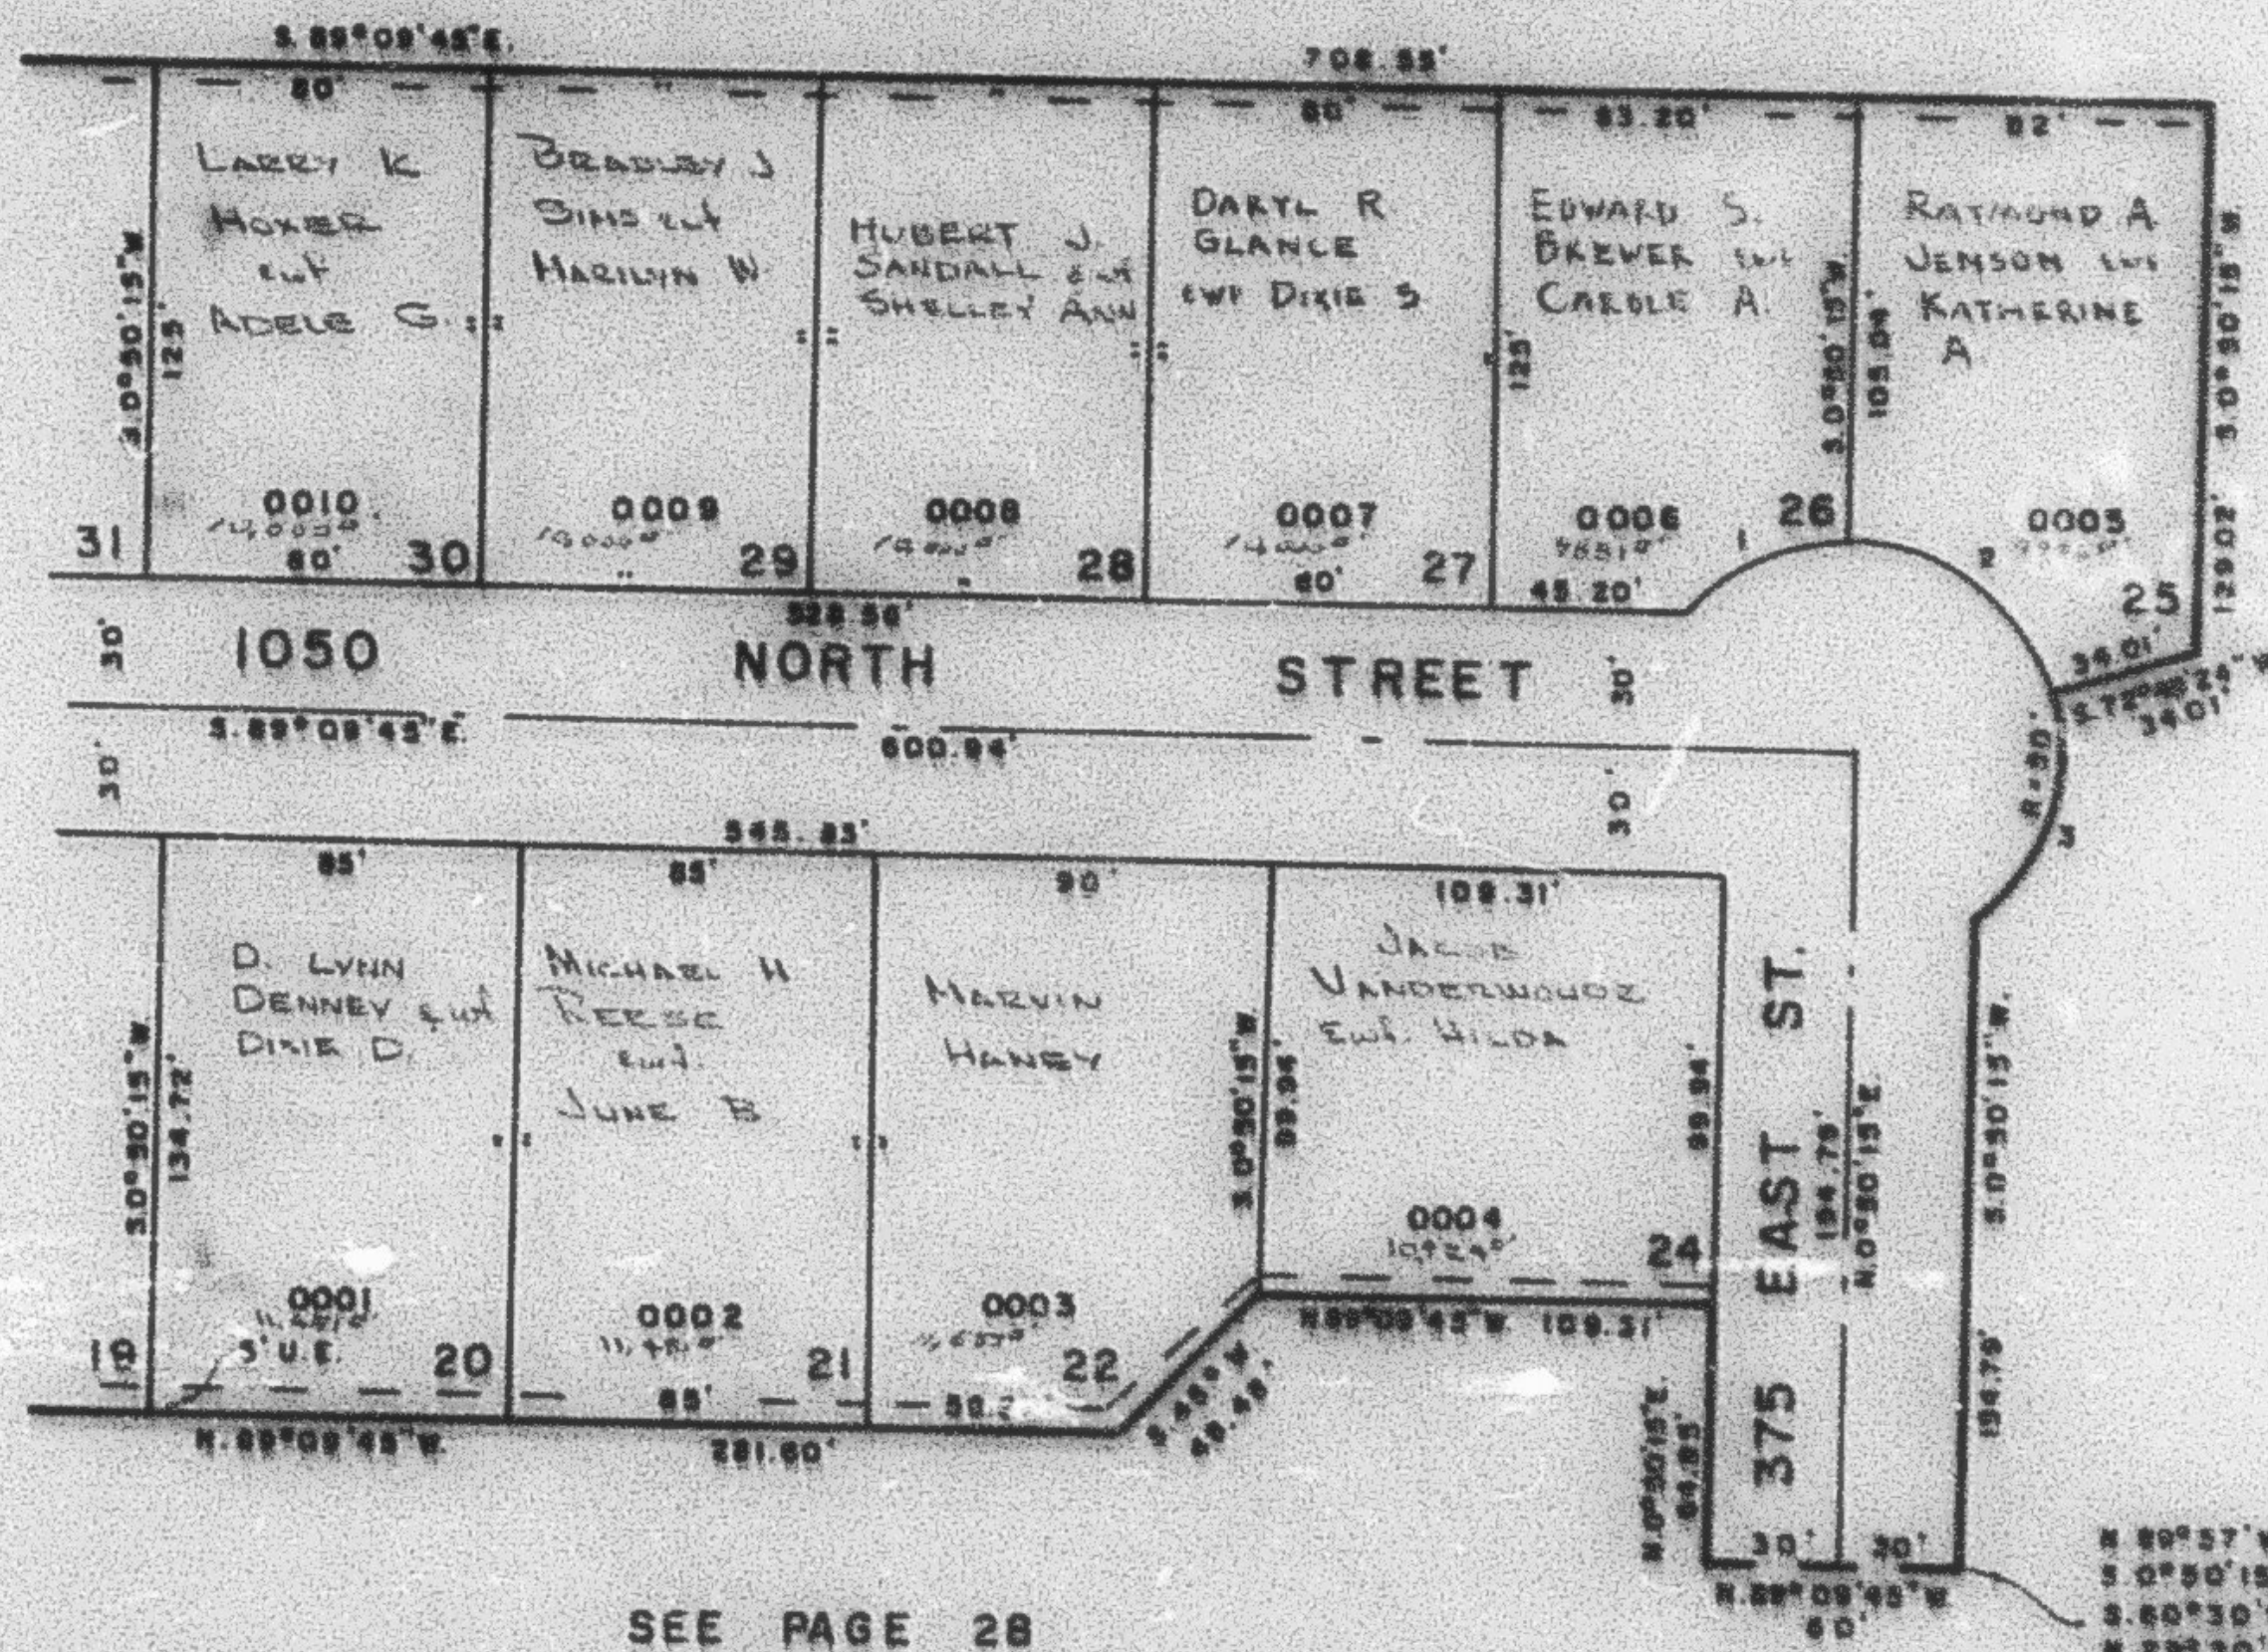

SEE PAGE 141

SEE PAGE 27-1

SEE PAGE 28

CURVE DATA		
1	2	3
A: 50°42'47"	A: 74°24'10"	A: 71°08'29"
C: 42.82'	C: 59.95'	C: 62.05'
H: 33°08'50"E	H: 50°00'	H: 58°17'
T: 23.65'	T: 37.95'	T: 35.78'
L: 44.28'	L: 50'	L: 50'
R: 50'	R: 50'	R: 50'

FOR COMPLETE ENG. DATA
 SEE ORIG. DEP. PLAT. IN
 BOOK 10, PAGES 88, 89

N 89°57'W 717.7'
 S 0°50'15"W 886.0'
 S 80°30'W 80.70'
 N 29°30'W 208.56'
 N 0°50'15"E 87.8'
 N 89°09'45"W 90.70'
 FR. NE COR SEC. 8