

PART OF N.E. 1/4 SECTION 8, T6N.R1W, S.L.B&M
CINNAMON PARK SUBDIVISION NO. 2

140


TAXING UNIT 20

TOWN OF HARRISVILLE

PREFIX 11-140

SCALE 1" = 50'

SEE PAGE 29

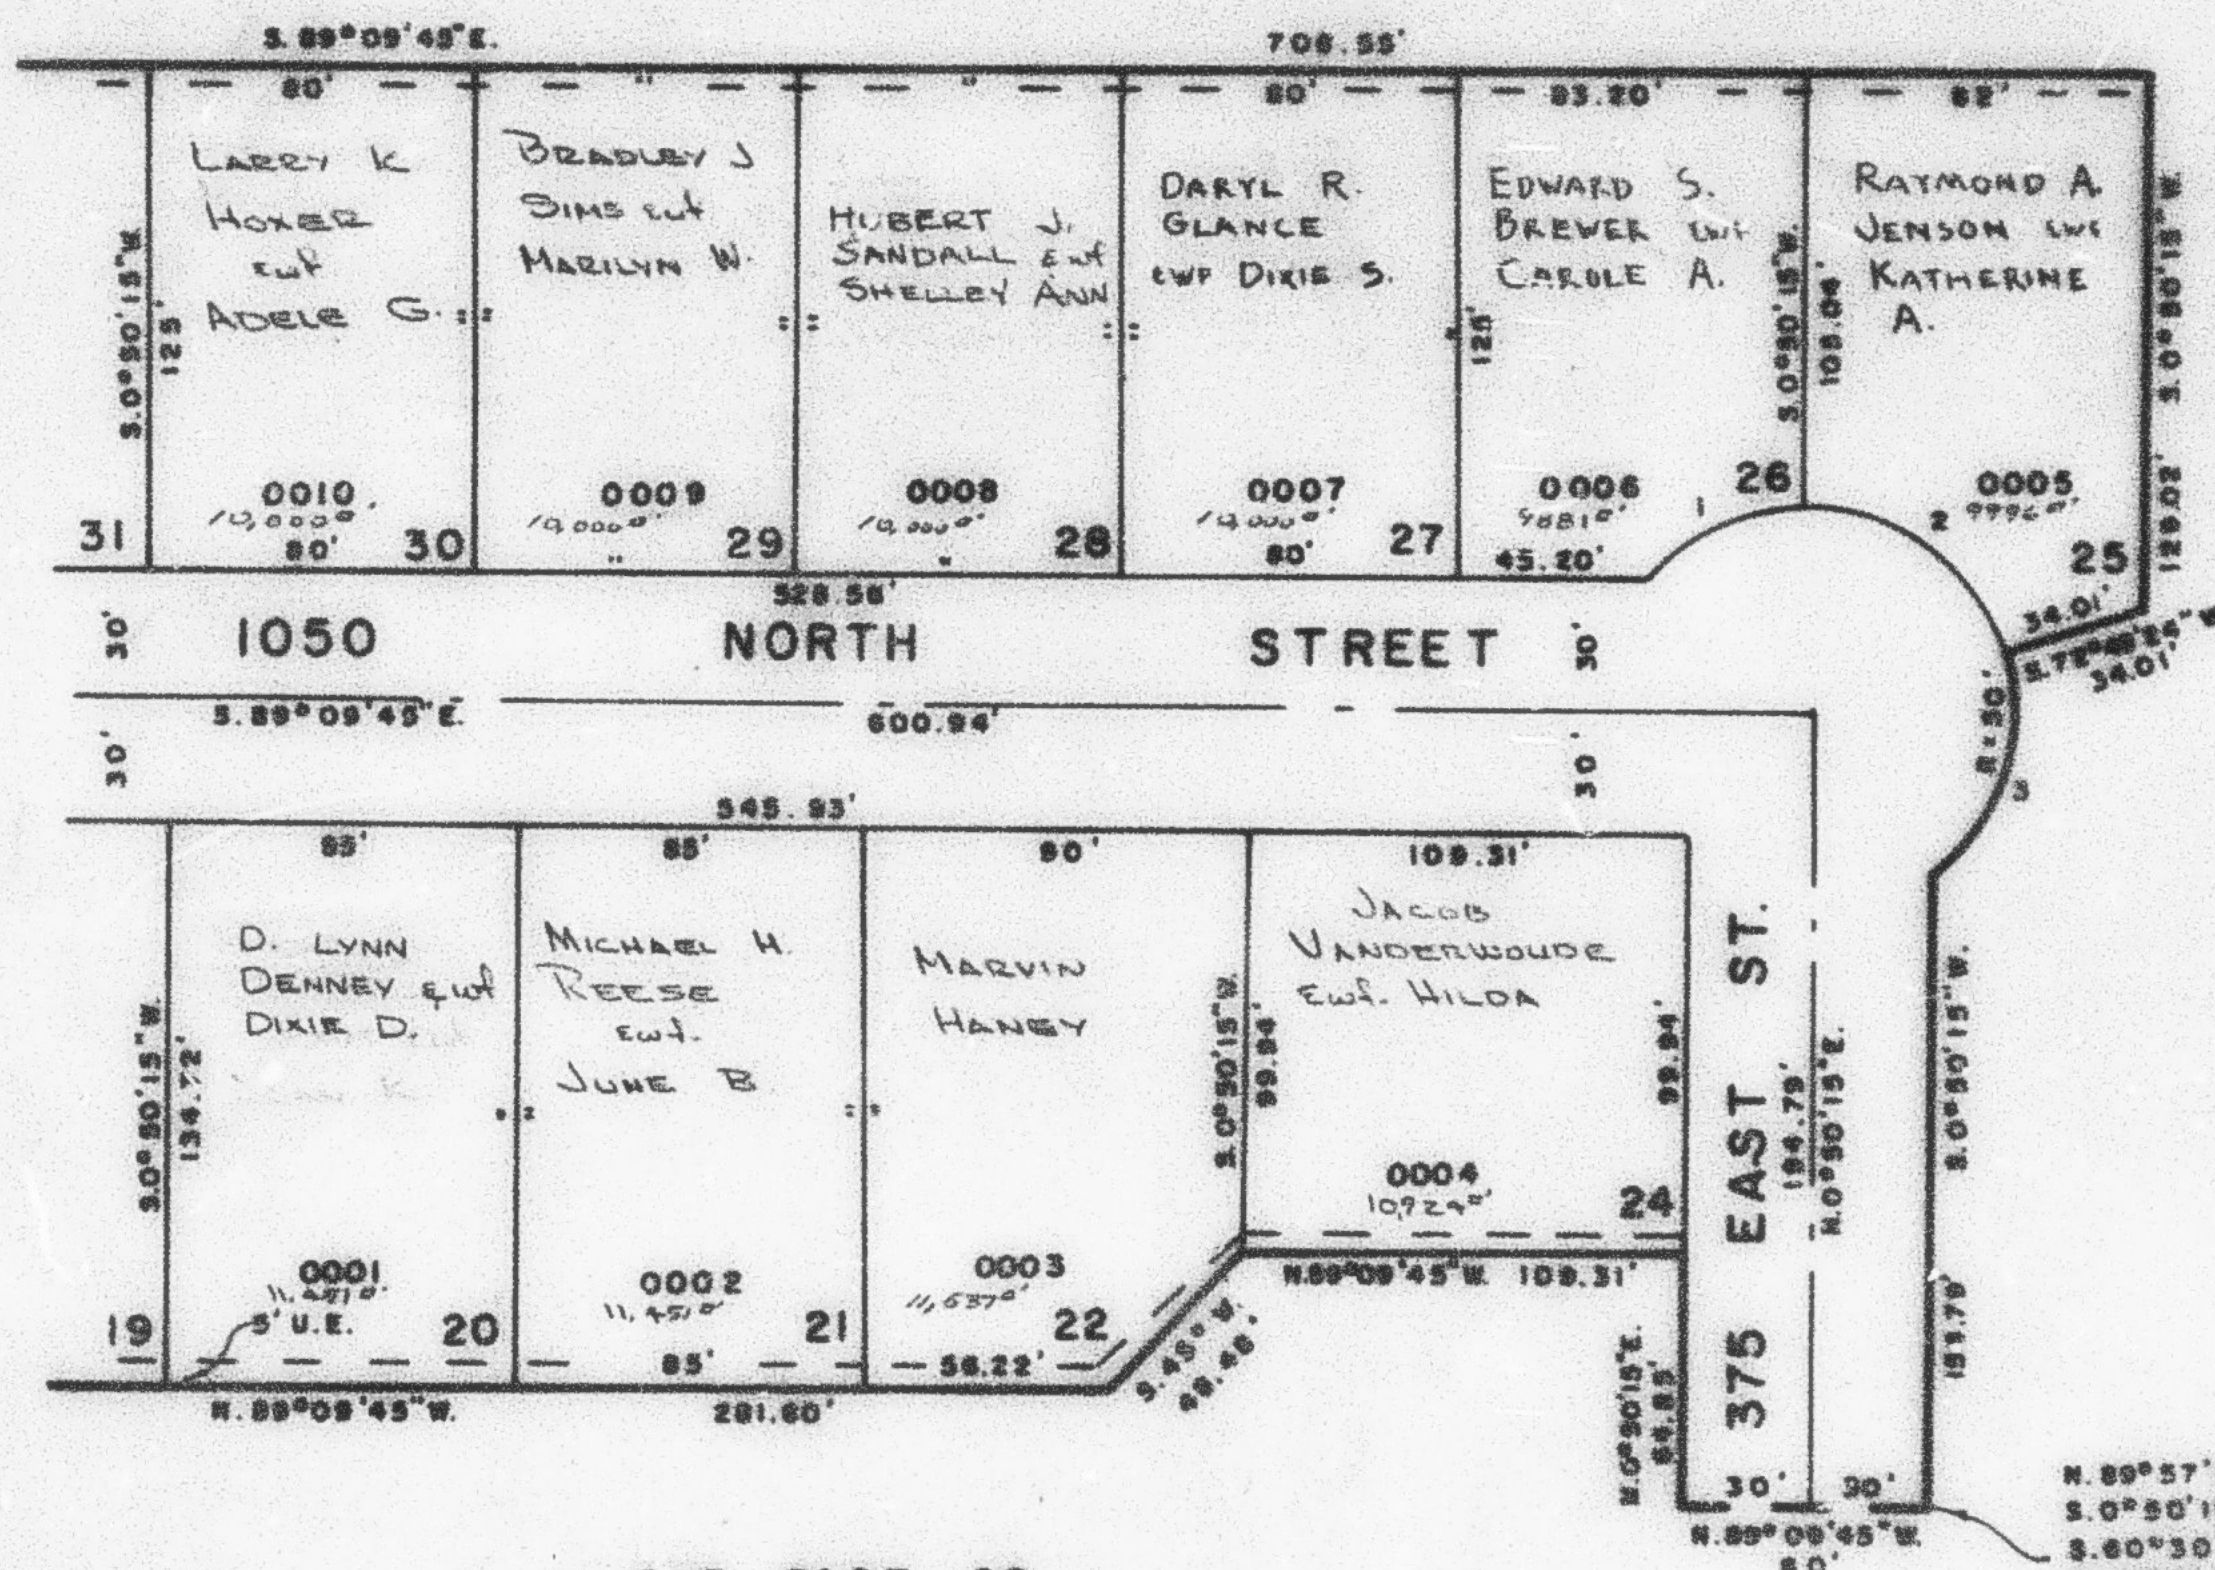

SEE PAGE 141

SEE PAGE 27-1

SEE PAGE 28

CURVE DATA

1	2	3
A = 50°42'47"	A = 74°24'10"	A = 71°08'29"
C = 42.62'	C = 54.93'	C = 62.08'
N = 89°09'45"E	C = 60.48'	L = 58.17'
T = 23.88'	S = 84°22'41"E	S = 82°23'44"W
L = 44.26'	T = 37.95'	T = 35.76'
R = 50'	R = 50'	R = 50'

FOR COMPLETE ENG. DATA
 SEE ORIG. DED. PLAT IN
 BOOK 18, PAGES 28, 29

N. 89°57'W. 717.7'
 S. 0°50'15"W. 885.0'
 S. 60°30'W. 80.79'
 N. 29°30'W. 208.58'
 N. 0°50'15"E. 87.8'
 N. 89°09'45"W. 90.70'
 FR. N.E. COR. SEC. 8