

PART OF N.E. 1/4 SECTION 8, T.6N., R.1W., S.L.B. & M.
CINNAMON PARK SUBDIVISION NO. 2

140


TAXING UNIT: 20

TOWN OF HARRISVILLE

PREFIX: 11-140

SCALE 1" = 50'

SEE PAGE 29

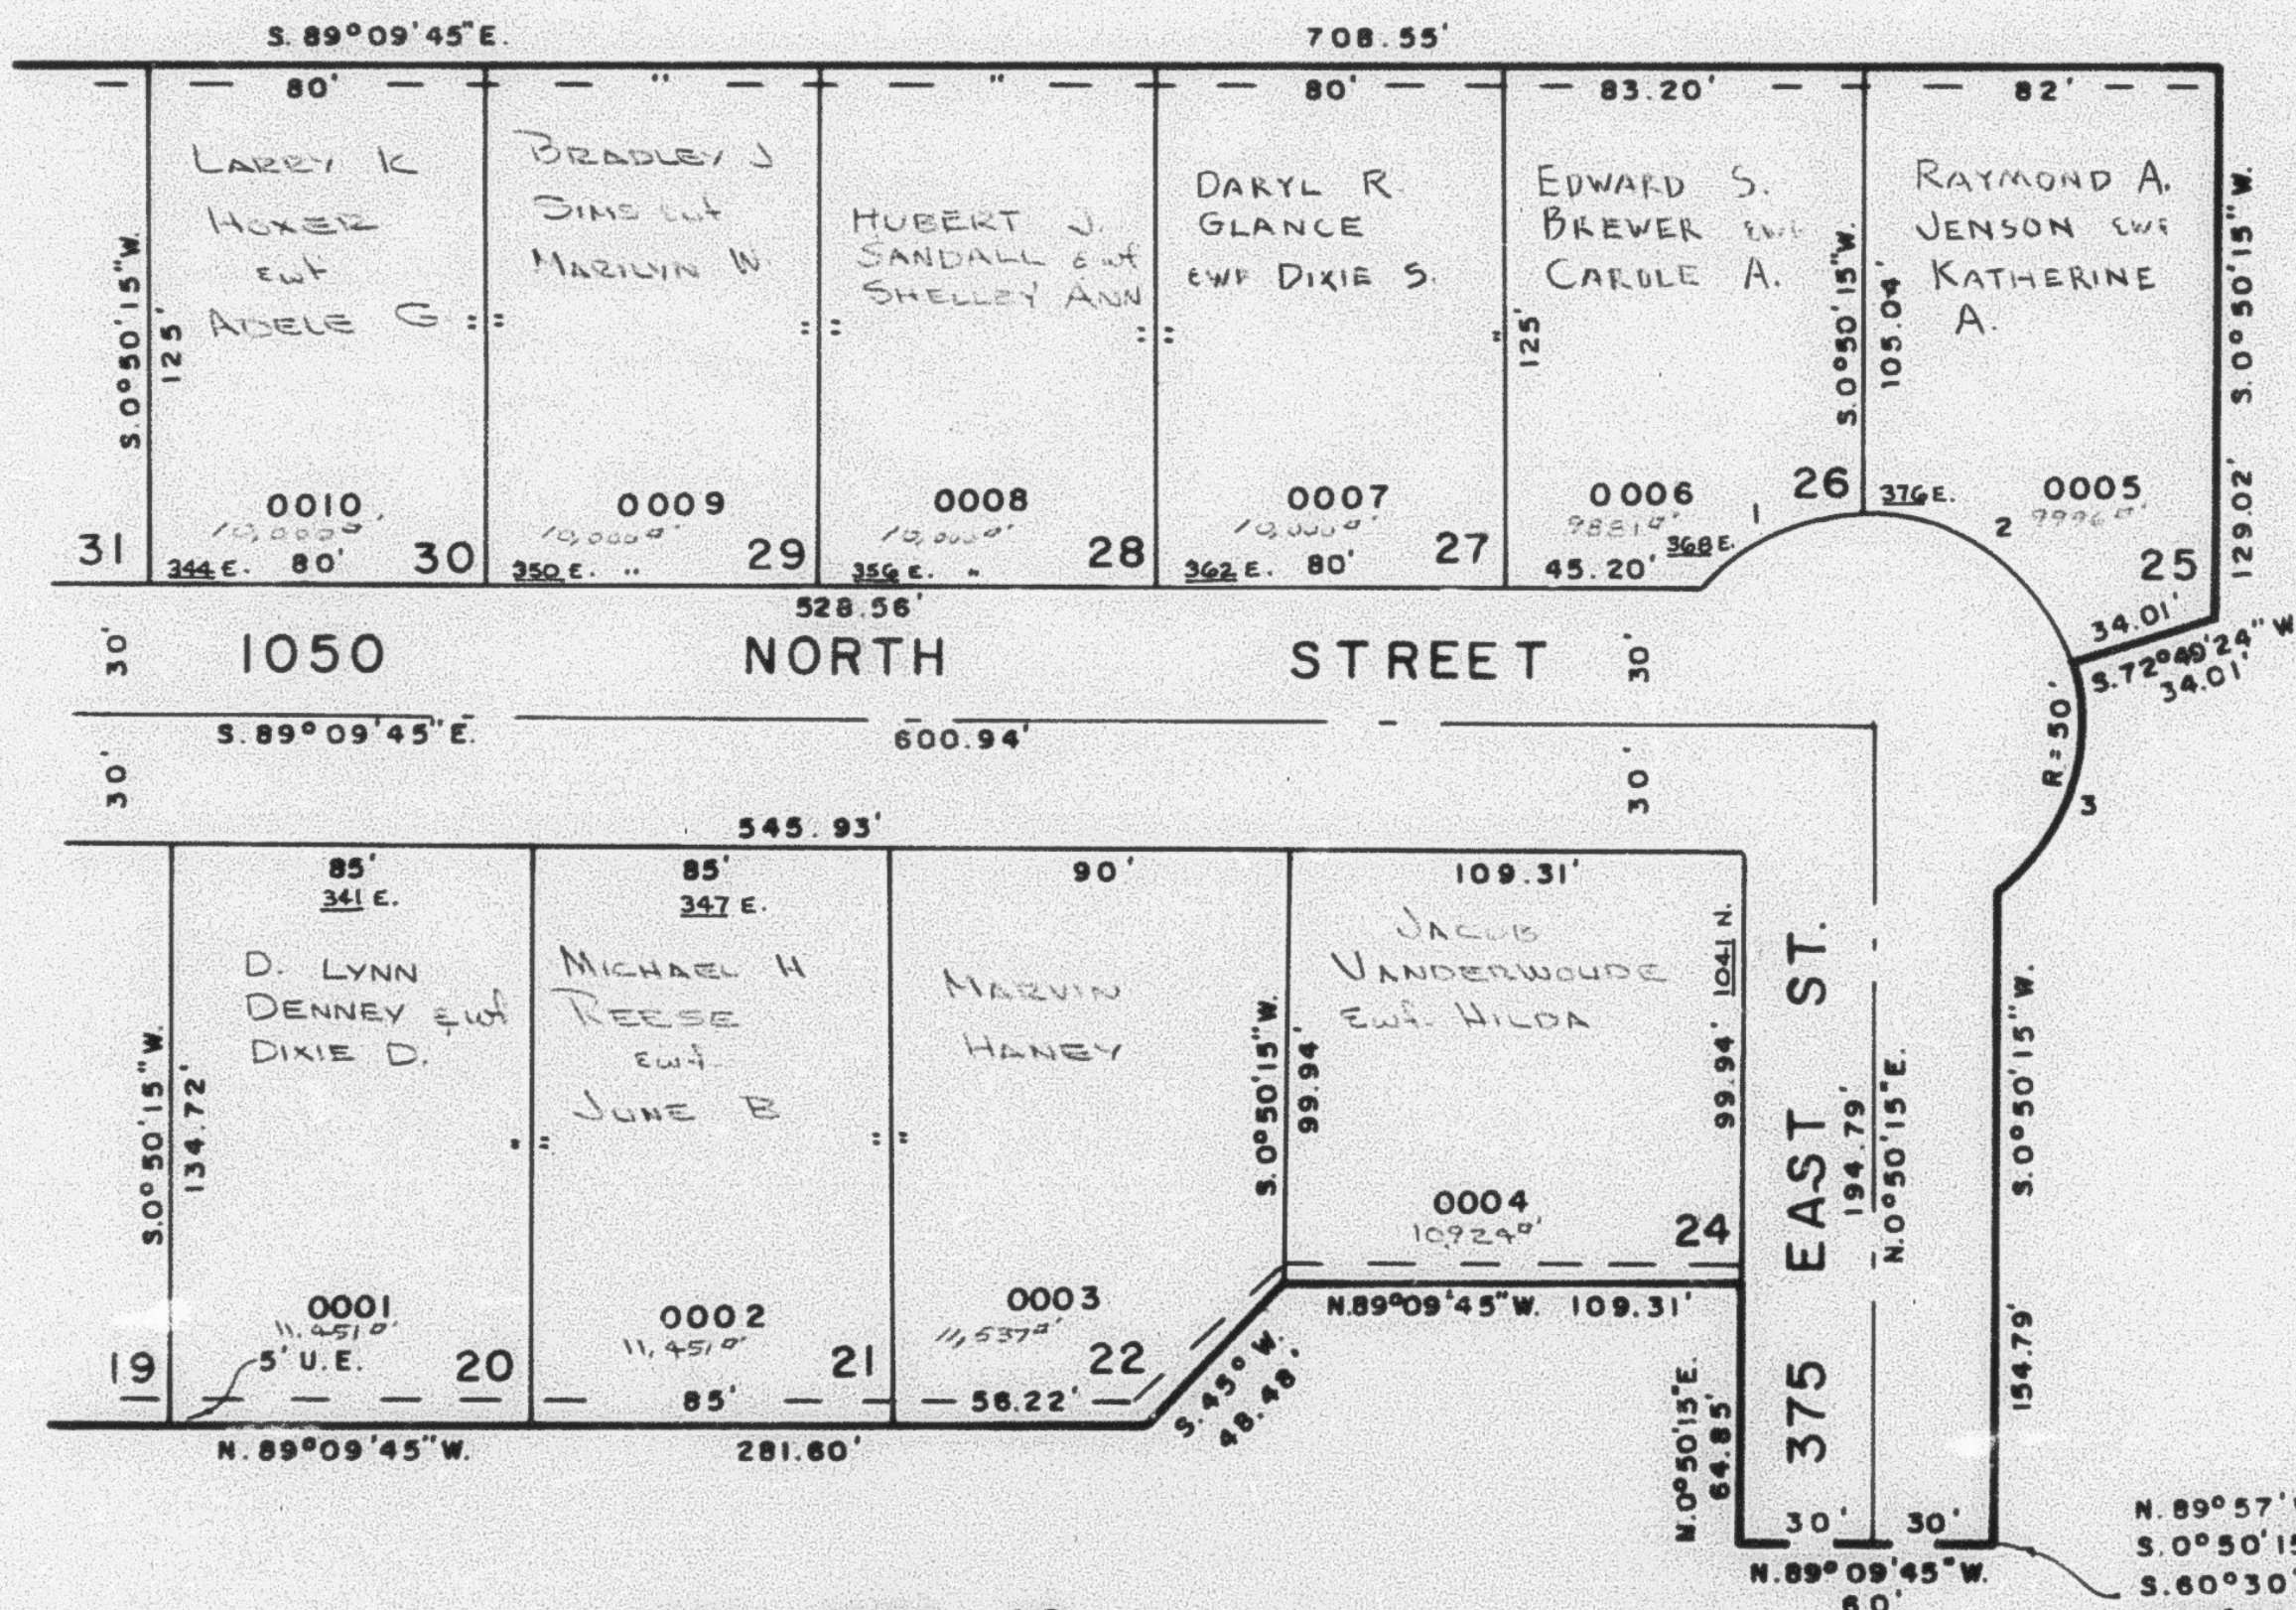

SEE PAGE
27-1

SEE PAGE 28

CURVE DATA

1	2	3
$\Delta = 50^{\circ}42'47''$	$\Delta = 74^{\circ}24'10''$	$\Delta = 71^{\circ}08'29''$
$C = 42.82'$	$L_2 = 54.93'$	$L = 62.08'$
$N. 63^{\circ}03'50'' E.$	$C_2 = 60.46'$	$LC = 58.17'$
$T = 23.69'$	$S. 54^{\circ}22'41'' E.$	$S. 18^{\circ}23'44'' W.$
$L = 44.26'$	$T = 37.95'$	$T = 35.76'$
$R = 50'$	$R = 50'$	$R = 50'$

FOR COMPLETE ENG. DATA
 SEE ORIG. DED. PLAT IN
 BOOK 19, PAGES 88, 89

N. 89°57'W. 717.7'
 S. 0°50'15"W. 886.0'
 S. 60°30'W. 60.70'
 N. 29°30'W. 208.56'
 N. 0°50'15"E. 67' 8
 N. 89°09'45"W. 90.70'
 FR. N.E. COR. SEC. 8