

PART OF N.E. 1/4 SECTION 8, T.6N., R.1W., S.1.B.8.M.
CINNAMON PARK SUBDIVISION NO. 2

140


TAXING UNIT 20

TOWN OF HARRISVILLE

PREFIX 11-140

SCALE 1" = 50'

SEE PAGE 29

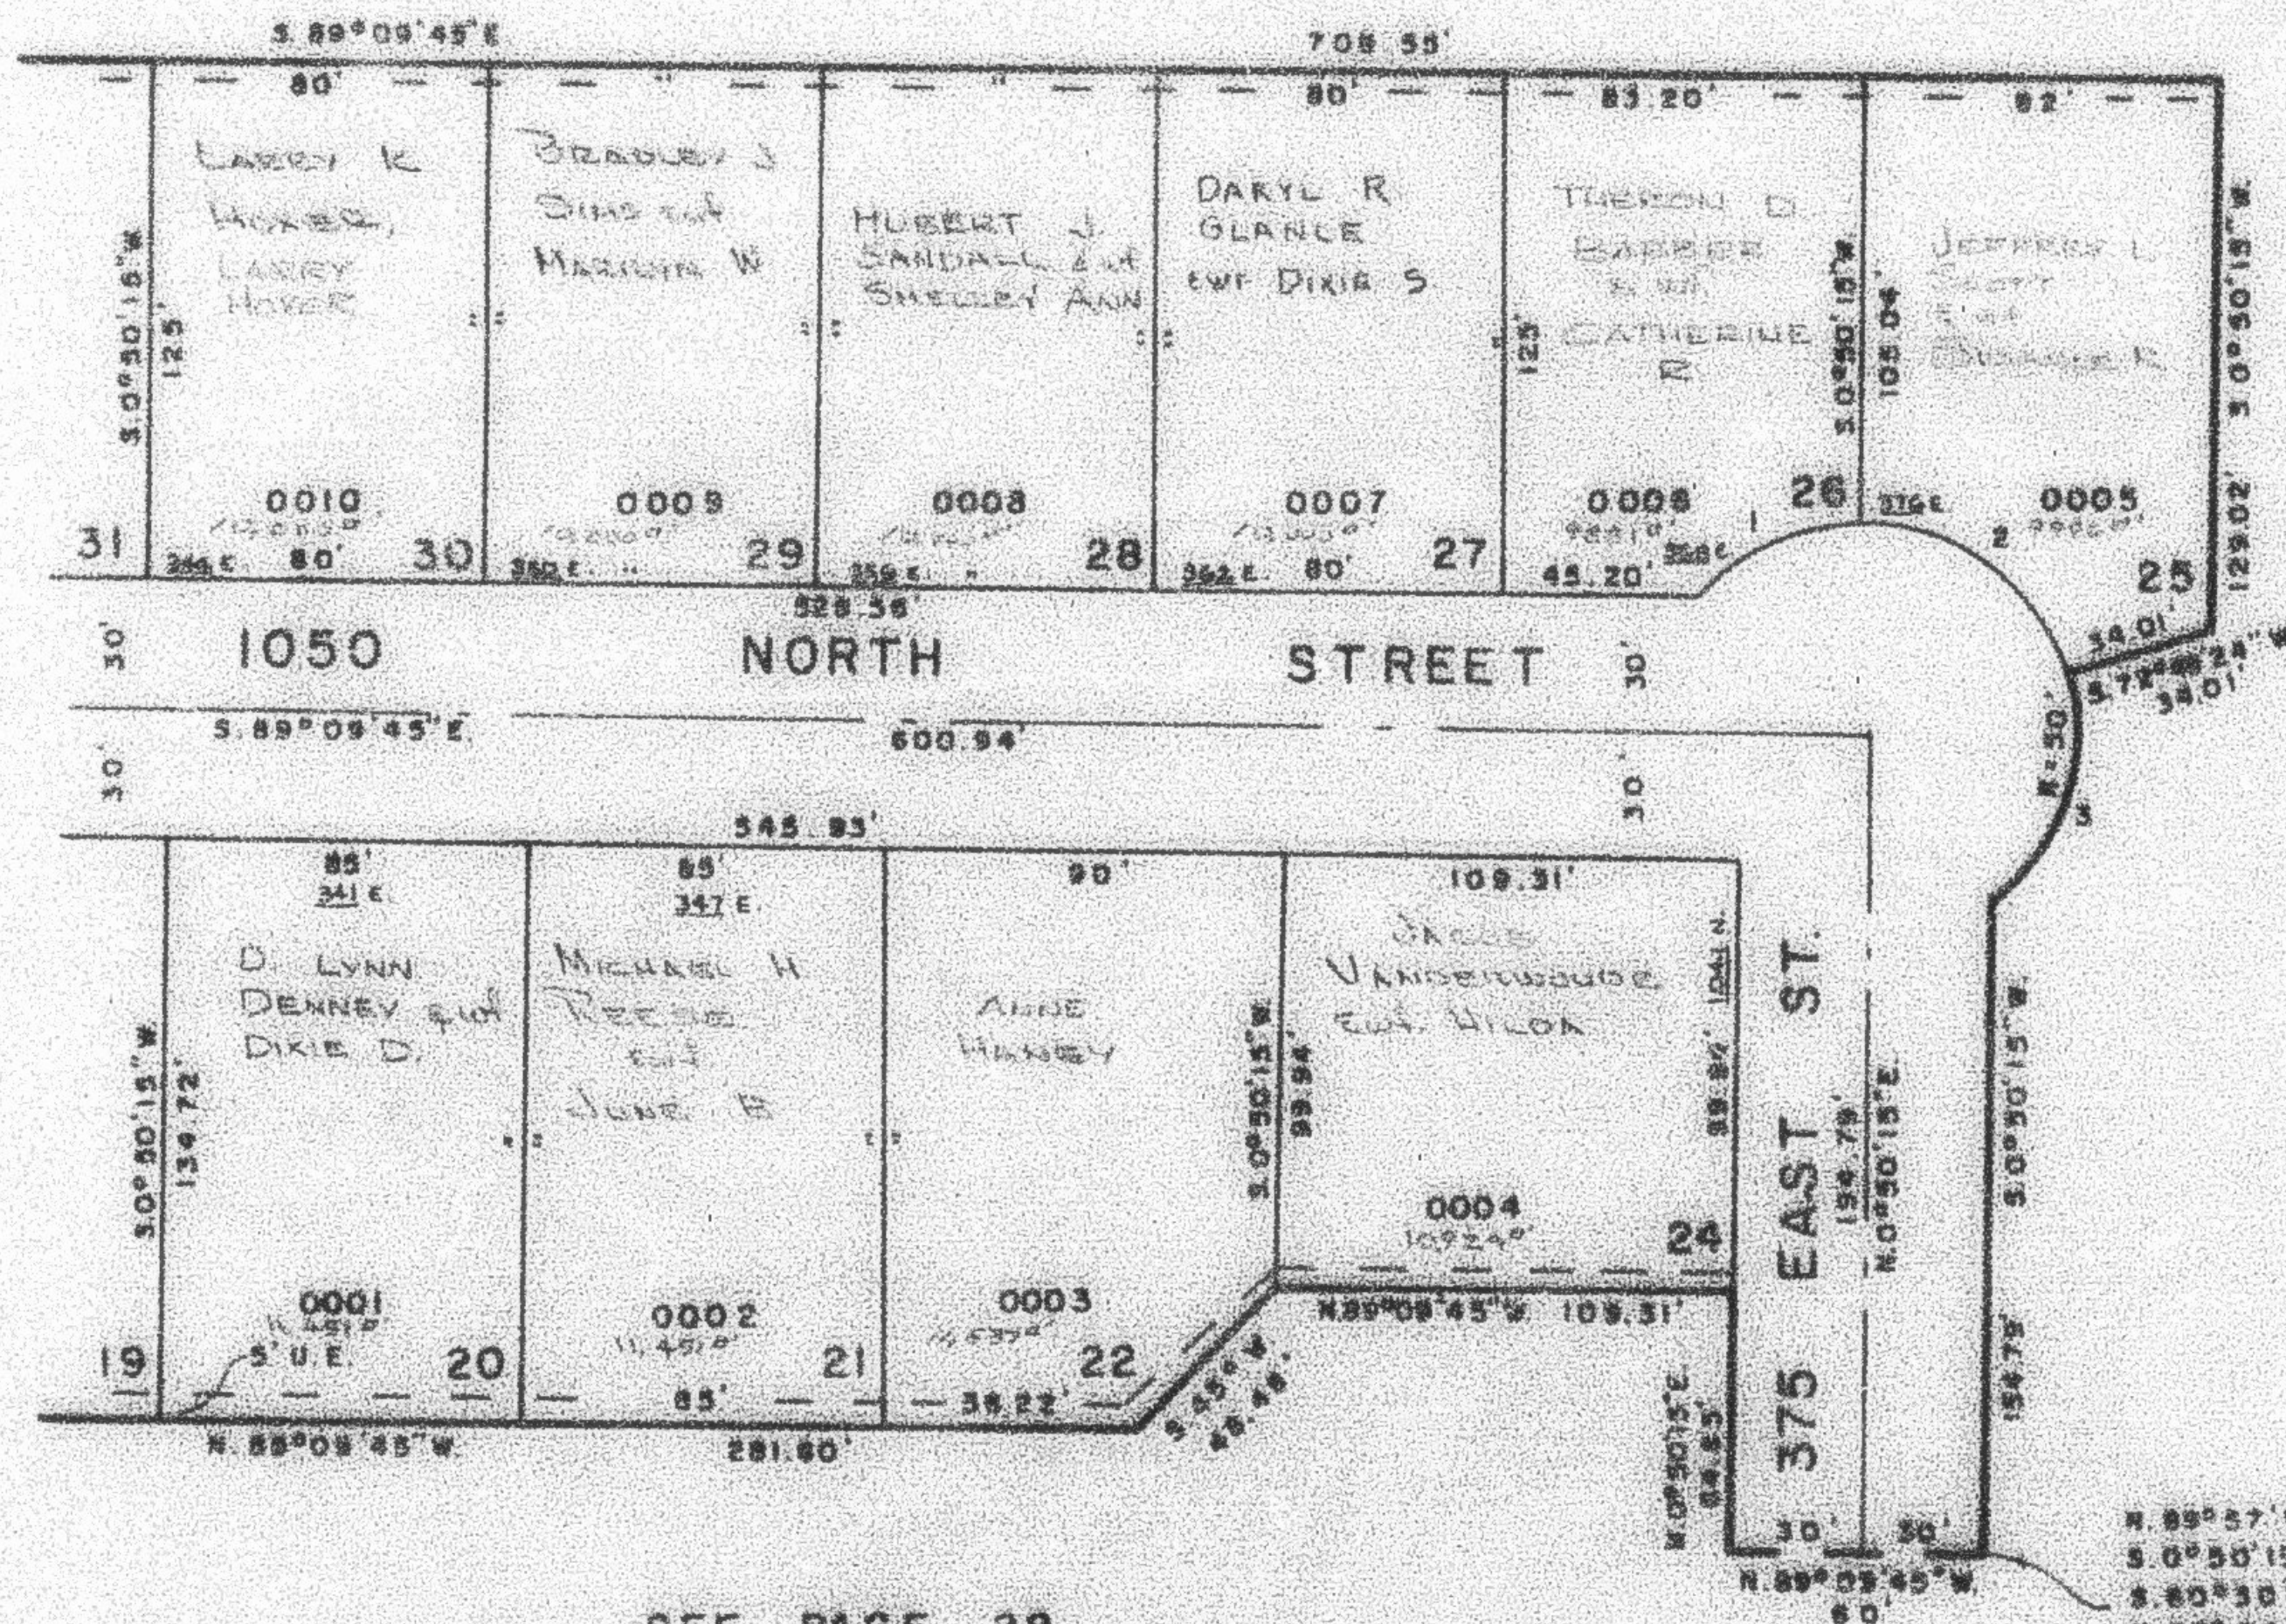

SEE PAGE 141

SEE PAGE 27-1

SEE PAGE 28

CURVE DATA

1	2	3
A = 50°42'47"	A = 78°24'10"	A = 71°08'29"
C = 42.82'	L = 59.83'	L = 88.08'
N 63°03'50"E	C = 80.46'	LC = 88.17'
T = 23.89'	S 54°22'41"E	S 18°33'44"W
L = 44.28'	T = 37.95'	T = 35.76'
R = 50'	R = 50'	R = 50'

FOR COMPLETE ENG. DATA
 SEE ORIG. DEED PLAT IN
 BOOK 19, PAGE 88, 89

N 89°57'W 717.7'
 S 0°50'15"W 888.0'
 S 80°30'W 80.70'
 N 29°30'W 208.58'
 N 0°50'15"E 87.8'
 N 89°09'45"W 90.70'
 PR. RE CON. SEC. 8