

PART OF N.E. 1/4 SECTION 8, T.6N., R.1W., S.1.B.B.M.
CINNAMON PARK SUBDIVISION NO. 2

140


TAXING UNIT: 20

TOWN OF HARRISVILLE

PREFIX: 11-140

SCALE 1" = 50'

SEE PAGE 29

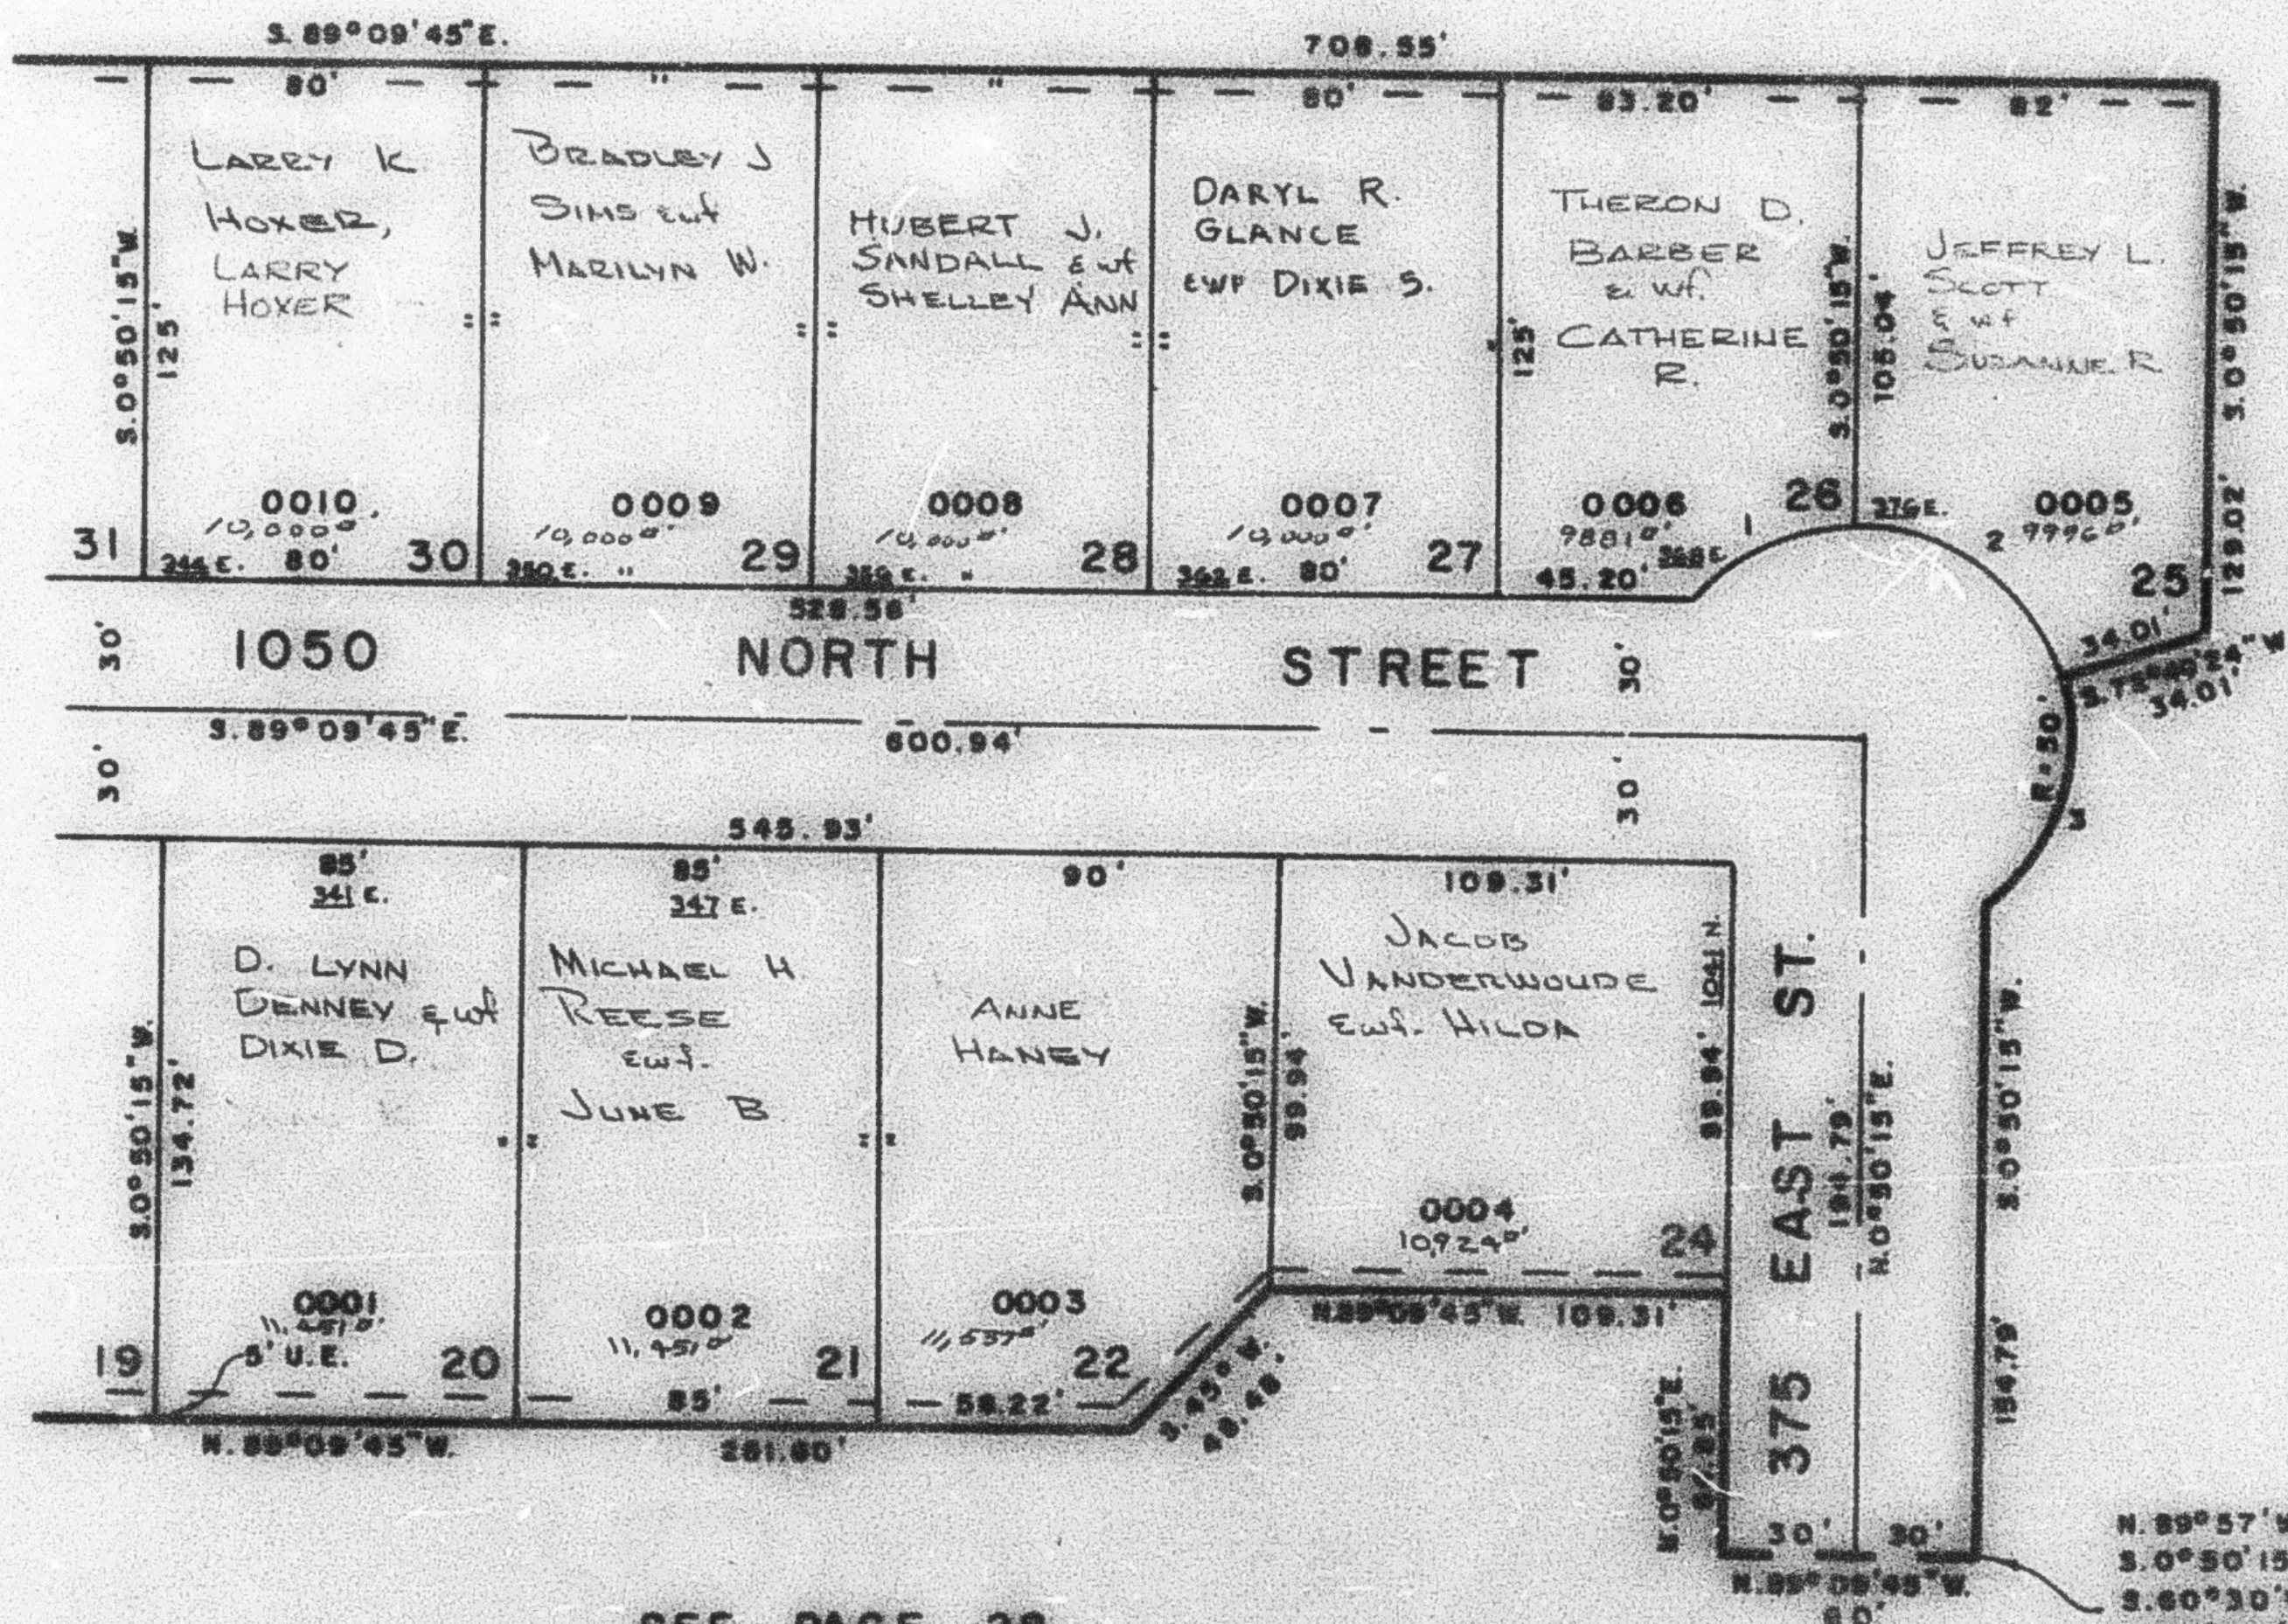

SEE PAGE 141

SEE PAGE 27-1

SEE PAGE 28

CURVE DATA

1	2	3
A = 50° 42' 47"	A = 74° 24' 10"	A = 71° 08' 29"
C = 42.82'	L ₂ = 54.93'	L = 62.08'
N. 89° 05' 50" E.	C ₂ = 60.46'	LC = 58.17'
T = 23.89'	S. 20° 22' 44" E.	S. 18° 23' 44" W.
L = 44.28'	T = 37.95'	T = 35.76'
R = 50'	R = 50'	R = 50'

FOR COMPLETE CURVE DATA
 SEE ORIG. DES. PLAT IN
 BOOK 19, PAGES 88, 89