


PART OF N.E. 1/4 SECTION 8, T.6N., R.1W., S.1.B.&M.
CINNAMON PARK - SUBDIVISION NO. 2
 TOWN OF HARRISVILLE
 SCALE 1" = 50'

140

TAXING UNIT: 20

PREFIX: 11-140

SEE PAGE 29

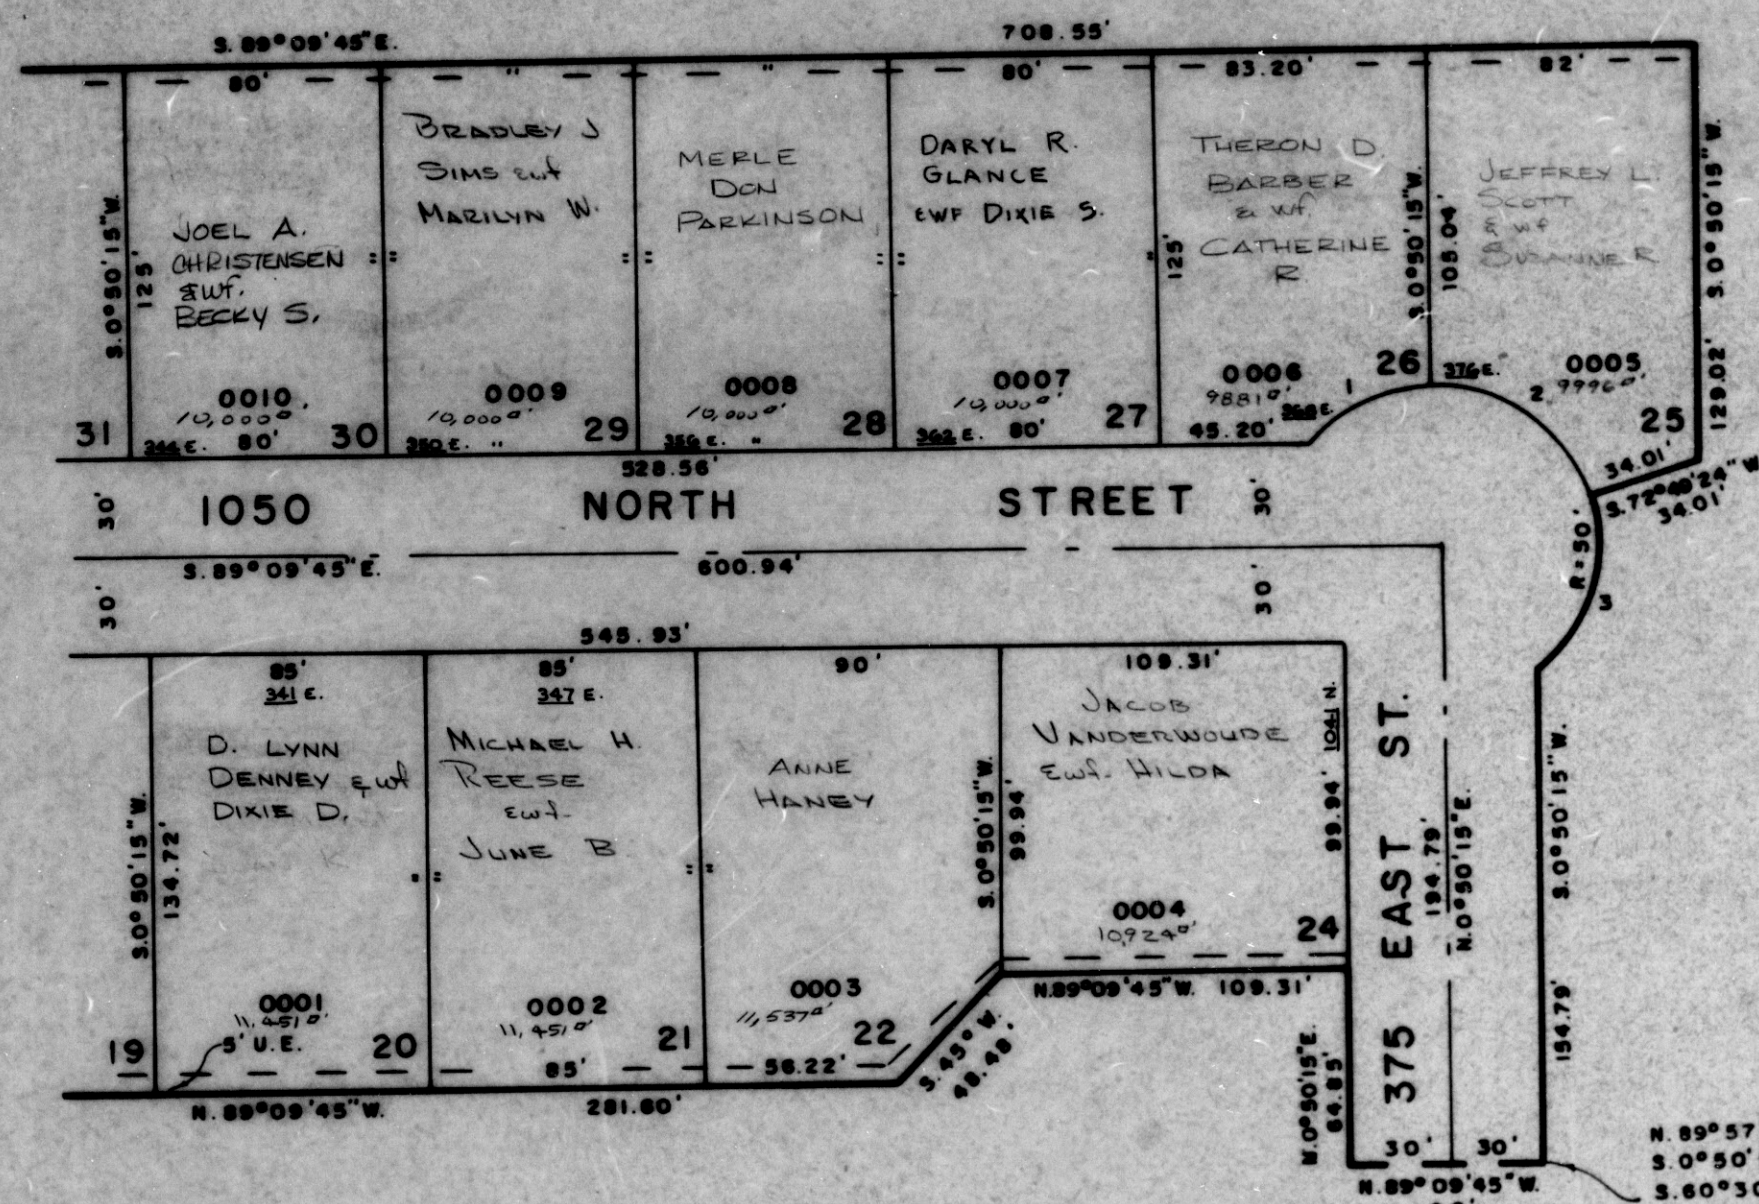

SEE PAGE 141

SEE PAGE 27-1

SEE PAGE 28

CURVE DATA		
1	2	3
A = 50°42'47"	A = 74°24'10"	A = 71°08'29"
C = 42.82'	L ₂ = 54.93'	L = 62.08'
N. 63°08'50"E.	C ₂ = 60.46'	LC = 58.17'
T = 23.89'	S. 34°22'41"E.	S. 18°23'44"W.
L = 44.26'	T = 37.95'	T = 35.78'
R = 50'	R = 50'	R = 50'

FOR COMPLETE ENG. DATA
 SEE ORIG. DED. PLAT IN
 BOOK 19, PAGES 98, 99

N. 89°57'W. 717.7'
 S. 0°50'15"W. 886.0'
 S. 60°30'W. 60.70'
 N. 29°30'W. 208.56'
 N. 0°50'15"E. 67.8'
 N. 89°09'45"W. 90.70'
 FR. N.E. COR. SEC. 8