

PART OF N.E. 1/4 SECTION 8, T4N, R1W, S1B3M
CINNAMON PARK SUBDIVISION NO. 2

140


TAXING UNIT 20

TOWN OF HARRISVILLE

PREFIX 11-140

SCALE 1" = 50'

SEE PAGE 29

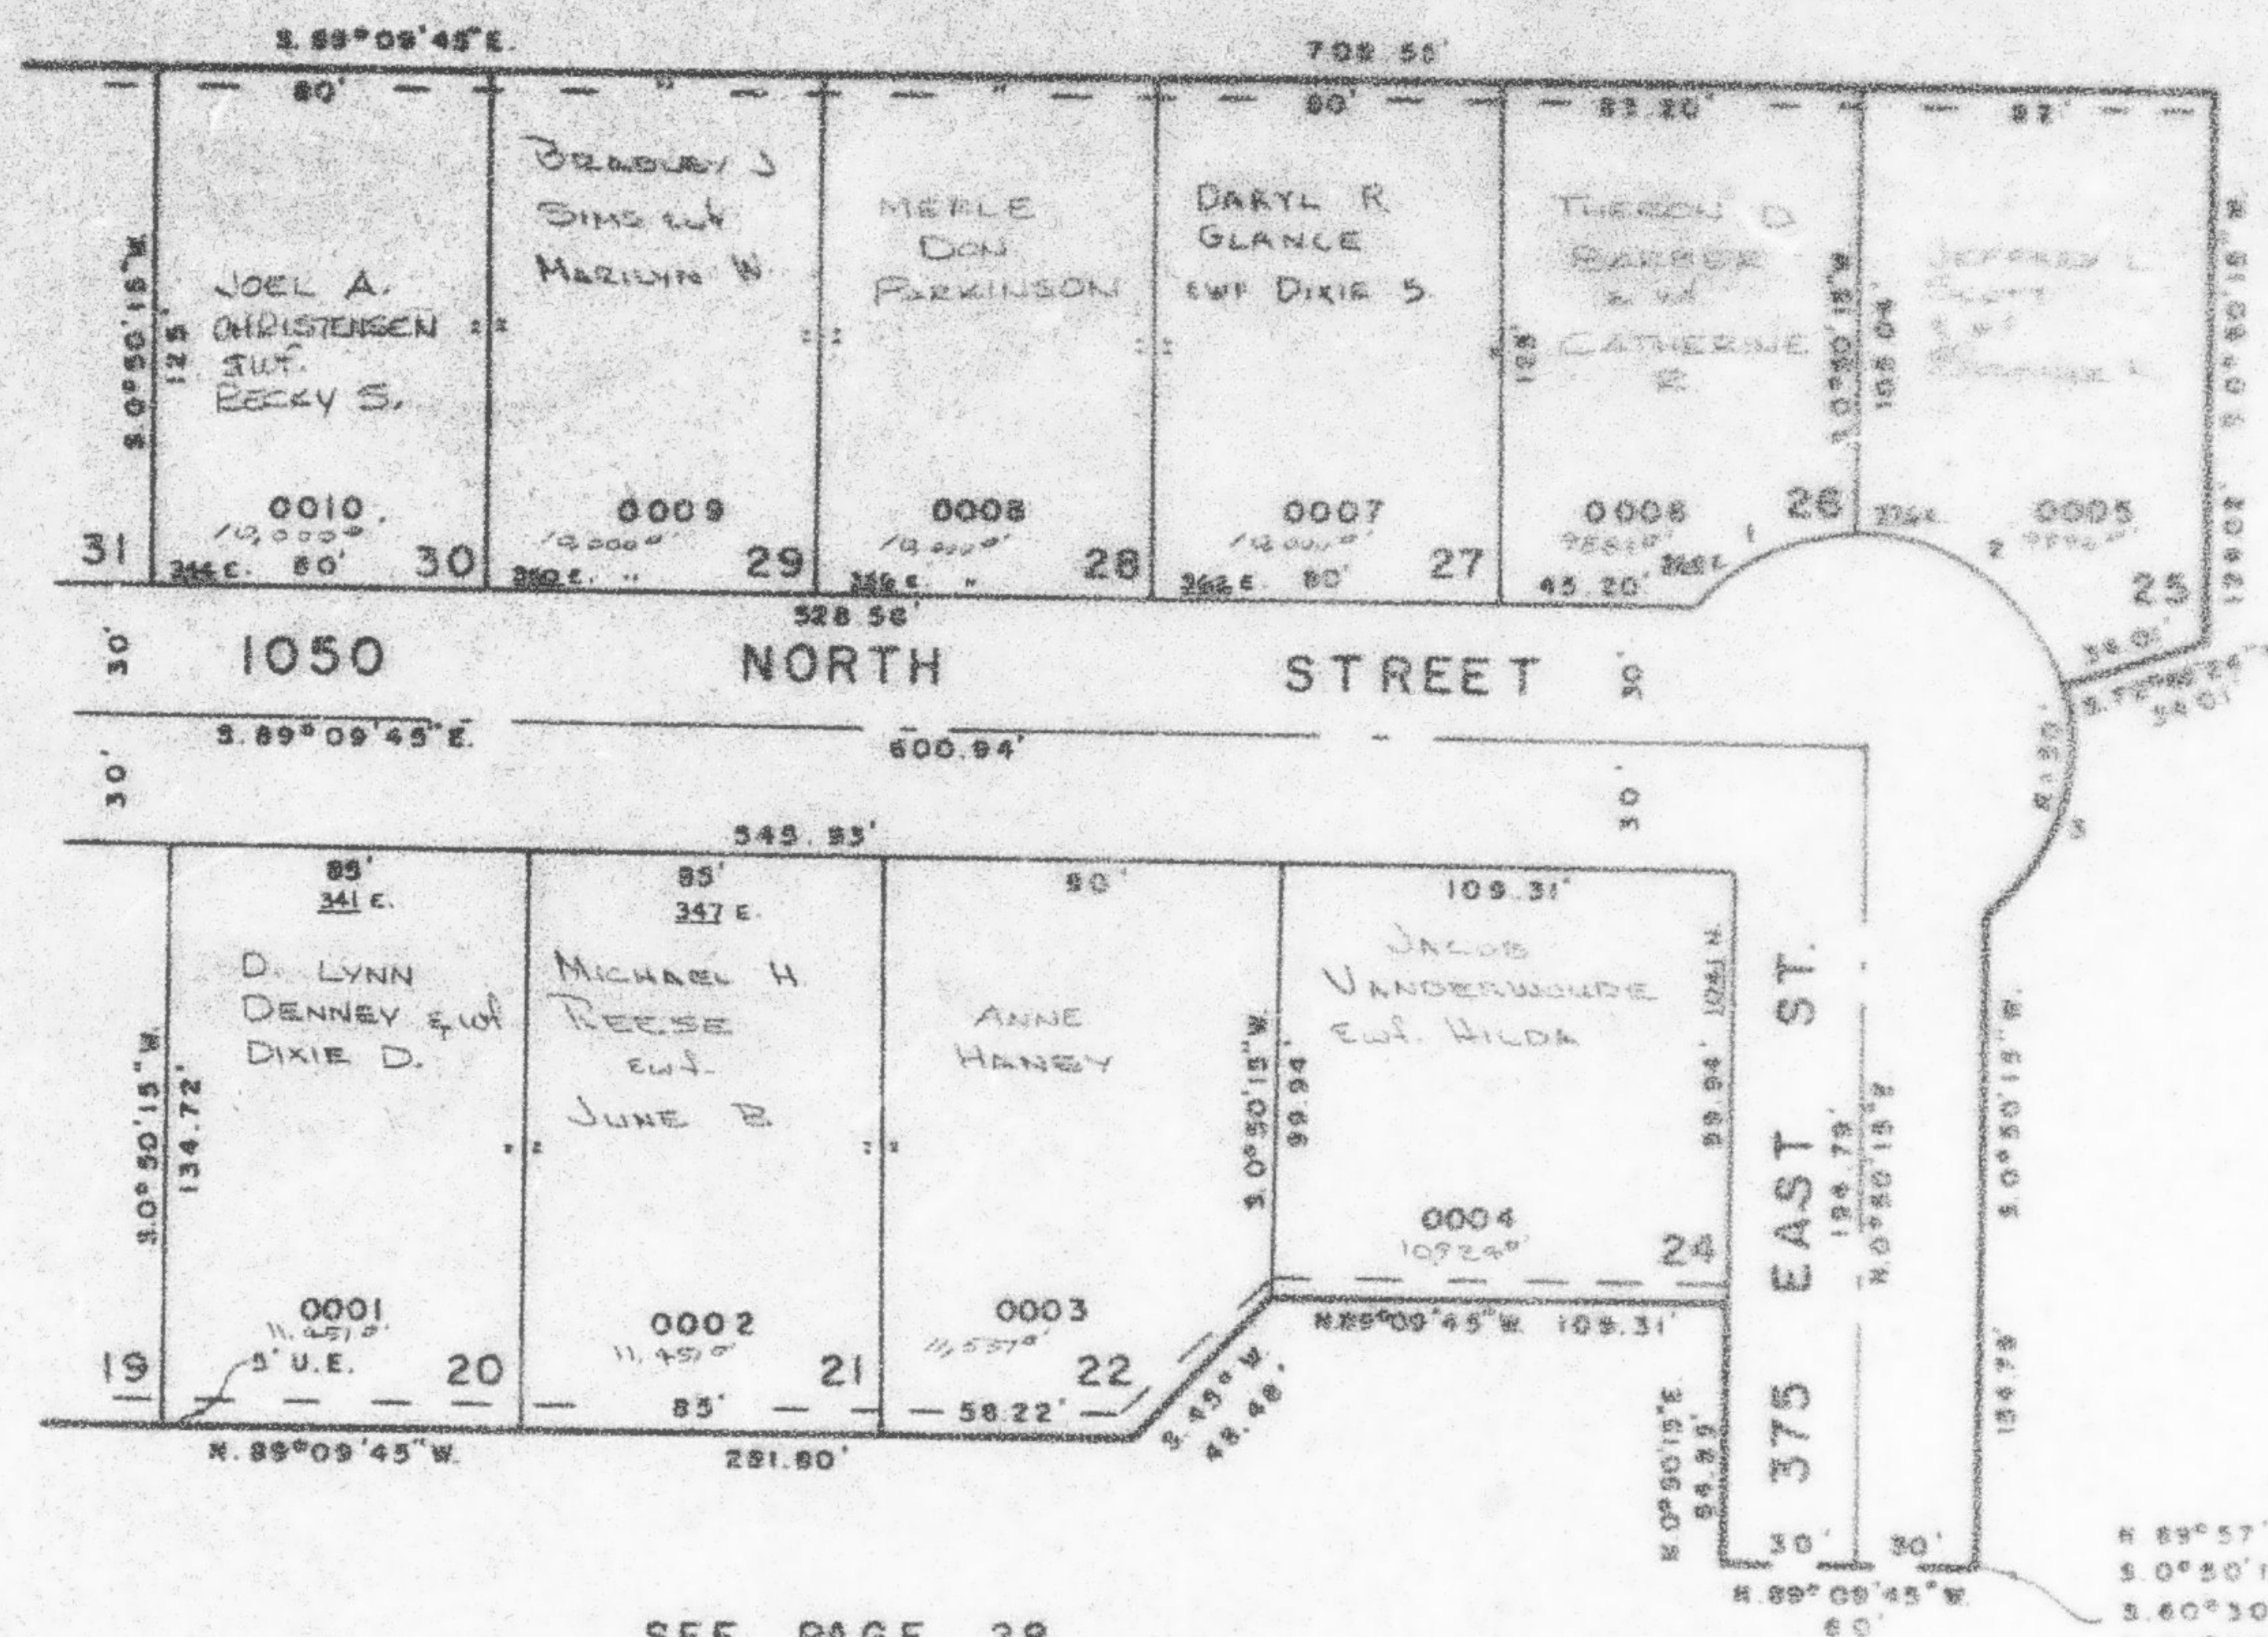

SEE PAGE 141

SEE PAGE 27-1

SEE PAGE 28

CURVE DATA

1	2	3
A = 50°42'47"	A = 74°24'10"	A = 71°08'29"
C = 42.82'	L2 = 54.93'	L = 82.08'
N 63°03'30"E	C2 = 80.48'	LC = 58.17'
T = 23.89'	S 54°22'41"E	S 18°23'44"W
L = 44.28'	T = 37.95'	T = 35.78'
R = 50'	R = 50'	R = 50'

FOR COMPLETE ENG. DATA
 SEE ORIG. DED. PLAT IN
 BOOK 19, PAGES 88, 89

N 89°57'W 717.7'
 S 0°50'15"W 885.0'
 S 60°30'W 80.70'
 N 29°30'W 208.56'
 N 0°50'15"E 87.8'
 N 89°09'45"W 90.70'
 FR. N.E. COR. SEC. 8