

PART OF N.E. 1/4 SECTION 8, T.6N., R.1W., S.1B.B.M.
CINNAMON PARK SUBDIVISION NO. 2

140


TAXING UNIT 20

TOWN OF HARRISVILLE

PREFIX 11-140

SCALE 1" = 50'

SEE PAGE 29

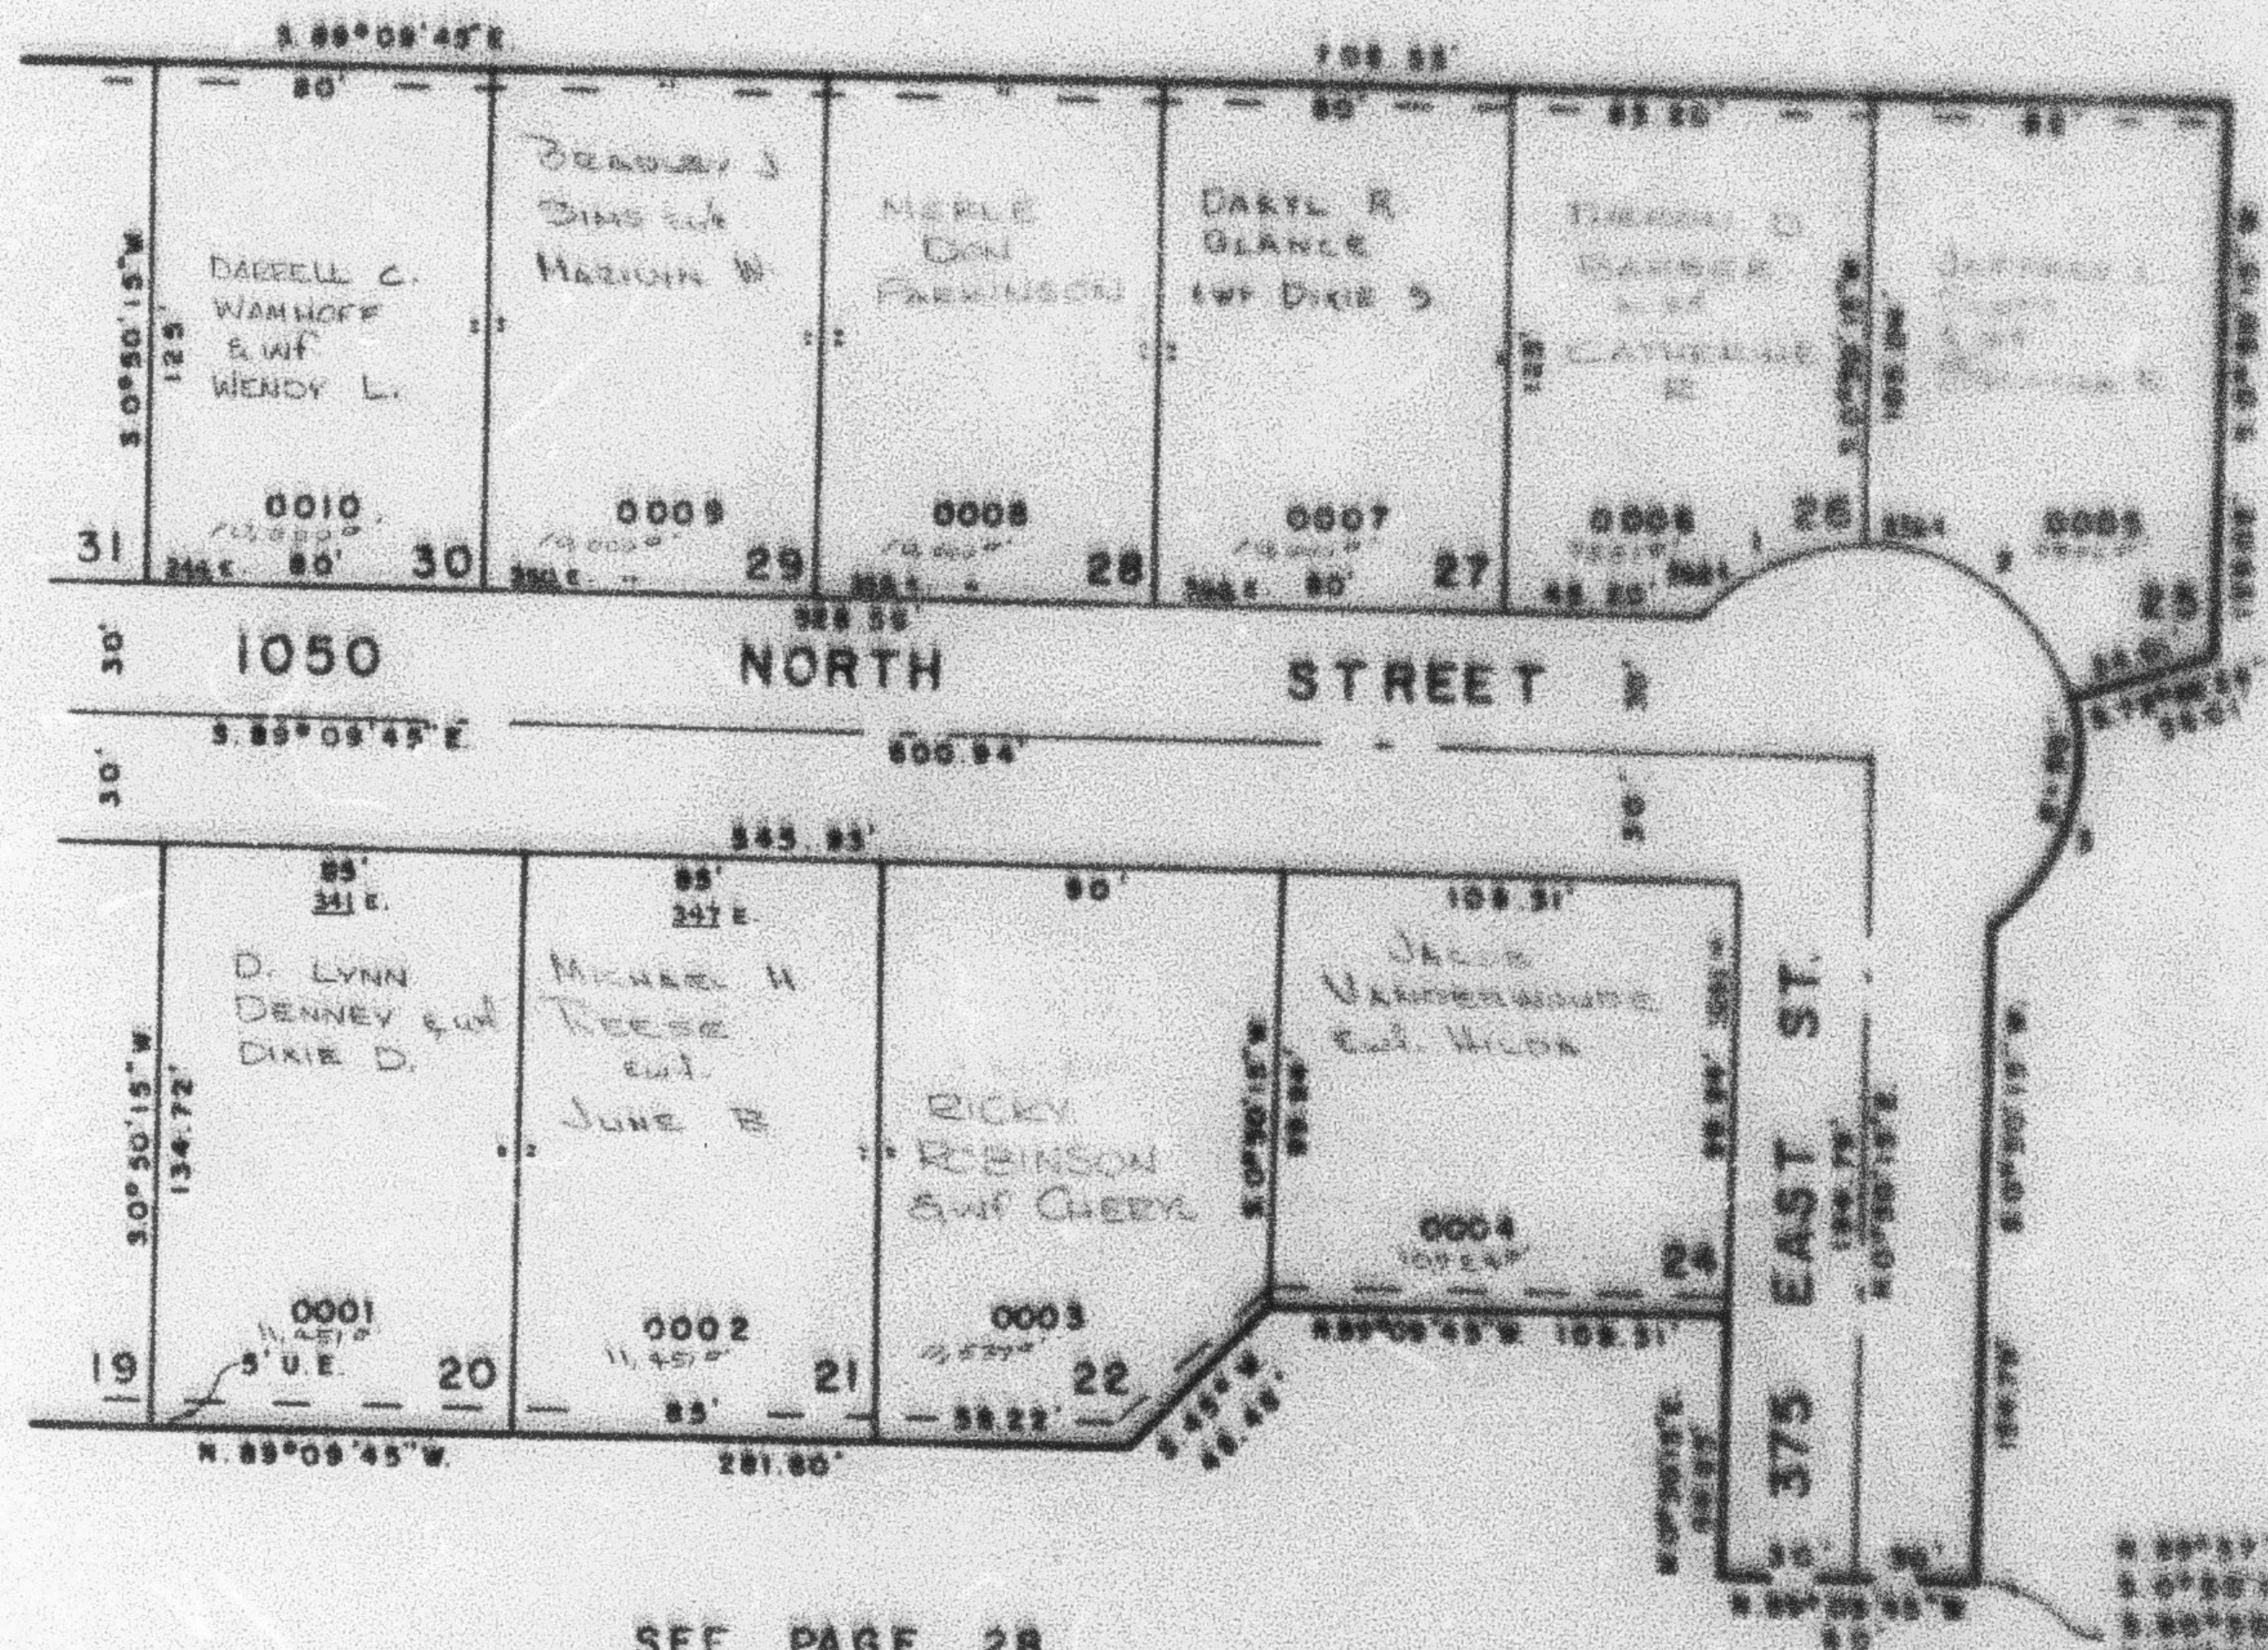

SEE PAGE 141

SEE PAGE 27-1

SEE PAGE 28

CURVE DATA

1	2	3
A = 50°42'47"	A = 74°24'10"	A = 71°08'29"
C = 42.82'	L = 54.93'	L = 52.08'
N 83°03'50"E	C = 80.48'	L = 55.17'
T = 23.89'	S 54°22'41"E	S 18°23'44"W
L = 44.28'	T = 37.95'	T = 35.78'
R = 50'	R = 50'	R = 50'

FOR COMPLETE END DATA
 SEE ORIG. DES. PLAT. IN
 BOOK 18, PAGES 58, 59

N 89°09'45"E 117.9'
 S 0°50'15"W 88.0'
 S 89°09'45"E 88.0'
 N 89°09'45"E 88.0'
 N 89°09'45"E 88.0'
 N 89°09'45"E 88.0'
 N 89°09'45"E 88.0'