

PART OF N.E. 1/4 SECTION 8, T.6N., R.1W. S.L.B. & M.
CINNAMON PARK SUBDIVISION NO 2

141

TAXING UNIT - 20


TOWN OF HARRISVILLE

PREFIX: 11-141

SCALE 1" = 50'

SEE PAGE 30

EXCEPT WHERE OTHERWISE SHOWN
 ALL LOTS OWNED BY
 EDITH M. DINNEEN

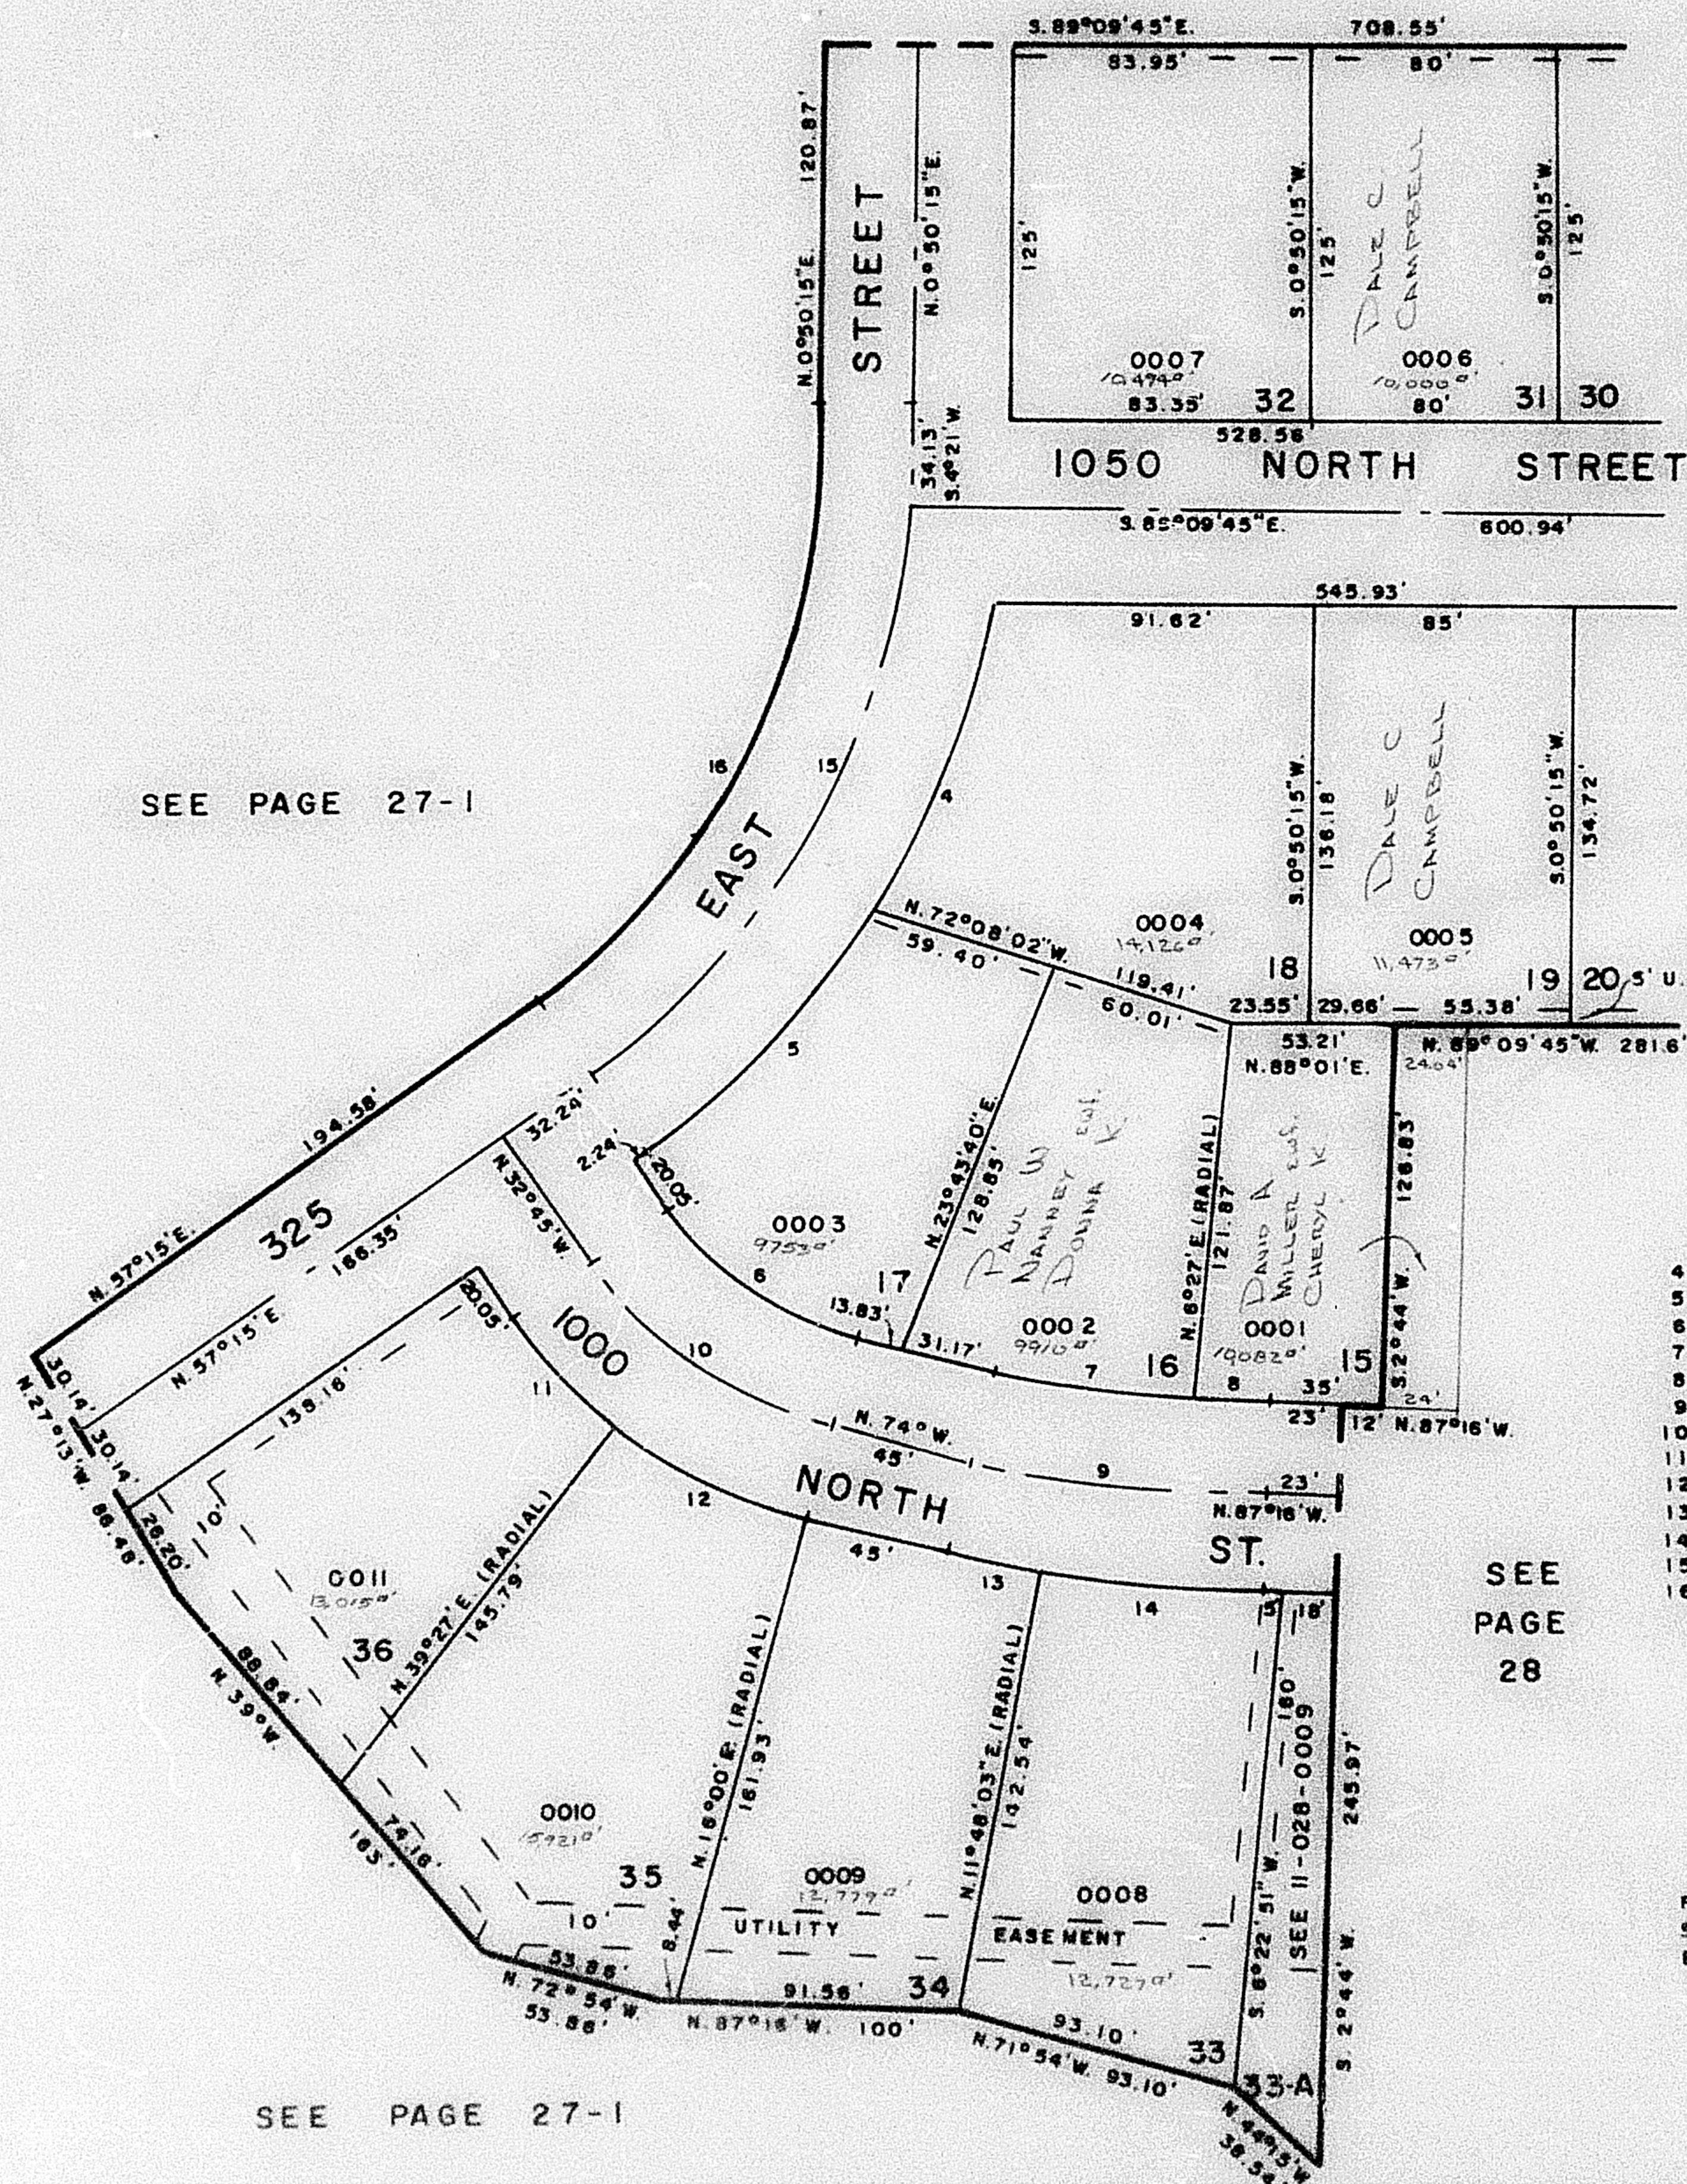

SEE PAGE 140

SEE
 PAGE
 28

CURVE		DATA			
A	L	T	R	LC	
4	22°35'42"	112.99'	57.24'	286.51'	112.26' N 25°04'09"E
5	20°53'	104.43'	52.80'	286.51'	103.85' N 46°48'30"E
6	41°15'	74.03'		102.83'	72.44' N 53°22'30"W
7	9°33'	66.66'			66.59' N 78°46'30"W
8	3°43'	25.94'			25.94' N 85°24'31"W
9	13°16'	99.55'	50'	429.95'	
10	41°15'		50'	132.83'	
11	17°48'	50.59'			50.38' N 41°39'W
12	23°27'	66.64'			66.18' N 62°16'30"W
13	4°11'57"	33.71'			33.70' N 76°05'58"W
14	9°04'03"	72.79'			72.71' N 82°43'58"W
15	56°24'45"	252.56'	137.57'	256.51'	245.78' N 29°02'E
16	56°24'45"	223.02'	121.49'		214.12' N 29°02'38"E

FOR COMPLETE ENG. DATA
 SEE ORIG. DED. PLAT IN
 BOOK 19, PAGES 88, 89