

PART OF N.E. 1/4 SECTION 8, T.6N,R.1W S.L.B.&M. CINNAMON PARK SUBDIVISION NO 2

141

TAXING UNIT 20

TOWN OF HARRISVILLE

PREFIX: II-141


SCALE 1" = 50'

SEE PAGE 30

SEE PAGE 27-1

SEE PAGE 140

SEE PAGE 28

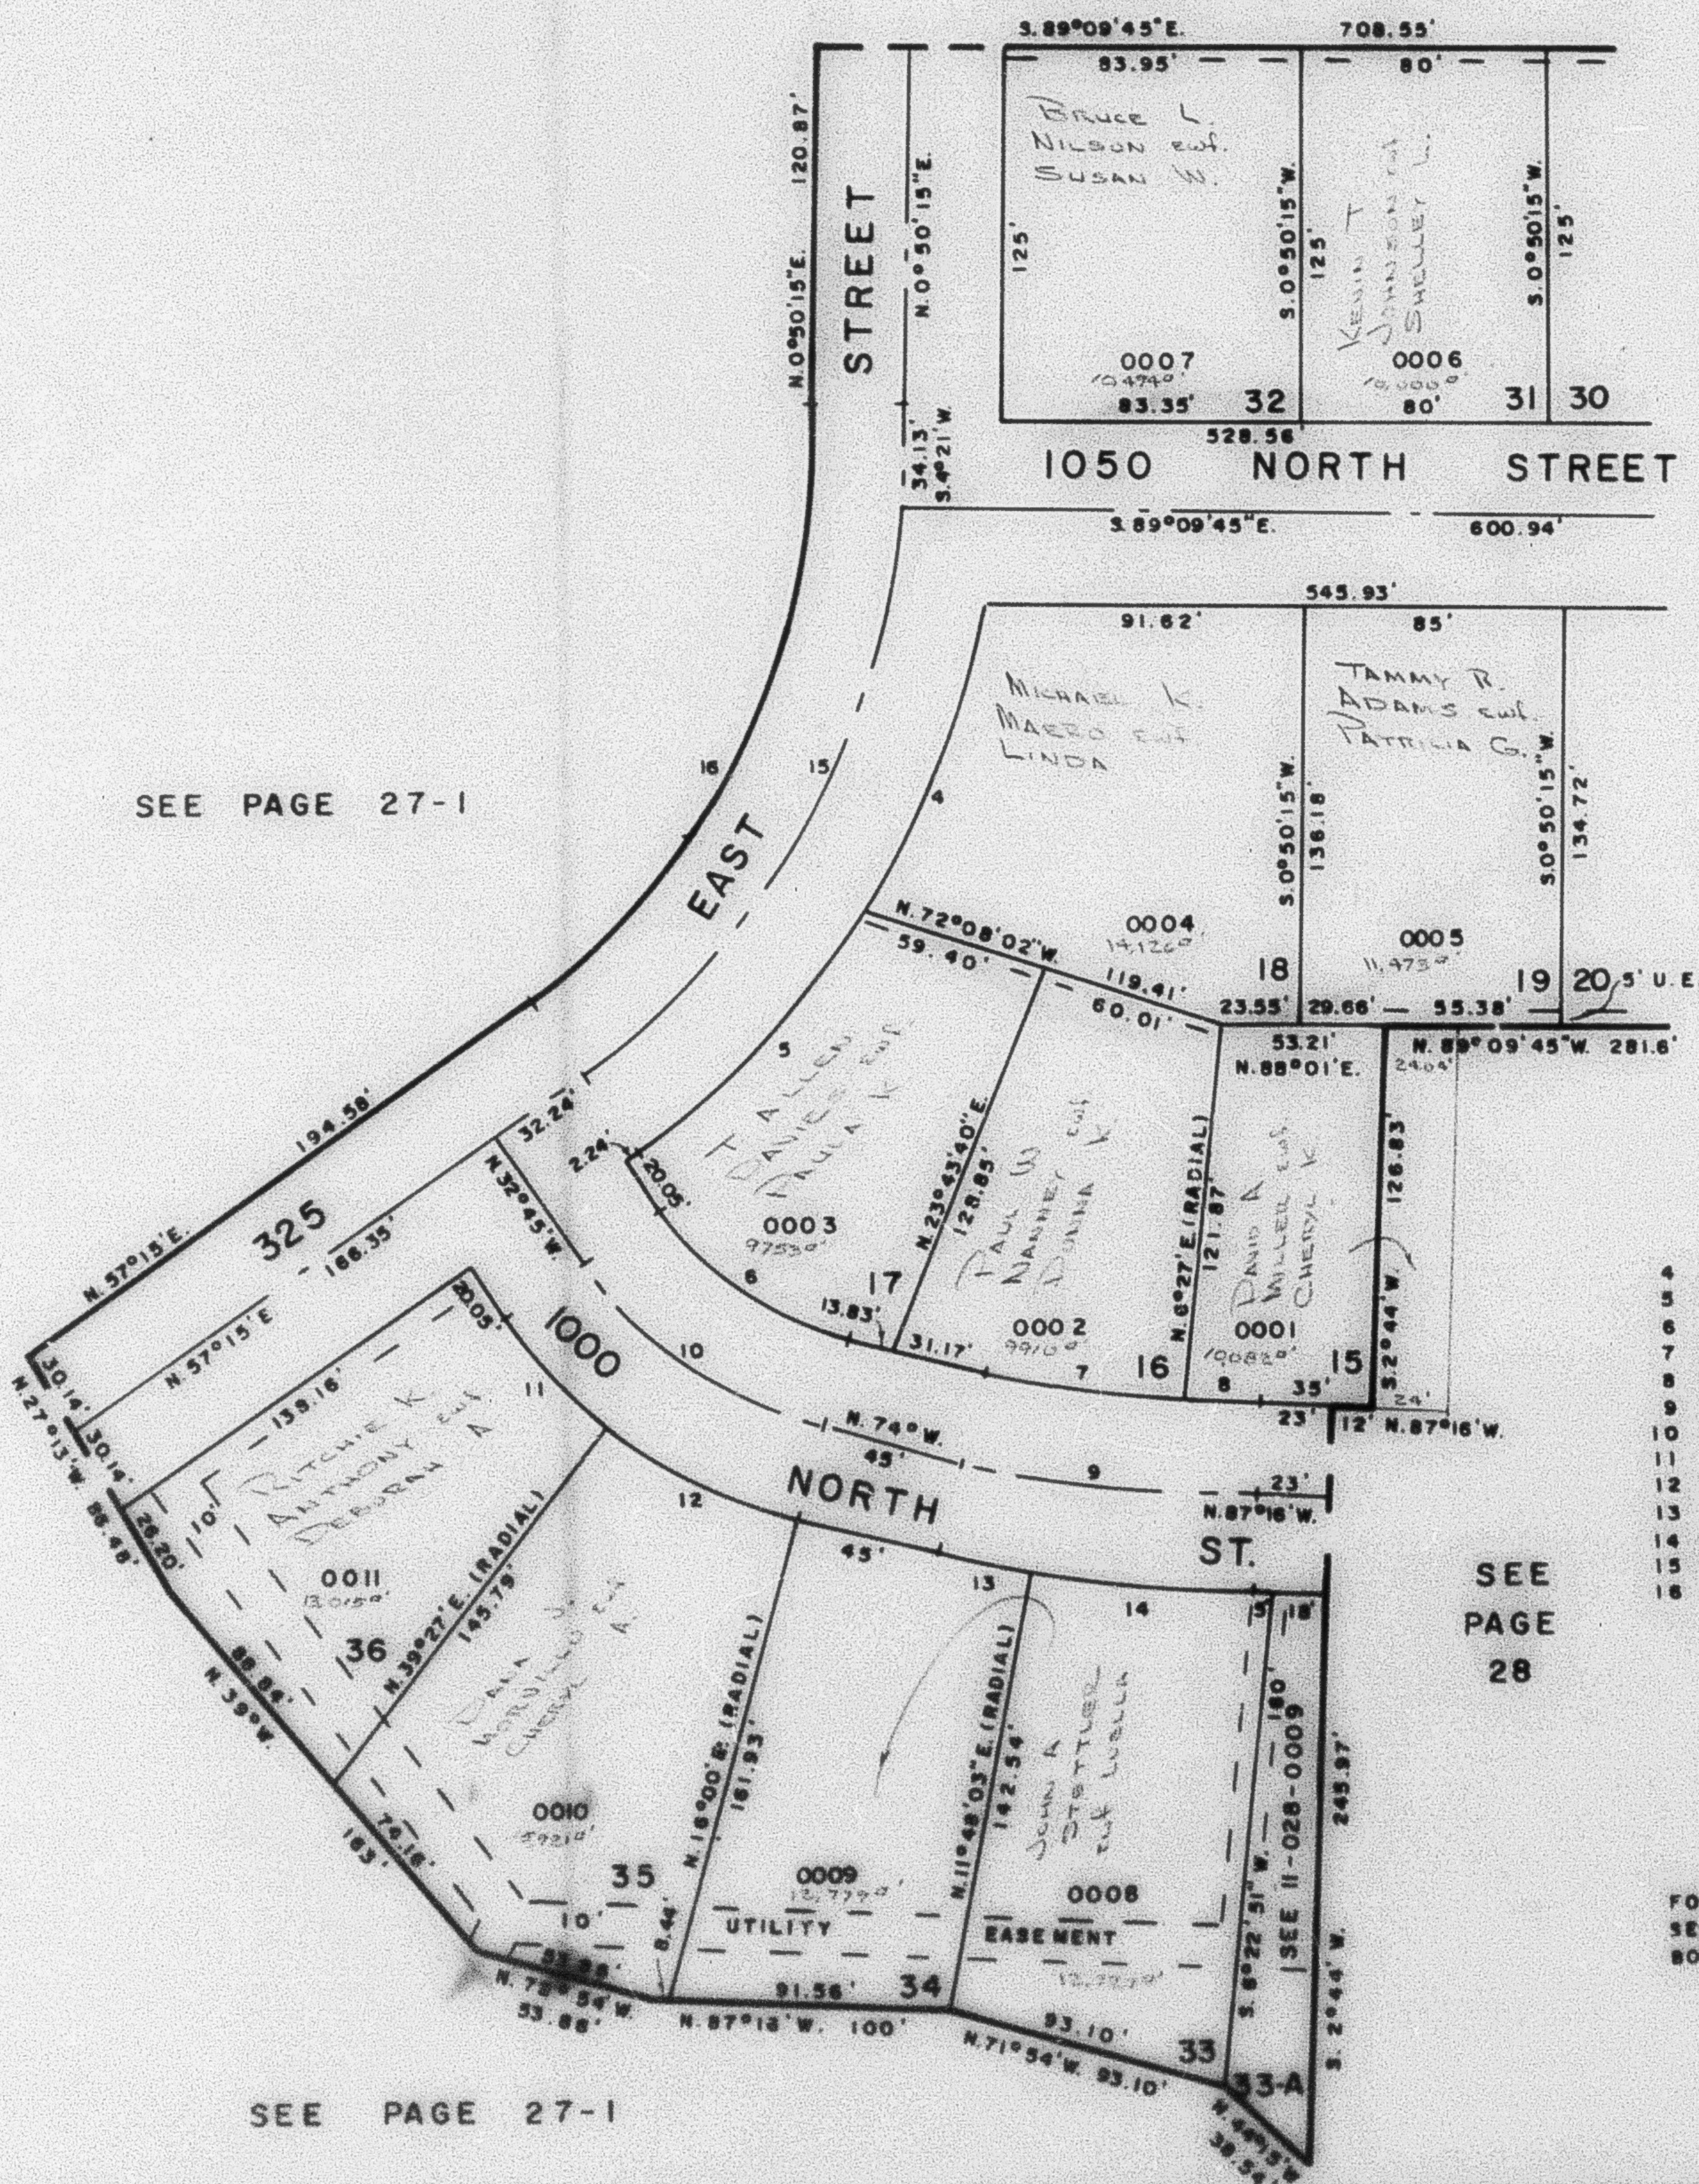

CURVE		DATA			
A	L	T	R	LC	
4	22°35'42"	112.99'	57.24'	286.51'	112.26' N. 25°04'09"E.
5	20°53'	104.43'	52.80'	286.51'	103.85' N. 46°48'30"E.
6	41°15'	74.03'		102.83'	72.44' N. 53°22'30"W.
7	9°33'	66.86'			66.59' N. 78°46'30"W.
8	3°43'	25.94'			25.94' N. 85°24'31"W.
9	13°16'	99.55'	50'	429.95'	
10	41°15'		50'	132.83'	
11	17°48'	50.59'			50.38' N. 41°39'W.
12	23°27'	66.64'			66.18' N. 62°16'30"W.
13	4°11'57"	33.71'			33.70' N. 76°05'58"W.
14	9°04'03"	72.79'			72.71' N. 82°43'58"W.
15	56°24'45"	252.56'	137.57'	256.51'	245.78' N. 29°02'E.
16	56°24'45"	223.02'	121.49'		214.12' N. 29°02'38"E.

FOR COMPLETE ENG. DATA
SEE ORIG. DED. PLAT IN
BOOK 19, PAGES 88, 89

SEE PAGE 27-1