

PART OF N.E. 1/4 SECTION 8, T.6N., R.1W S.L.B.&M.
CINNAMON PARK SUBDIVISION NO 2

141

TAXING UNIT 20

TOWN OF HARRISVILLE

PREFIX: II-141

SCALE 1" = 50'


SEE PAGE 30

SEE PAGE 27-1

SEE PAGE 140

SEE
PAGE
28

SEE PAGE 27-1

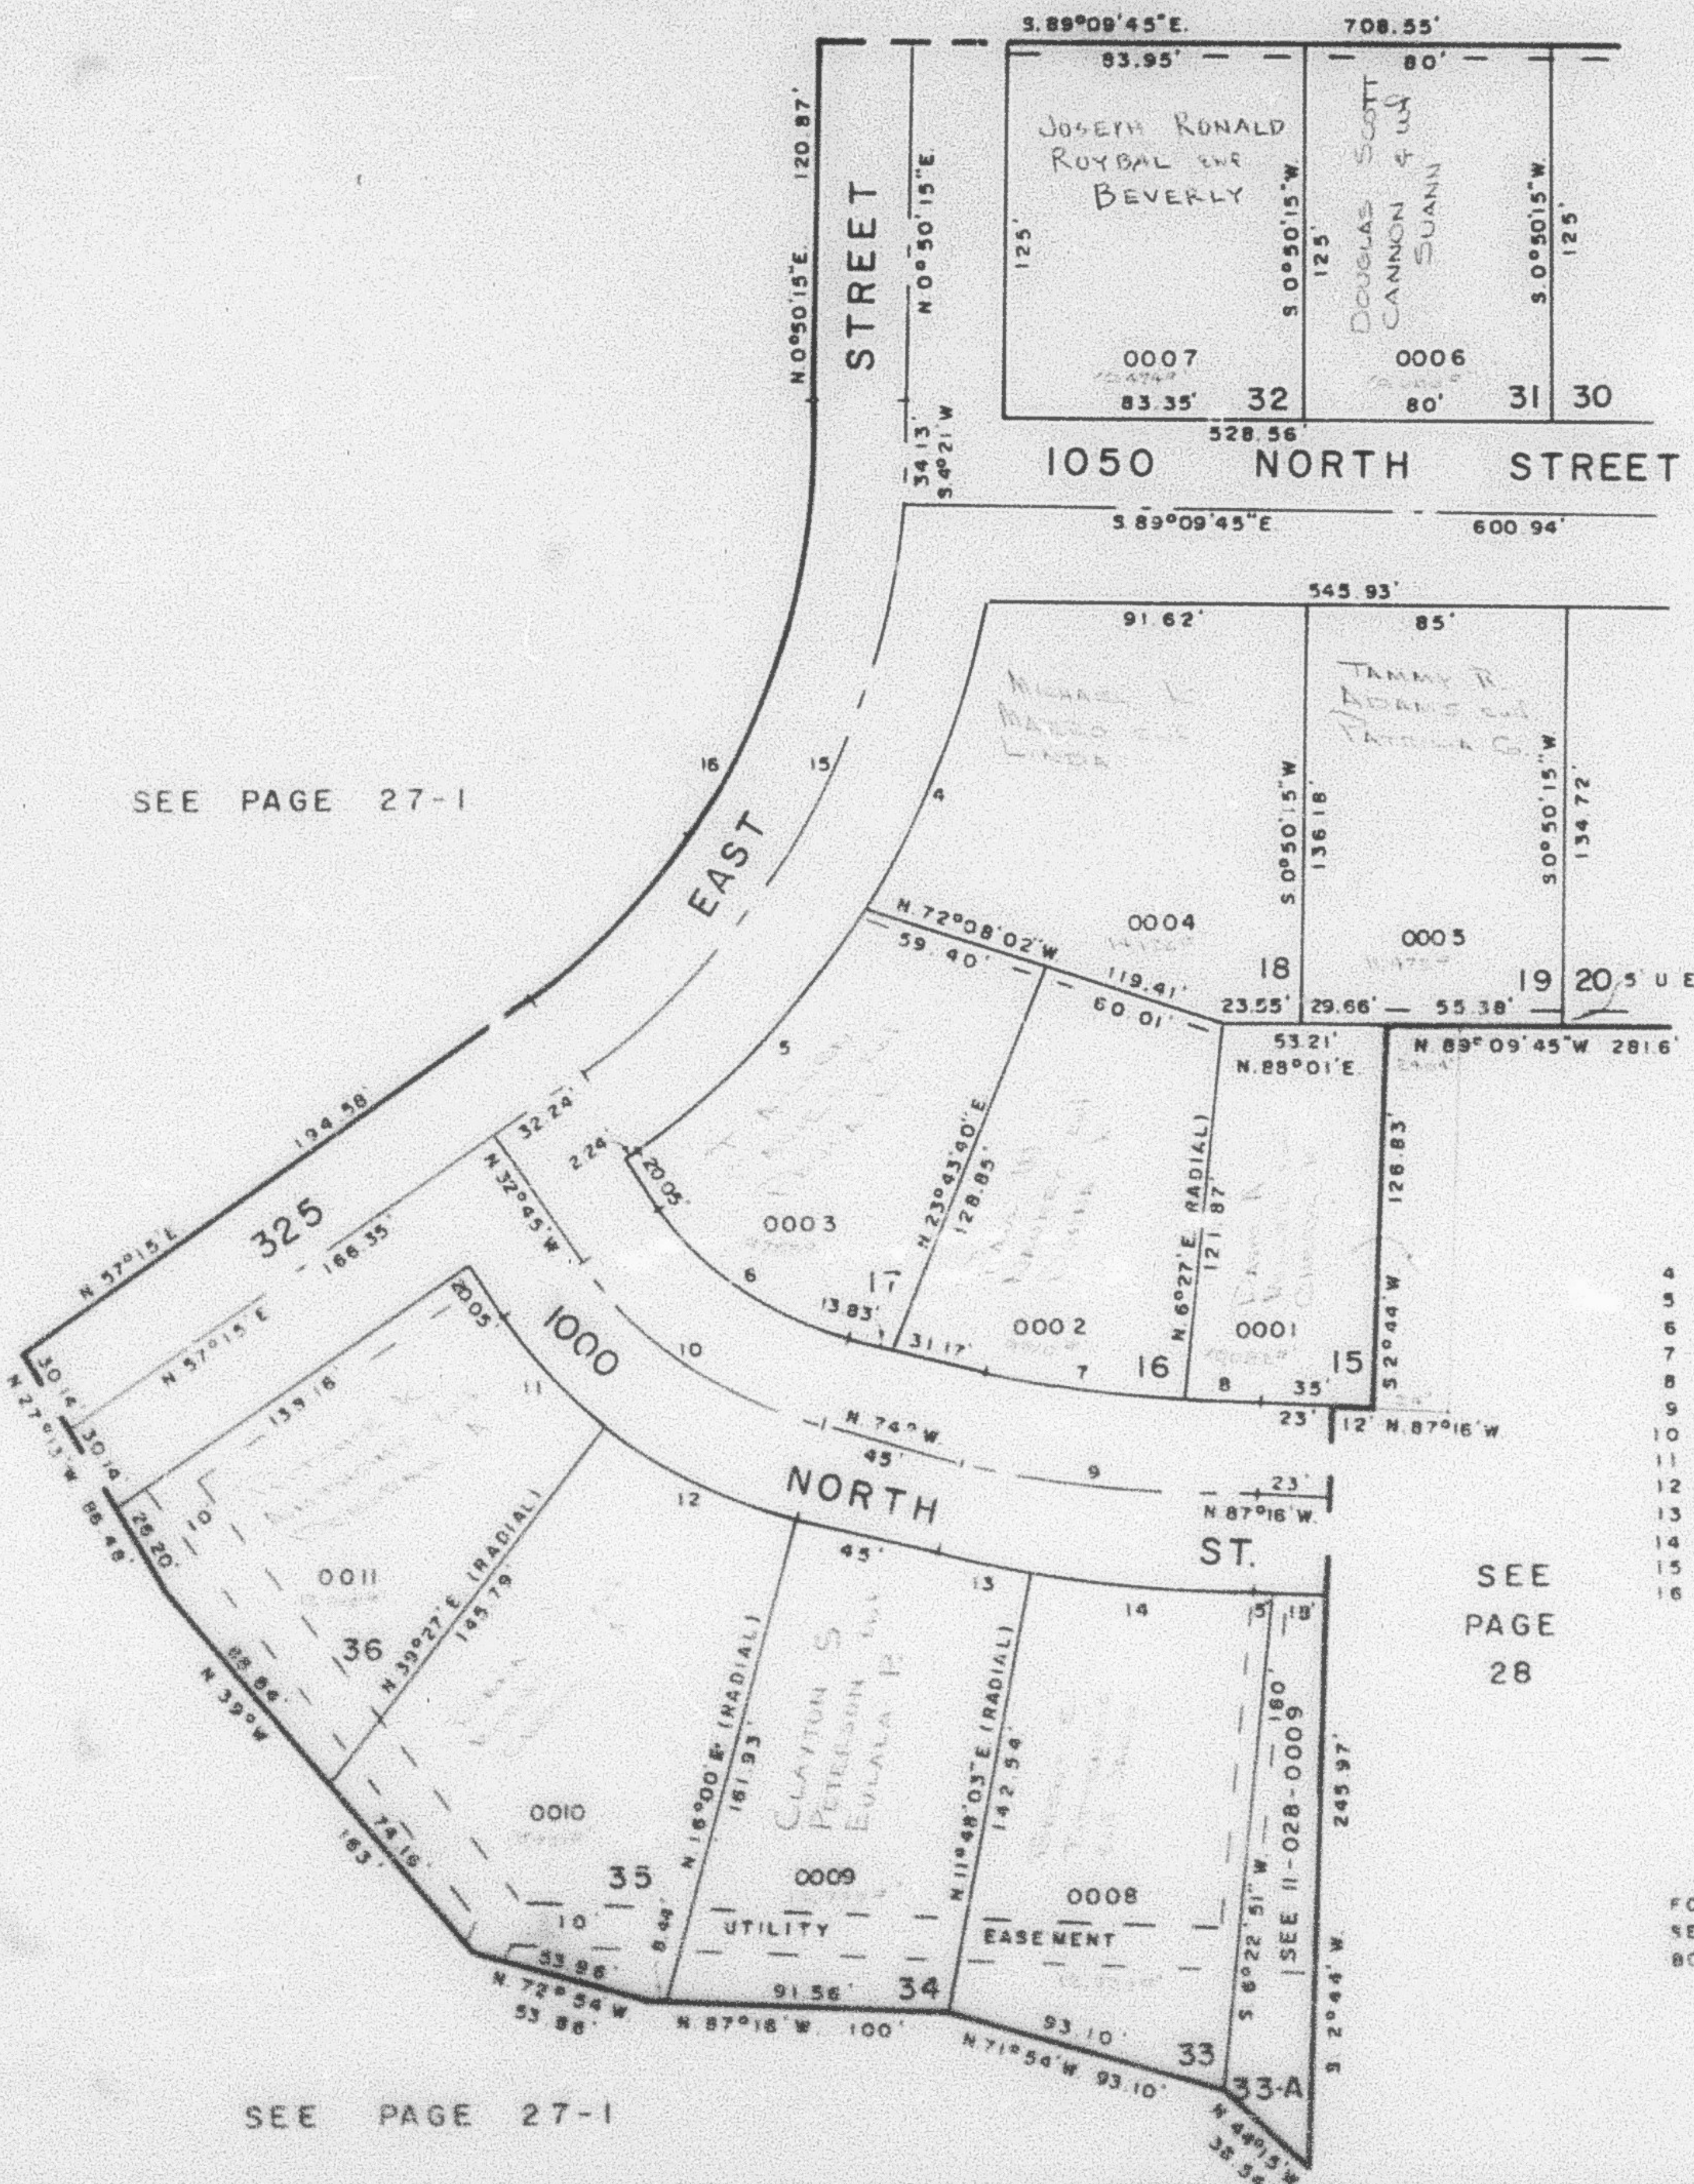

CURVE DATA					
A	L	T	R	LC	
4	22°35'42"	112.99'	57.24'	288.51'	112.28' N 25°04'09"E
5	20°53'	104.43'	52.80'	288.51'	103.85' N 46°48'30"E
6	41°15'	74.03'		102.83'	72.44' N 53°22'30"W
7	9°33'	66.66'			66.59' N 78°46'30"W
8	3°43'	25.94'			25.94' N 85°24'31"W
9	13°16'	99.55'	50'	429.95'	
10	41°15'		50'	132.83'	
11	17°48'	50.59'			50.38' N 41°39'W
12	23°27'	66.64'			66.18' N 62°16'30"W
13	4°11'57"	33.71'			33.70' N 76°05'58"W
14	9°04'03"	72.79'			72.71' N 82°43'58"W
15	56°24'45"	252.56'	137.57'	256.51'	245.78' N 29°02'E
16	56°24'45"	223.02'	121.49'		214.12' N 29°02'38"E

FOR COMPLETE ENG DATA
 SEE ORIG DED PLAT IN
 BOOK 19, PAGES 88, 89