

PART OF N.E. 1/4 SECTION 8, T.6N,R.1W S.L.B.&M.
CINNAMON PARK SUBDIVISION NO 2

141

TAXING UNIT 20

TOWN OF HARRISVILLE

PREFIX: II-141

SCALE 1" = 50'


SEE PAGE 30

SEE PAGE 27-1

SEE PAGE 140

SEE
PAGE
28

SEE PAGE 27-1

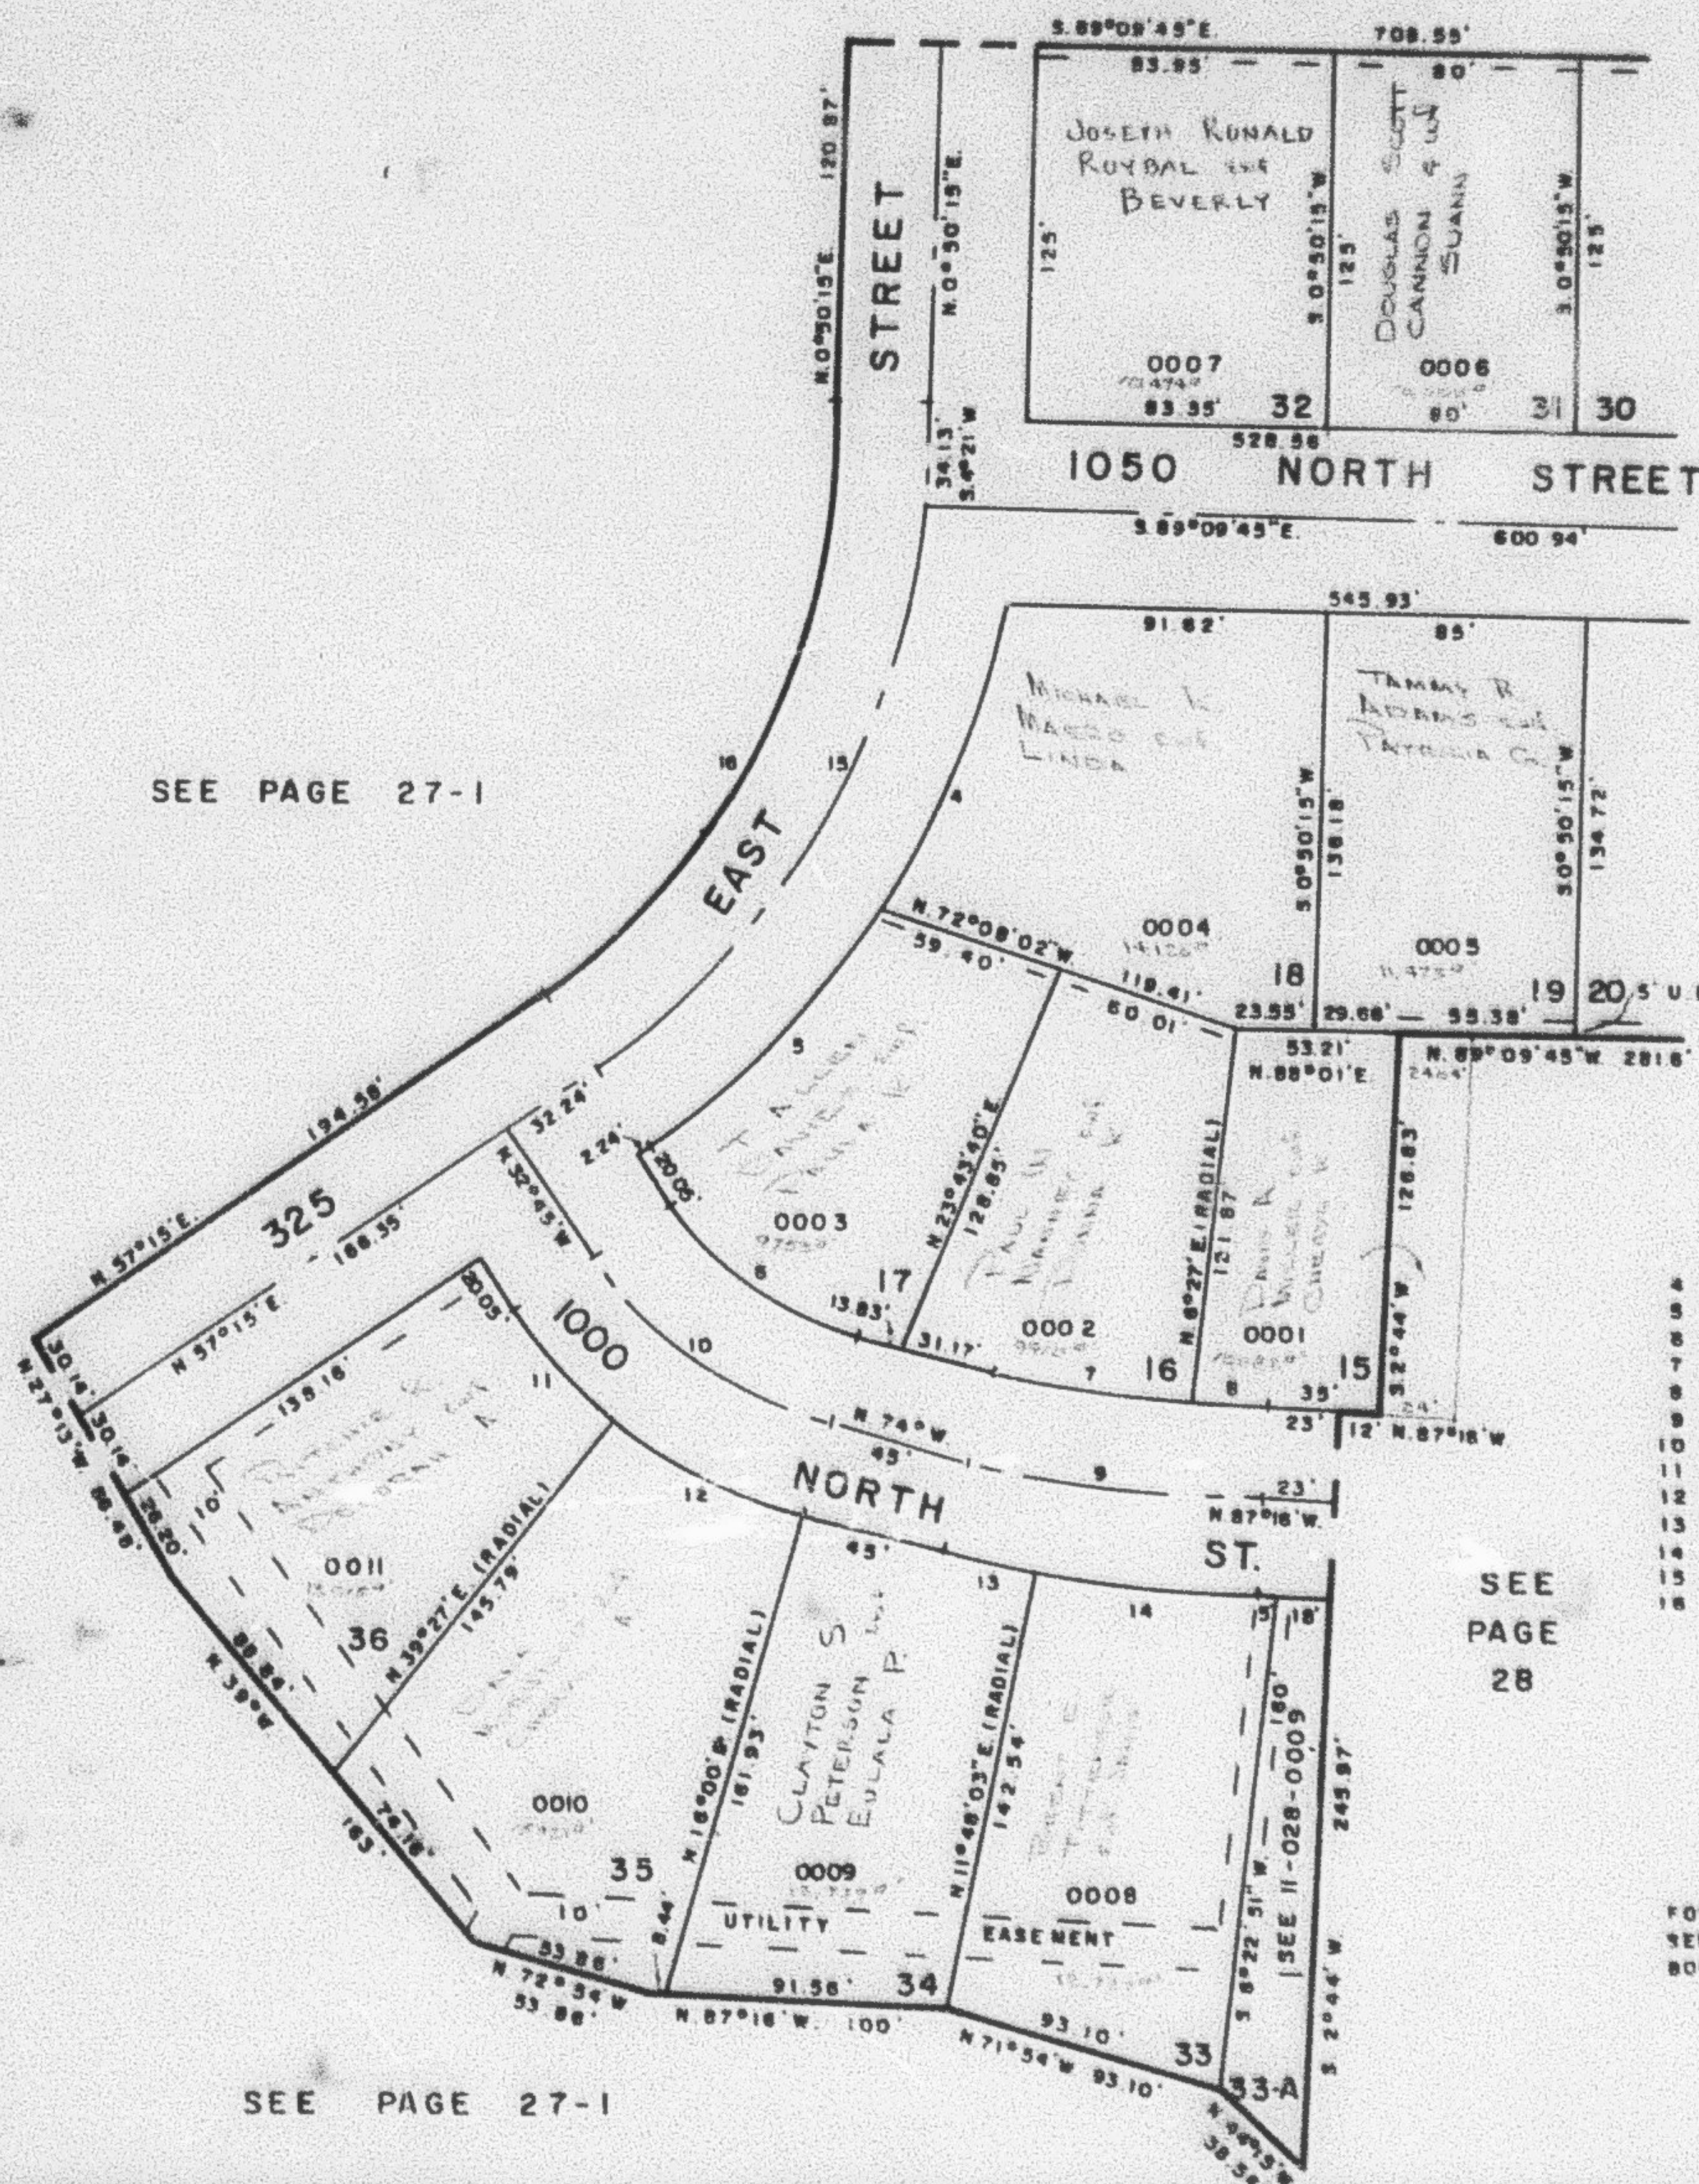

CURVE DATA

	A	L	T	R	LC
4	22°35'42"	112.99	57.24	288.81	112.26' N 25°04'09"E
5	20°53'	104.43	52.80	288.51	103.85' N 46°48'30"E
6	41°15'	74.03		102.83	72.44' N 53°22'30"W
7	9°33'	66.88			66.59' N 78°48'30"W
8	3°43'	23.94			23.94' N 85°24'31"W
9	13°18'	99.55	50'	429.95	
10	41°15'		50'	132.83	
11	17°48'	50.59			50.38' N 41°39'W
12	23°27'	68.64			66.18' N 82°18'30"W
13	4°11'57"	33.71			33.70' N 76°05'58"W
14	9°04'03"	72.79			72.71' N 82°43'58"W
15	56°24'45"	252.58	137.57	256.51	245.78' N 28°02'E
16	56°24'45"	223.02	121.49		214.12' N 39°02'38"E

FOR COMPLETE ENG DATA
SEE ORIG. DED. PLAT IN
BOOK 19, PAGES 86, 89