

PART OF N.E. 1/4 SECTION 8, T.6N,R.1W S.L.B.&M.
CINNAMON PARK SUBDIVISION NO 2

141

TAXING UNIT - 20

TOWN OF HARRISVILLE

PREFIX - 11-161

SCALE 1" = 50'


SEE PAGE 30

SEE PAGE 27-1

SEE PAGE 140

SEE
PAGE
28

SEE PAGE 27-1

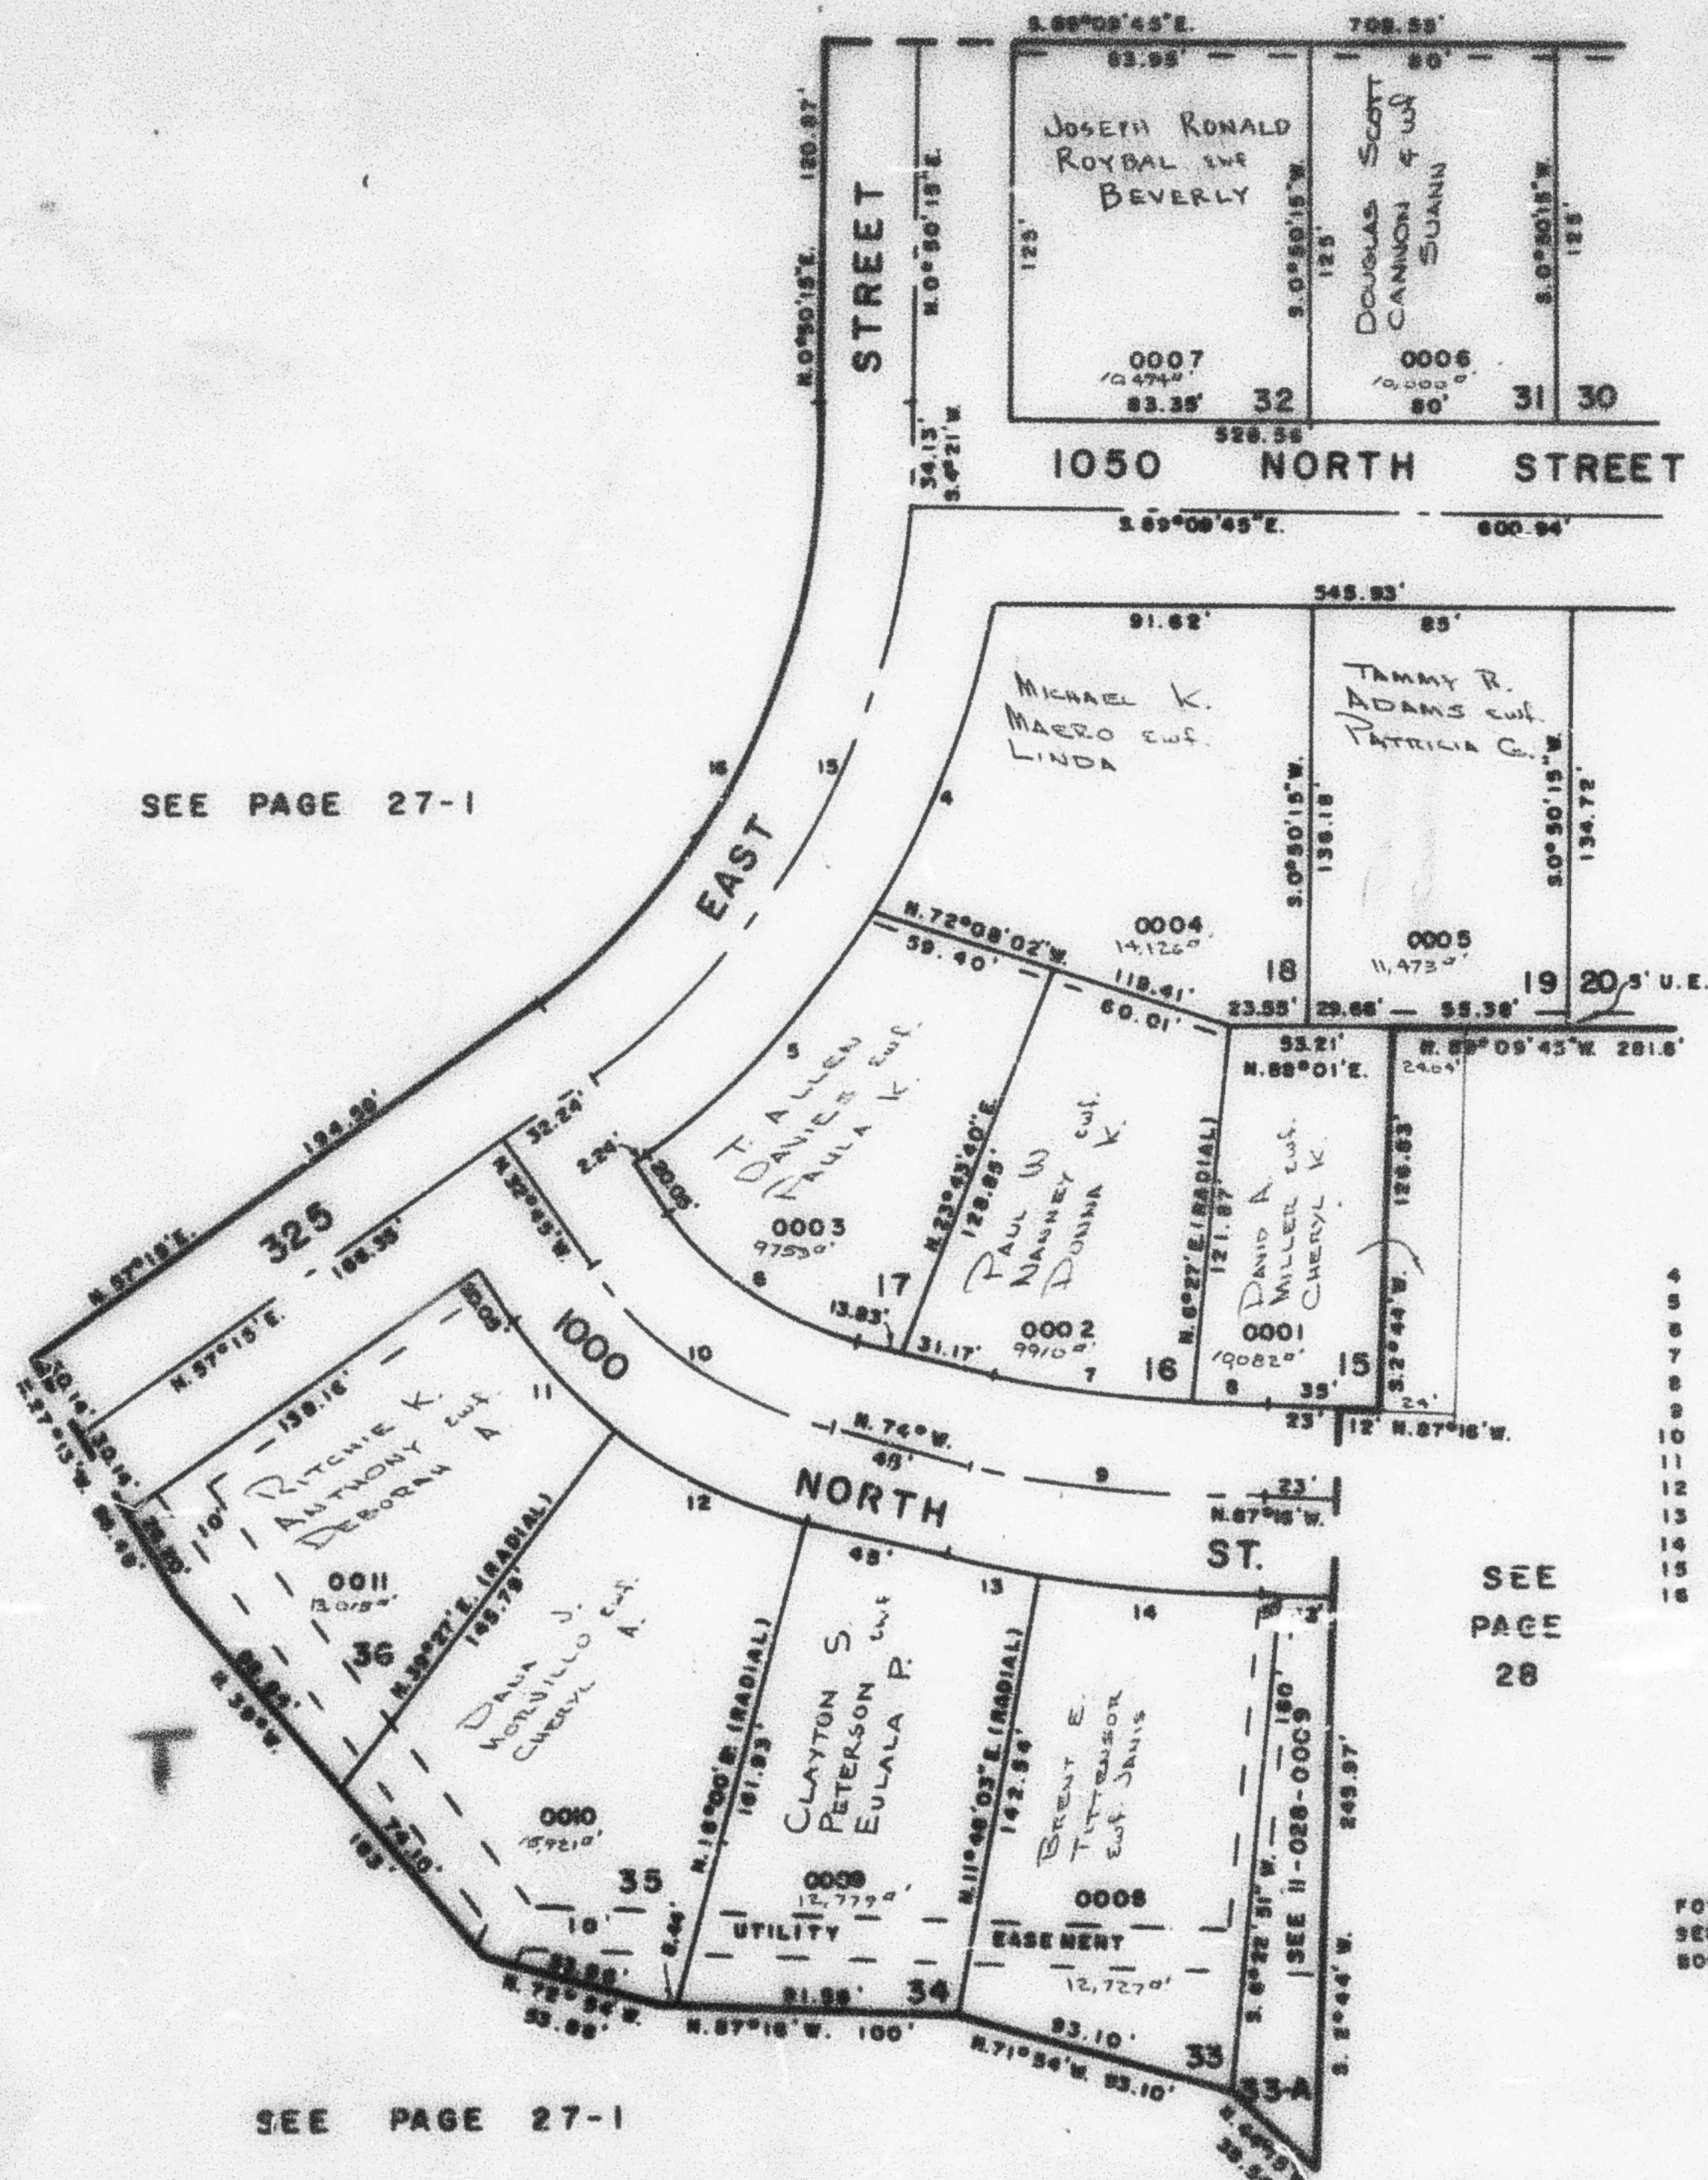

CURVE DATA				
A	L	T	R	LC
4 22°35'42"	112.99'	57.24'	286.51'	112.20' N. 25°04'09"E.
5 20°53'	104.43'	52.80'	286.51'	103.85' N. 48°48'30"E.
6 41°15'	74.03'		102.83'	72.44' N. 53°22'30"W.
7 9°33'	66.66'			68.56' N. 76°48'30"W.
8 3°43'	25.94'			25.94' N. 89°24'31"W.
9 13°13'	99.55'	30'	429.95'	
10 41°19'		30'	132.83'	
11 17°48'	50.59'			50.38' N. 41°39"W.
12 23°27'	66.64'			68.18' N. 69°16'30"W.
13 4°11'57"	33.71'			33.70' N. 76°05'58"W.
14 9°04'03"	72.79'			72.71' N. 82°43'58"W.
15 56°24'45"	252.96'	137.57'	256.51'	248.78' N. 29°02'E.
16 56°24'45"	223.01'	121.48'		214.12' N. 89°08'30"E.

FOR COMPLETE ENG. DATA
 SEE ORIG. SUB. PLAT IN
 BOOK 19, PAGES 86, 89

W.F.A. 10-75