

PART OF N.E. 1/4 SECTION 8, T.6N.R.1W S.L.B.M. CINNAMON PARK SUBDIVISION NO 2

141


TAXING UNIT - 20

TOWN OF HARRISVILLE

PREFIX - II-141

SCALE 1" = 50'

SEE PAGE 30

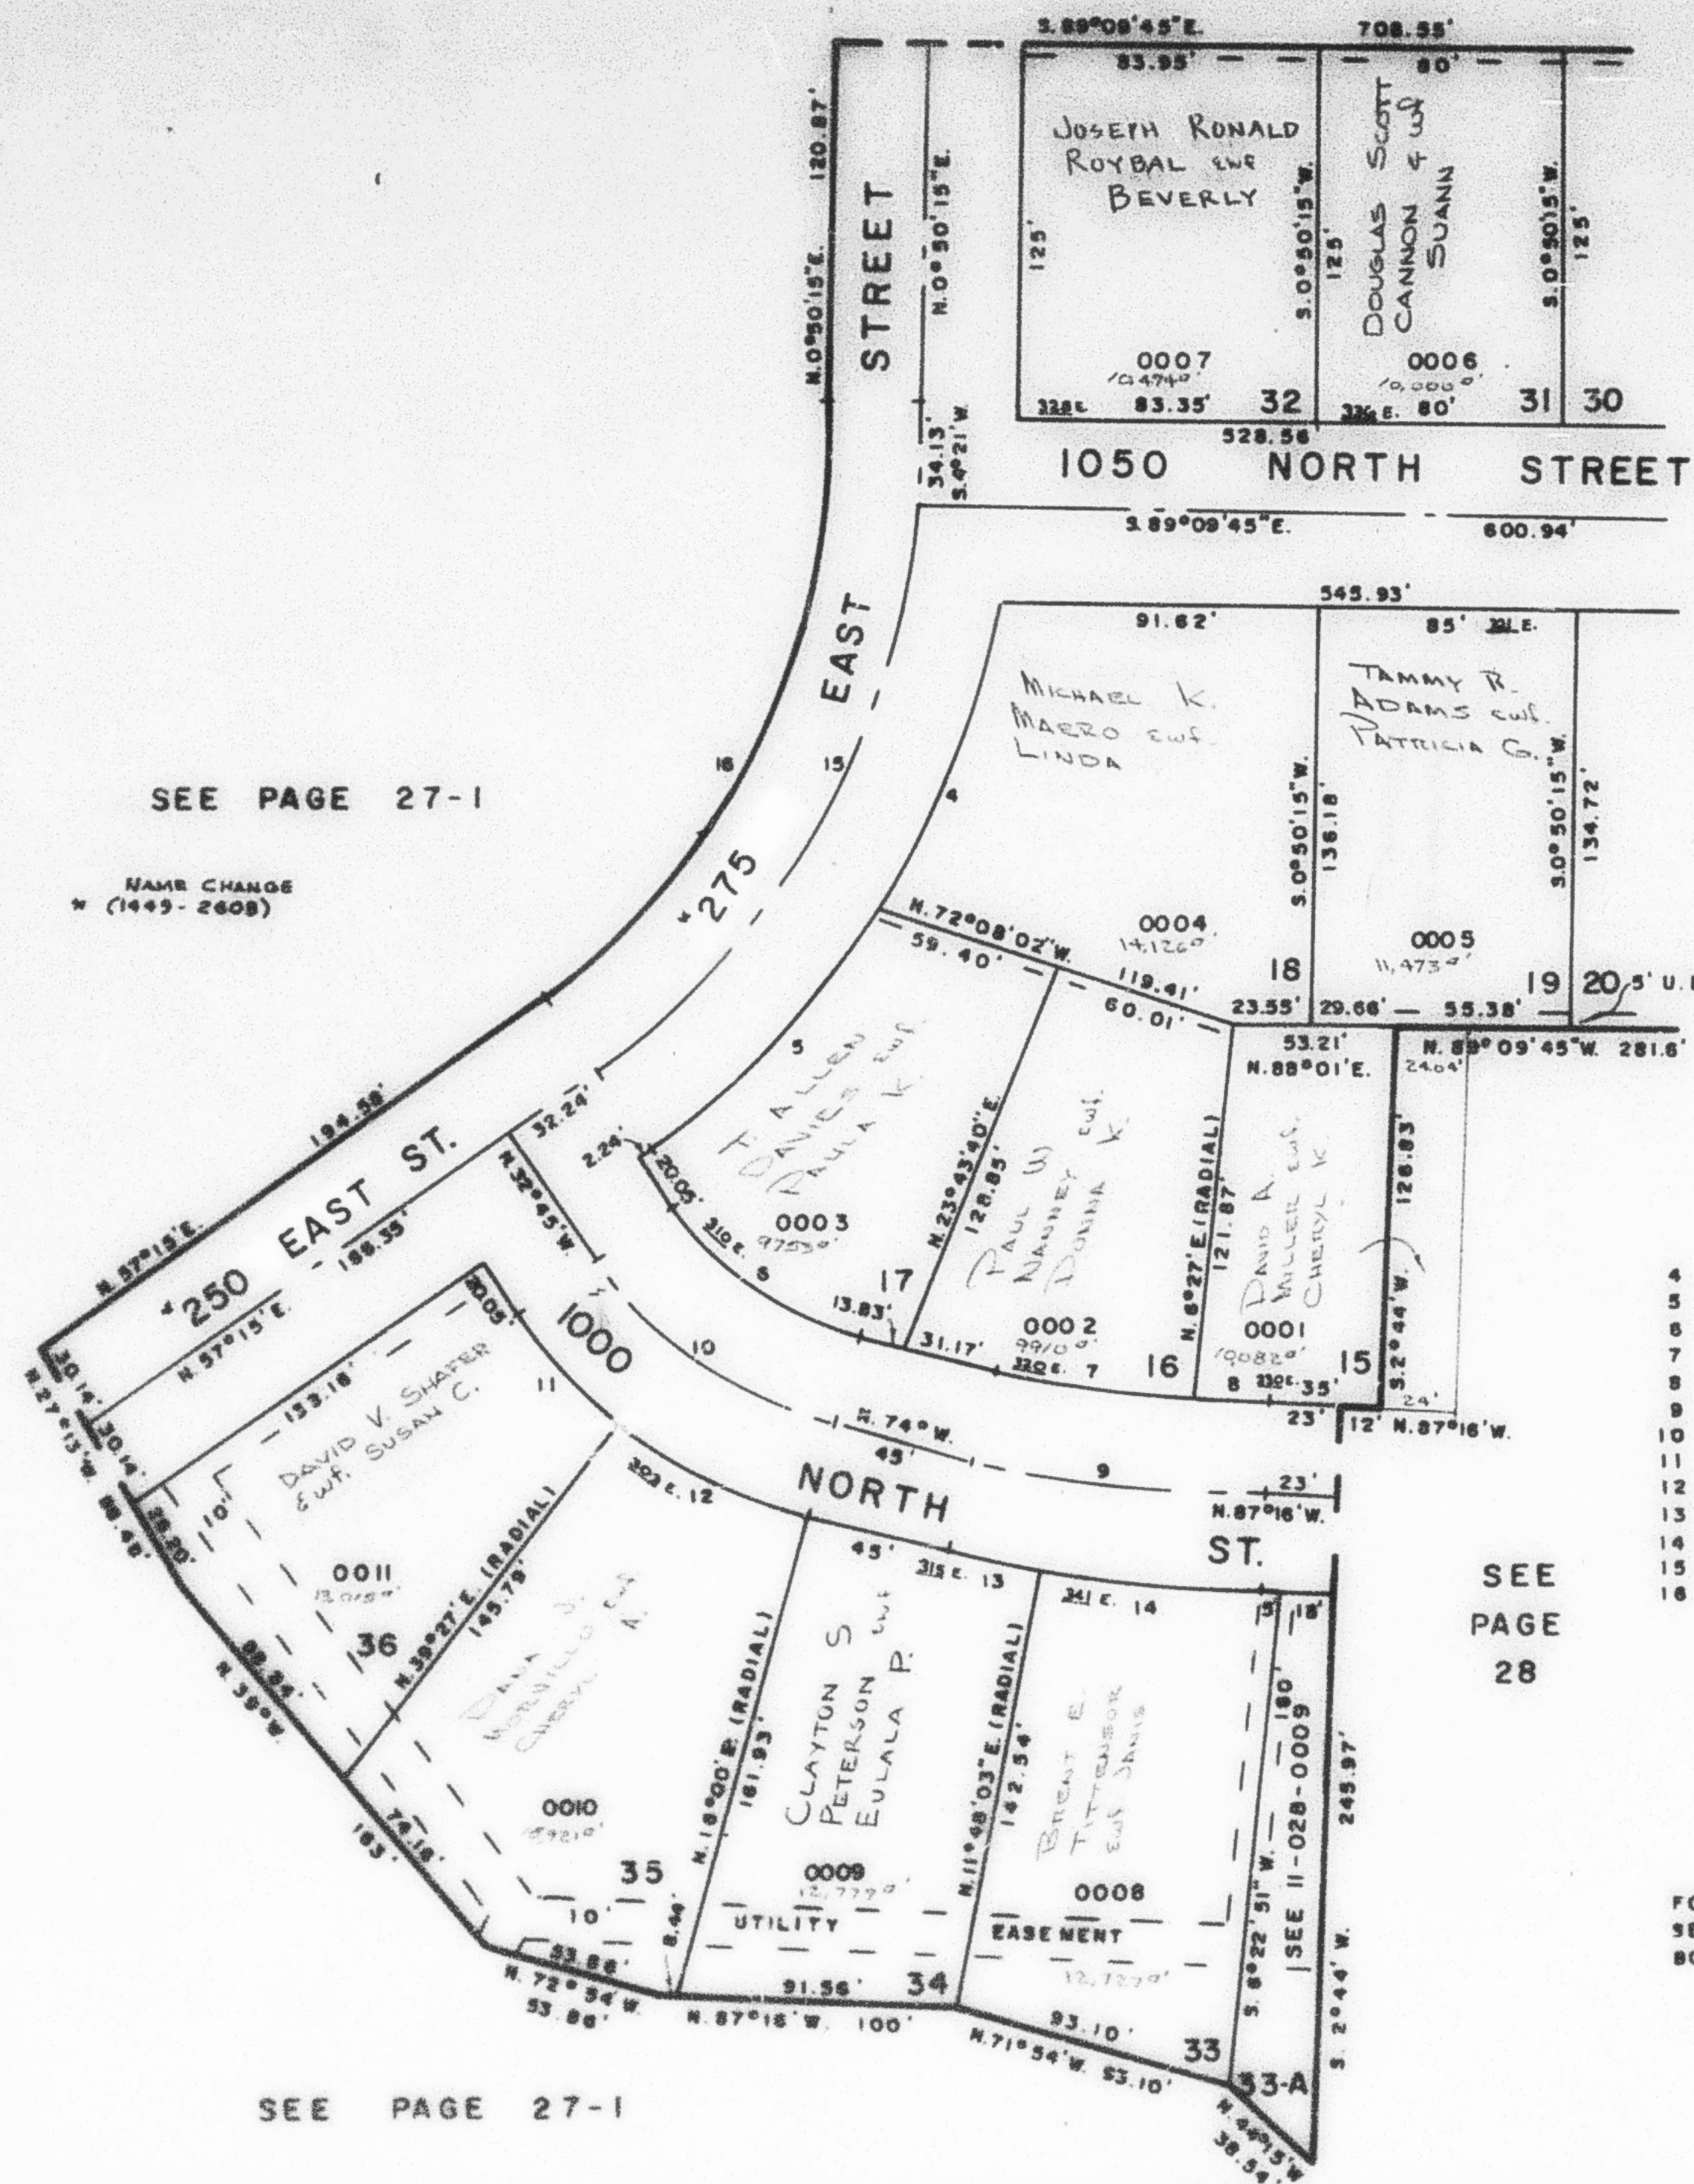

SEE PAGE 140

SEE PAGE 27-1

NAME CHANGE
N (1449-2609)

CURVE		DATA			
	Δ	L	T	R	LC
4	22°35'42"	112.99'	57.24'	286.51'	112.28' N.25°04'09"E.
5	20°53'	104.43'	52.80'	286.51'	103.45' N.46°48'30"E.
6	41°15'	74.03'		102.83'	72.44' N.53°22'30"W.
7	9°33'	66.66'			66.59' N.78°46'30"W.
8	3°43'	25.94'			25.64' N.85°24'31"W.
9	13°18'	99.55'	50'	429.95'	
10	41°15'		50'	132.83'	
11	17°48'	50.59'			50.38' N.41°39'W.
12	23°27'	66.64'			66.16' N.62°16'30"W.
13	4°11'57"	33.71'			33.70' N.76°05'58"W.
14	9°04'03"	72.79'			72.71' N.82°45'58"W.
15	56°24'45"	252.58'	137.57'	258.51'	245.78' N.7°02'E.
16	56°24'45"	223.02'	121.45'		214.12' N.29°02'38"E.

SEE
PAGE
28

FOR COMPLETE ENG. DATA
SEE ORIG. DED. PLAT IN
BOOK 19, PAGES 88, 89

SEE PAGE 27-1

W.F.J. 10-76