

PART OF N.E. 1/4 SECTION 8, T6N, R1W S.L.B&M.
CINNAMON PARK SUBDIVISION NO 2

141

TAXING UNIT 20

TOWN OF HARRISVILLE

PREFIX II-141


SCALE 1" = 50'

SEE PAGE 30

SEE PAGE 27-1

NAME CHANGE
* (1449-2608)

SEE PAGE 140

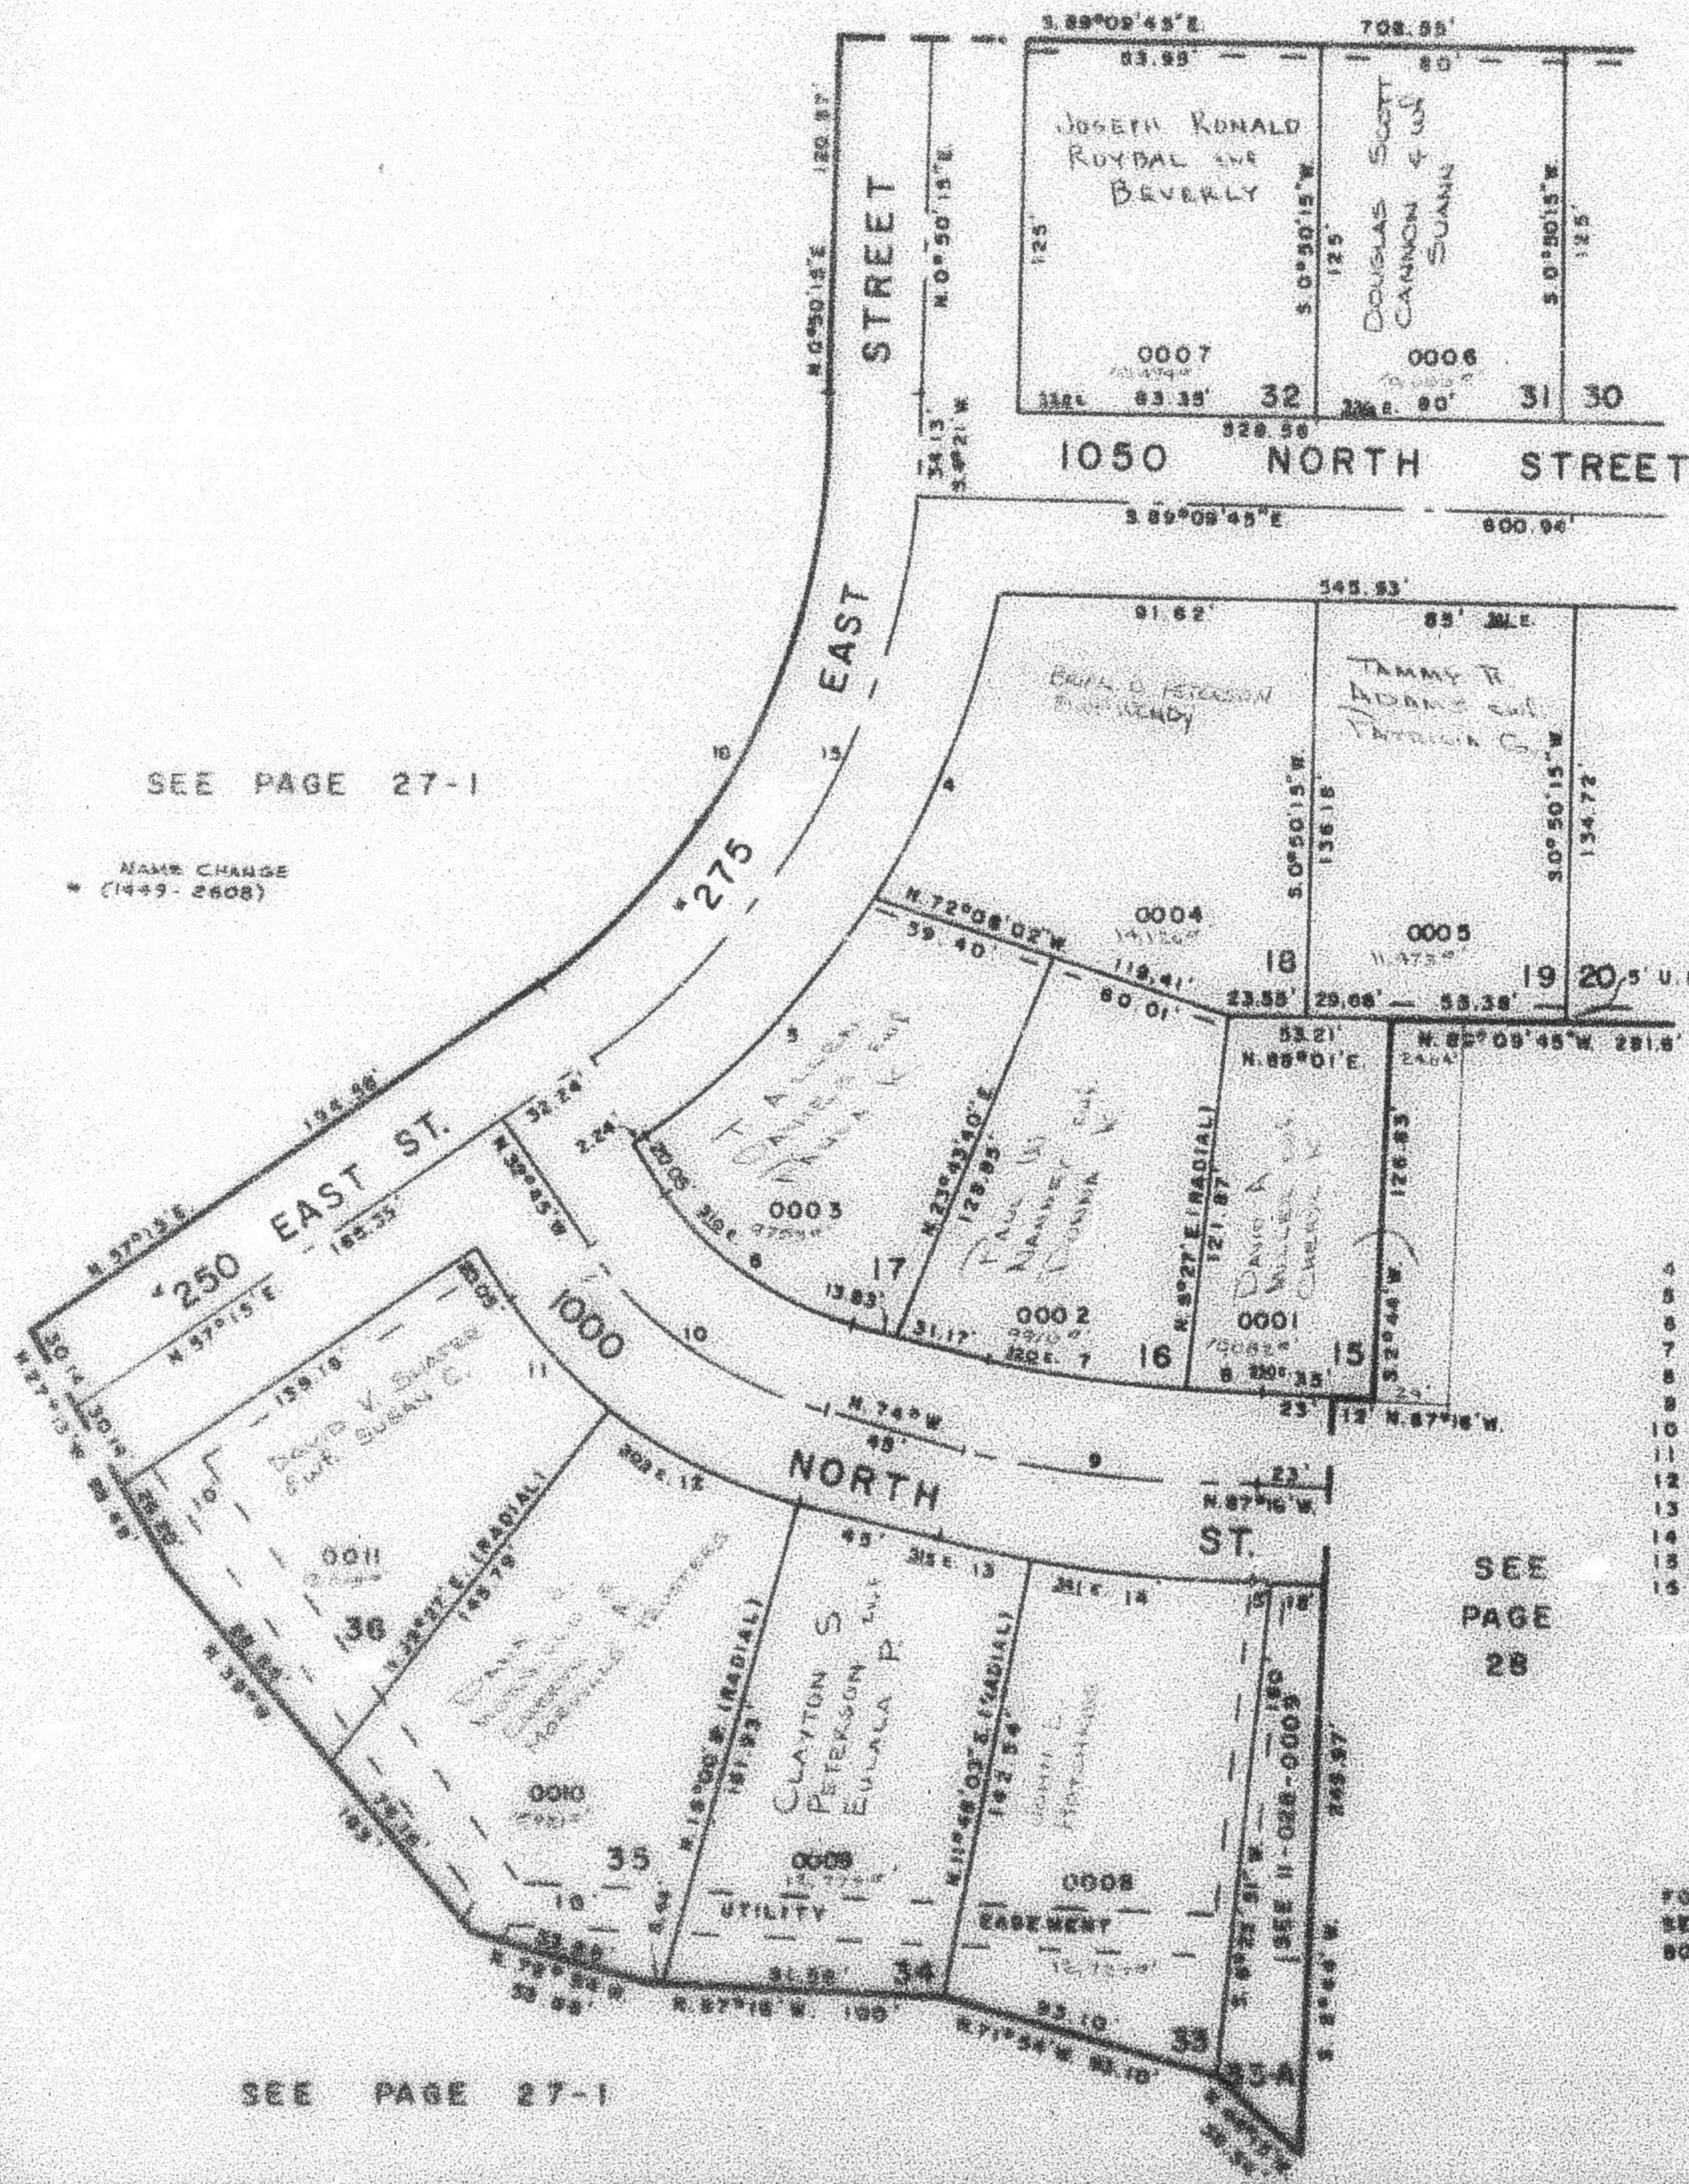

CURVE DATA				LC	
A	L	T	R		
4	22°35'42"	112.89'	57.24'	288.51'	112.28' N 25°04'09"E
5	20°53'	104.43'	52.80'	288.51'	103.85' N 48°48'30"E
6	41°15'	74.03'		102.83'	72.44' N 33°27'30"W
7	9°33'	86.66'			86.59' N 78°48'30"W
8	3°43'	25.84'			25.84' N 85°24'31"W
9	13°16'	89.55'	50'	429.85'	
10	41°15'		50'	152.83'	
11	17°48'	50.59'			50.38' N 41°36"W
12	23°27'	68.64'			66.18' N 82°16'30"E
13	40°11'57"	33.71'			33.70' N 78°05'58"W
14	9°04'03"	72.79'			72.71' N 82°43'58"W
15	56°24'45"	252.56'	137.57'	258.51'	248.78' N 29°02'E
16	56°24'45"	223.02'	121.49'		218.12' N 29°02'30"E

SEE
PAGE
28

FOR COMPLETE ENG. DATA
SEE ORIG. SURV. PLAT IN
BOOK 18, PAGES 88, 89

SEE PAGE 27-1