

PART OF N.E. 1/4 SECTION 8, T.6N, R.1W S.L.B.&M.
CINNAMON PARK SUBDIVISION NO 2

141

TAXING UNIT 20

TOWN OF HARRISVILLE

PREFIX: 11-141

SCALE 1" = 50'

SEE PAGE 30

SEE PAGE 27-1


SEE PAGE 140

SEE PAGE 28

SEE PAGE 27-1

CURVE		DATA			
A	L	T	R	LC	
4	22°35'42"	112.99'	57.24'	286.51'	112.26' N.25°04'00"E.
5	20°53'	104.43'	52.80'	286.51'	103.85' N.46°48'30"E.
6	41°15'	74.03'		102.83'	72.44' N.53°22'30"W.
7	9°33'	68.68'			68.59' N.78°48'30"W.
8	3°43'	25.24'			25.94' N.45°34'31"W.
9	13°18'	99.55'	50'	428.55'	
10	41°15'		50'	132.83'	
11	17°48'	50.59'			50.50' N.41°38'W.
12	23°27'	68.84'			68.18' N.82°16'30"W.
13	42°11'57"	33.71'			33.70' N.76°05'00"W.
14	9°04'03"	72.79'			72.71' N.82°43'00"W.
15	58°24'45"	252.89'	137.57'	258.51'	240.70' N.28°02'E.
16	58°24'45"	223.02'	121.49'		214.12' N.28°02'E.

FOR COMPLETE ENG. DATA
 SEE GRID SUB. PLAT 18
 BOOK 18, PAGES 88, 89

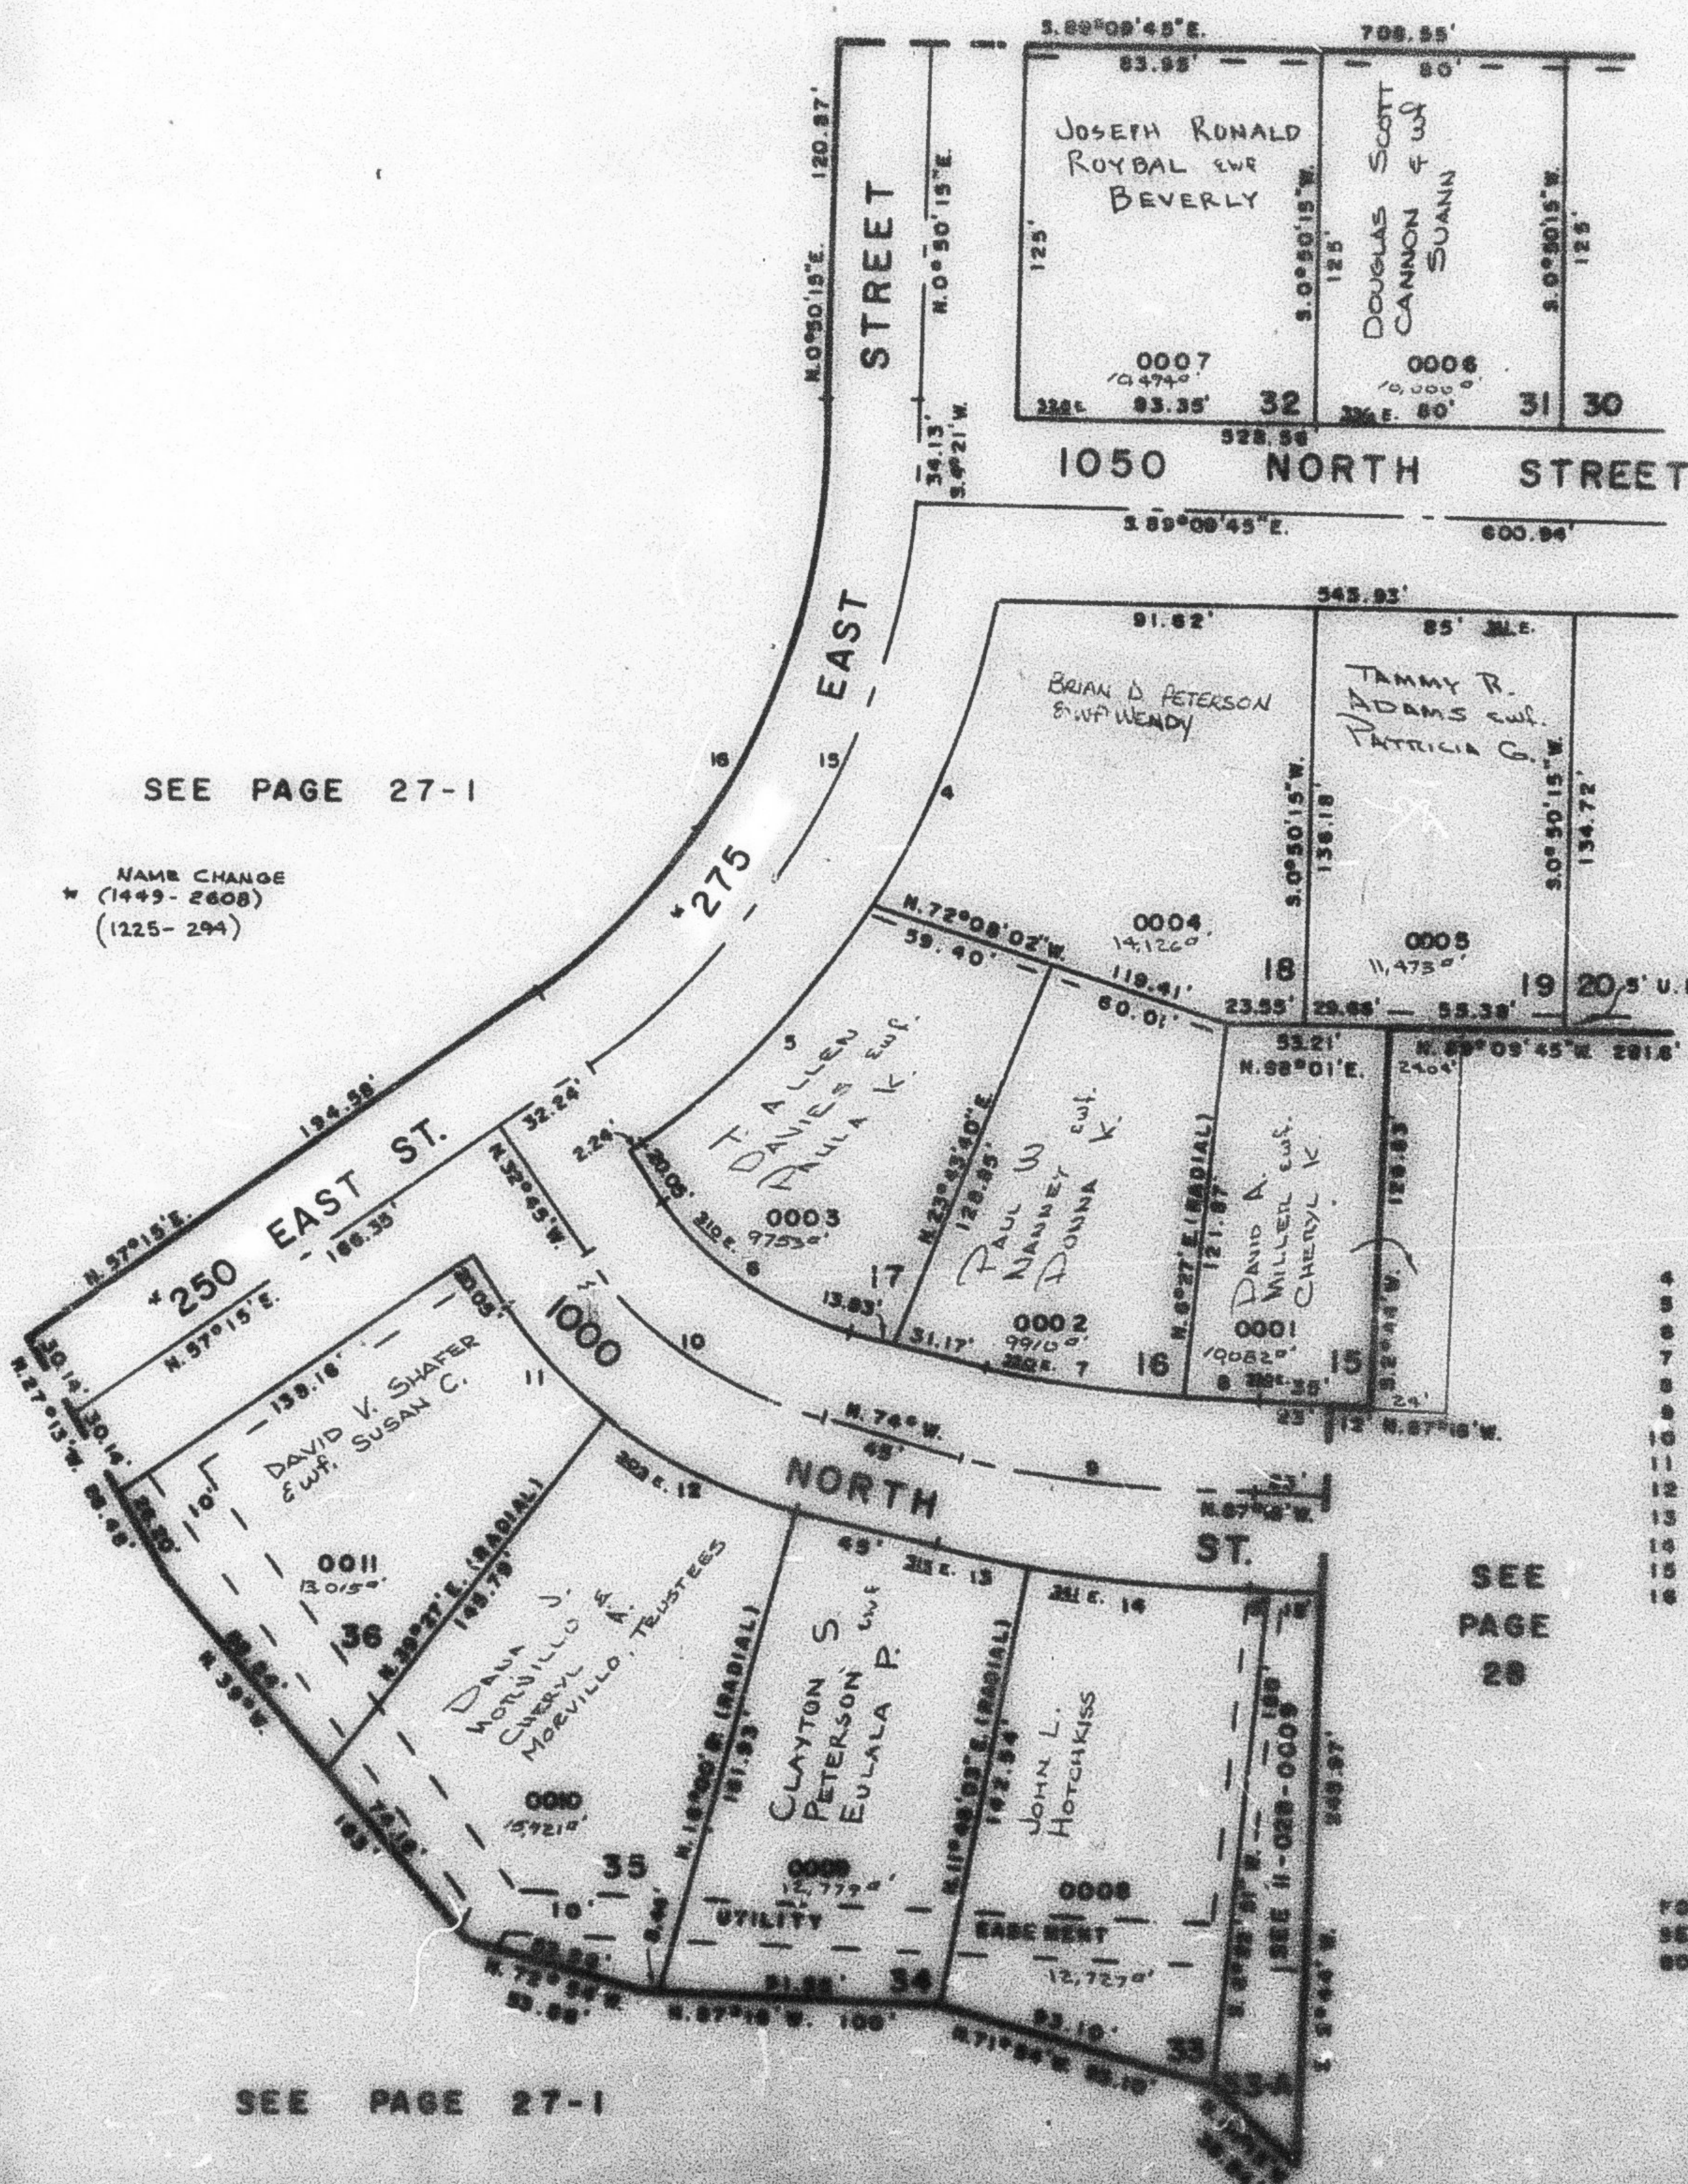

11-141