

PART OF N.E. 1/4 SECTION 8, T.6N., R.1W S.L.B.&M.
CINNAMON PARK SUBDIVISION NO 2

141

TAXING UNIT 20

TOWN OF HARRISVILLE

PREFIX II-141


SCALE 1" = 50'

SEE PAGE 30

SEE PAGE 140

SEE PAGE 27-1

NAME CHANGE
* (1449-2608)
(1225-294)

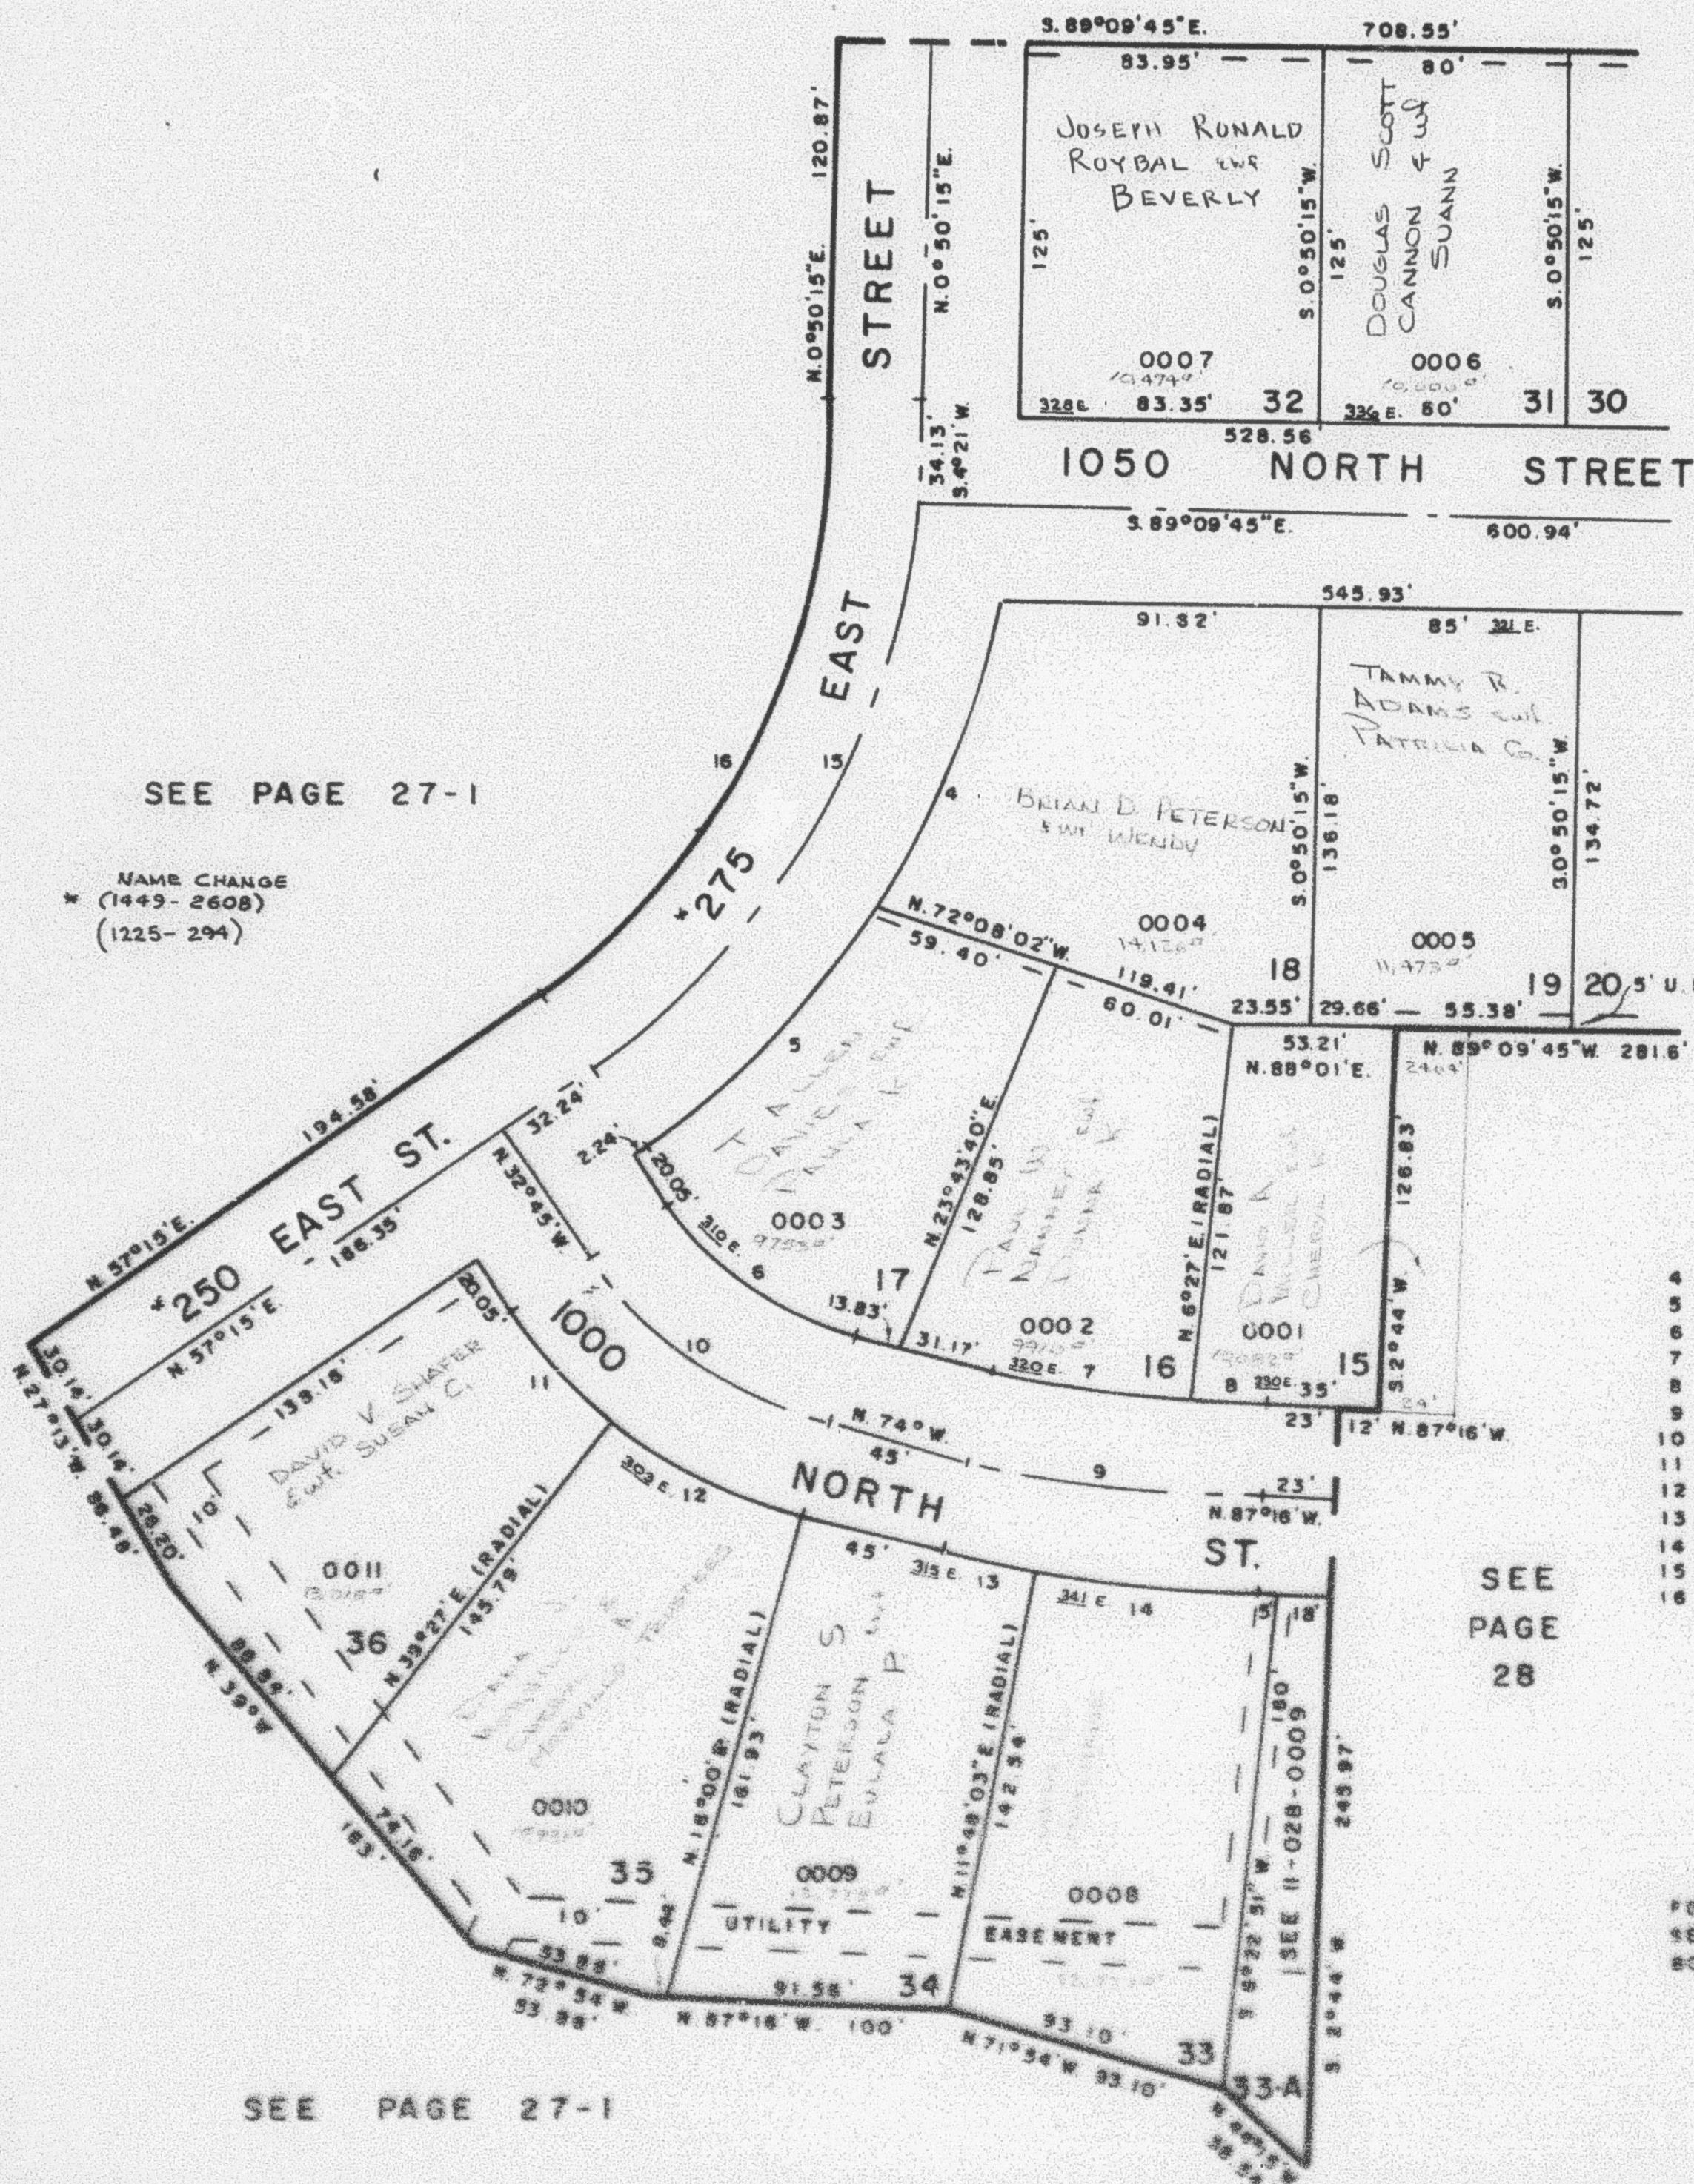

SEE
PAGE
28

		CURVE		DATA		
	A	L	T	R	LC	
4	22°35'42"	112.99'	57.24'	288.81'	112.26'	N 25°04'09"E
5	20°53'	104.43'	52.80'	288.51'	103.85'	N 46°48'30"E
6	41°15'	74.03'		102.83'	72.44'	N 53°22'30"W
7	9°33'	66.66'			66.59'	N 78°46'30"W
8	3°43'	25.94'			25.94'	N 85°24'31"W
9	13°16'	99.55'	50'	429.95'		
10	41°15'		50'	132.83'		
11	17°48'	50.59'			50.38'	N 41°38'W
12	23°27'	66.84'			66.18'	N 62°18'30"W
13	4°11'57"	33.71'			33.70'	N 76°05'56"W
14	9°04'03"	72.79'			72.71'	N 82°43'58"W
15	56°24'45"	252.56'	137.57'	256.51'	245.78'	N 29°02'E
16	56°24'45"	223.02'	121.49'		214.12'	N 29°02'38"E

FOR COMPLETE ENG. DATA
SEE ORIS. DES. PLAN IN
BOOK 19, PAGES 88, 89

SEE PAGE 27-1