

PART OF N.E. 1/4 SECTION 8, T.6N., R.1W. S.L.B.&M.
CINNAMON PARK - SUBDIVISION NO 2

141

TAXING UNIT - 20

TOWN OF HARRISVILLE

PREFIX: II-141

SCALE 1" = 50'

SEE PAGE 30


SEE PAGE 27-1

NAME CHANGE
 (1449-2008)
 (1225-294)

SEE PAGE 140

SEE
 PAGE
 28

SEE PAGE 27-1

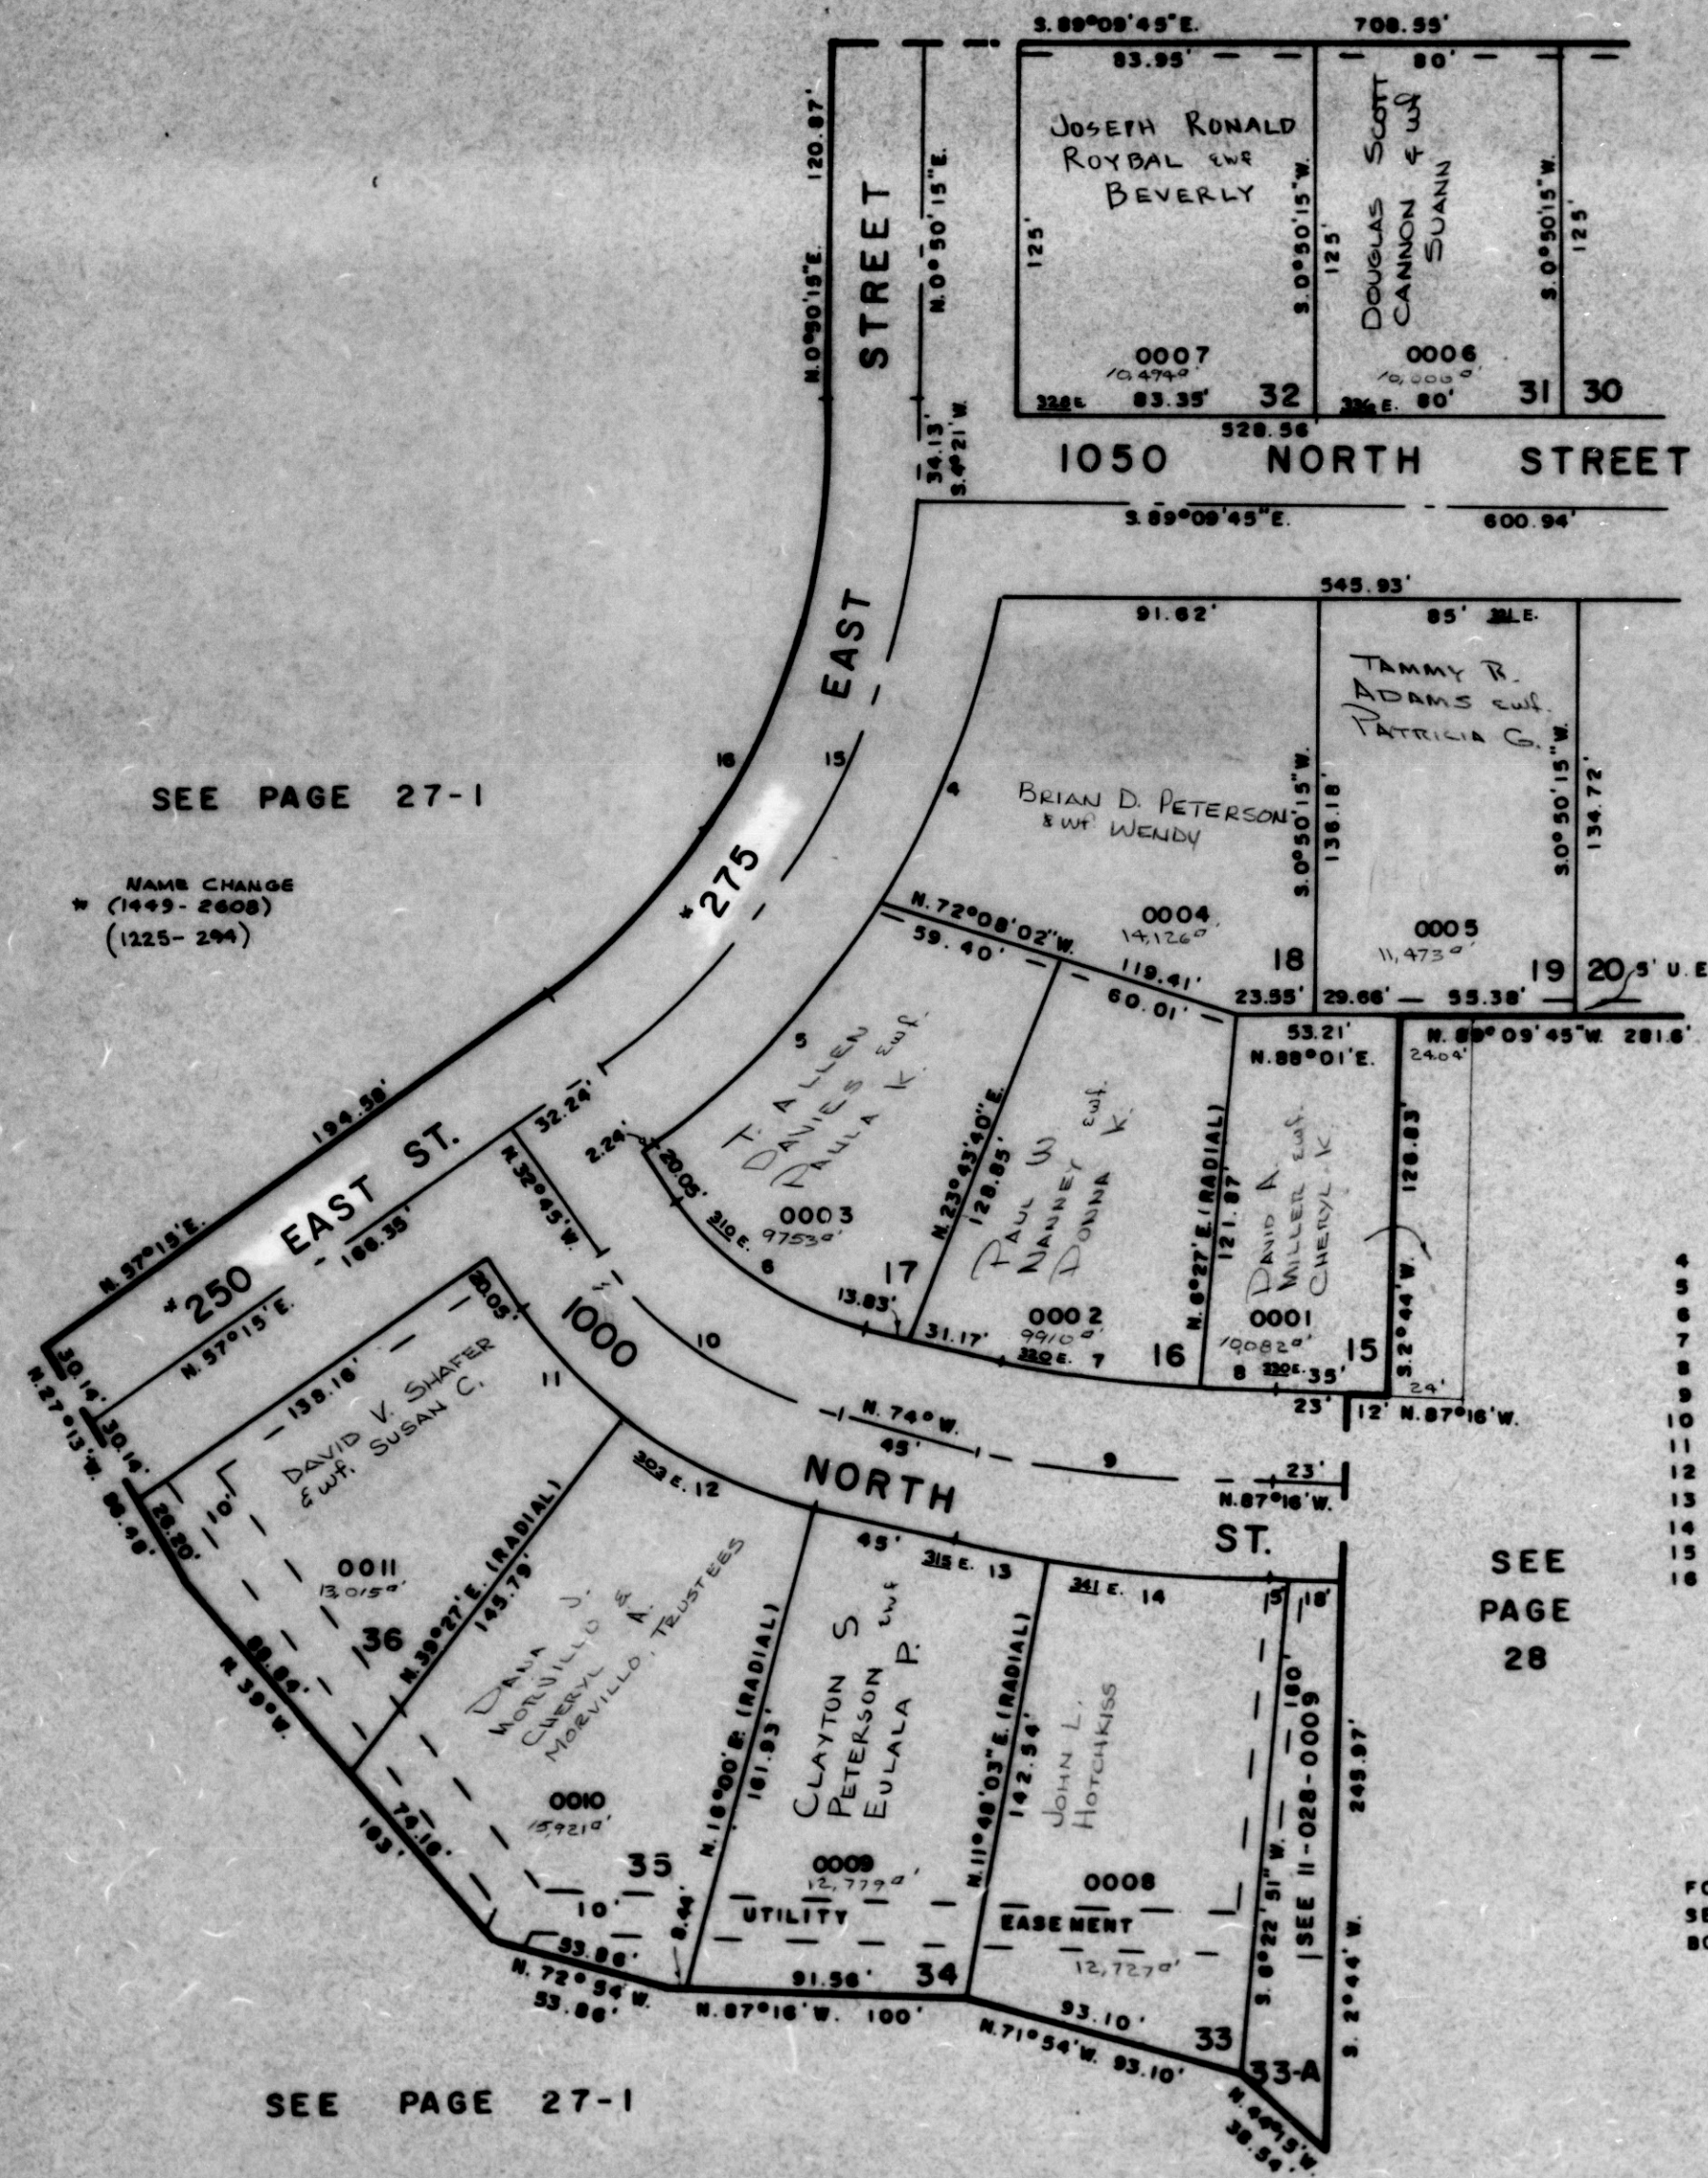

CURVE		DATA			LC	
A	L	T	R			
4	22°35'42"	112.99'	57.24'	286.51'	112.26'	N. 25°04'09"E
5	20°53'	104.43'	52.80'	286.51'	103.85'	N. 46°48'30"E
6	41°15'	74.03'		102.83'	72.44'	N. 53°22'30"W
7	9°33'	66.86'			66.59'	N. 78°46'30"W
8	3°43'	25.94'			25.94'	N. 85°24'31"W
9	13°16'	99.55'	50'	429.95'		
10	41°15'		50'	132.83'		
11	17°48'	50.59'			50.38'	N. 41°39"W
12	23°27'	66.64'			66.18'	N. 62°16'30"W
13	4°11'57"	33.71'			33.70'	N. 76°05'58"W
14	9°04'03"	72.79'			72.71'	N. 82°43'58"W
15	56°24'45"	252.56'	137.57'	256.51'	245.78'	N. 29°02'E
16	56°24'45"	223.02'	121.49'		214.12'	N. 29°02'38"E

FOR COMPLETE ENG. DATA
 SEE ORIG. DED. PLAT IN
 BOOK 19, PAGES 88, 89

W.F.J. 10-76